


NO.	REVISION DATE	BY
#1	00/00/2019	SP
#2		
#3		
#4		




**FRONT ELEVATION**  
SCALE 1/4"=1'-0"




**FRONT ELEVATION**  
SCALE 1/4"=1'-0"

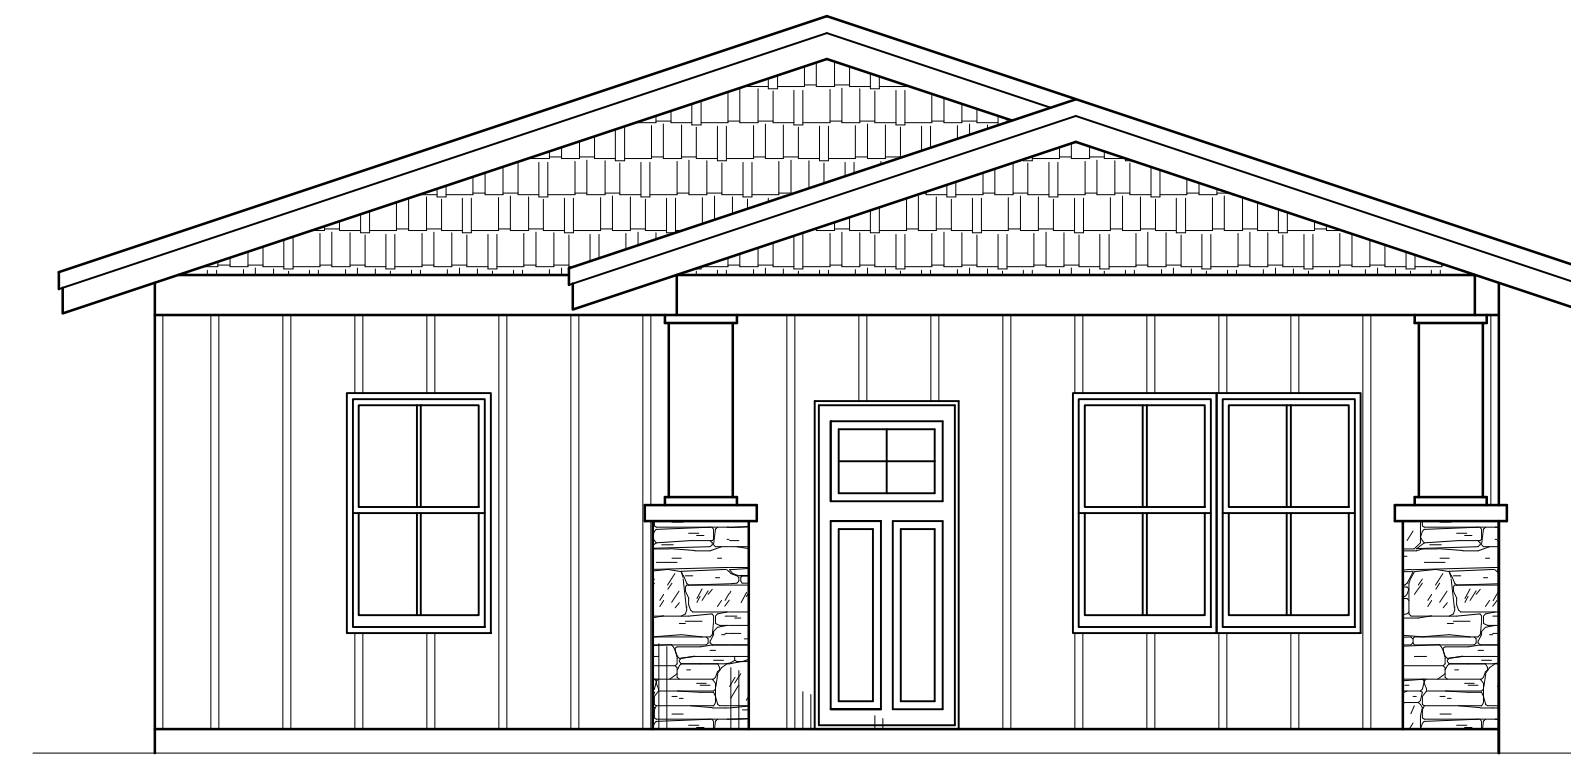


**FRONT ELEVATION**  
SCALE 1/4"=1'-0"

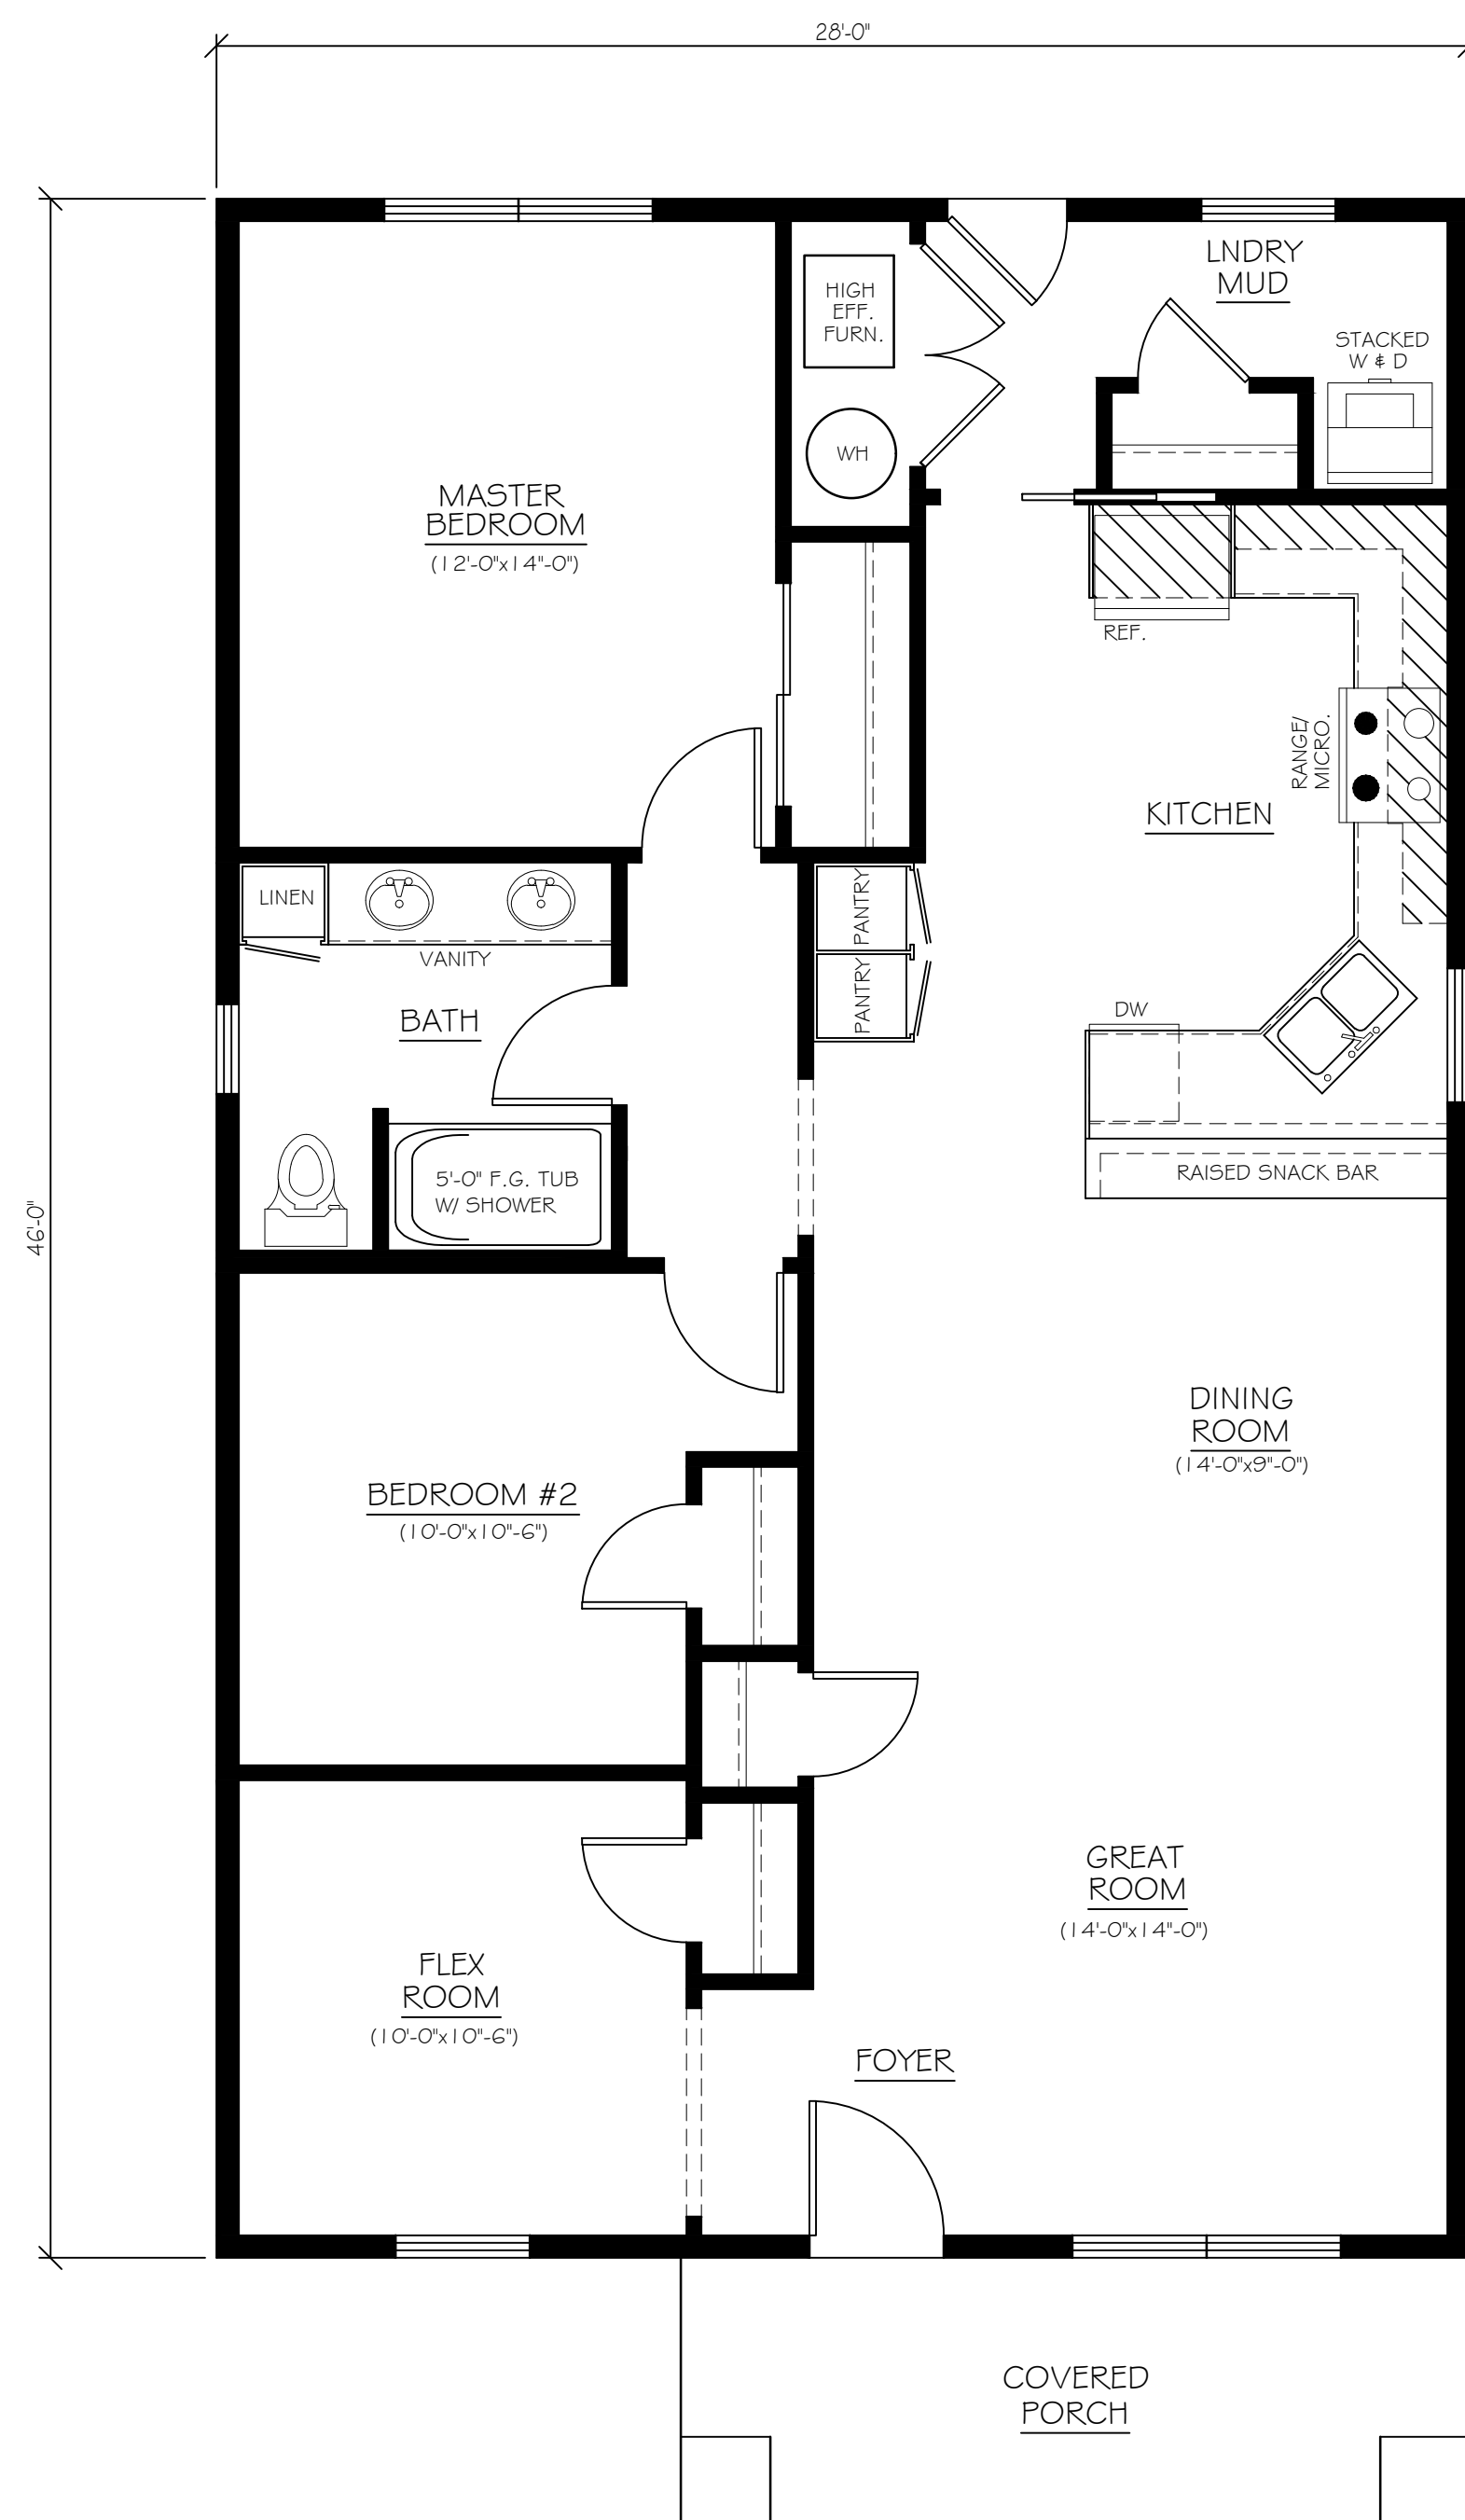

**MAIN FLOOR PLAN "A"**  
SCALE 1/4"=1'-0" 1288 SQ. FT.

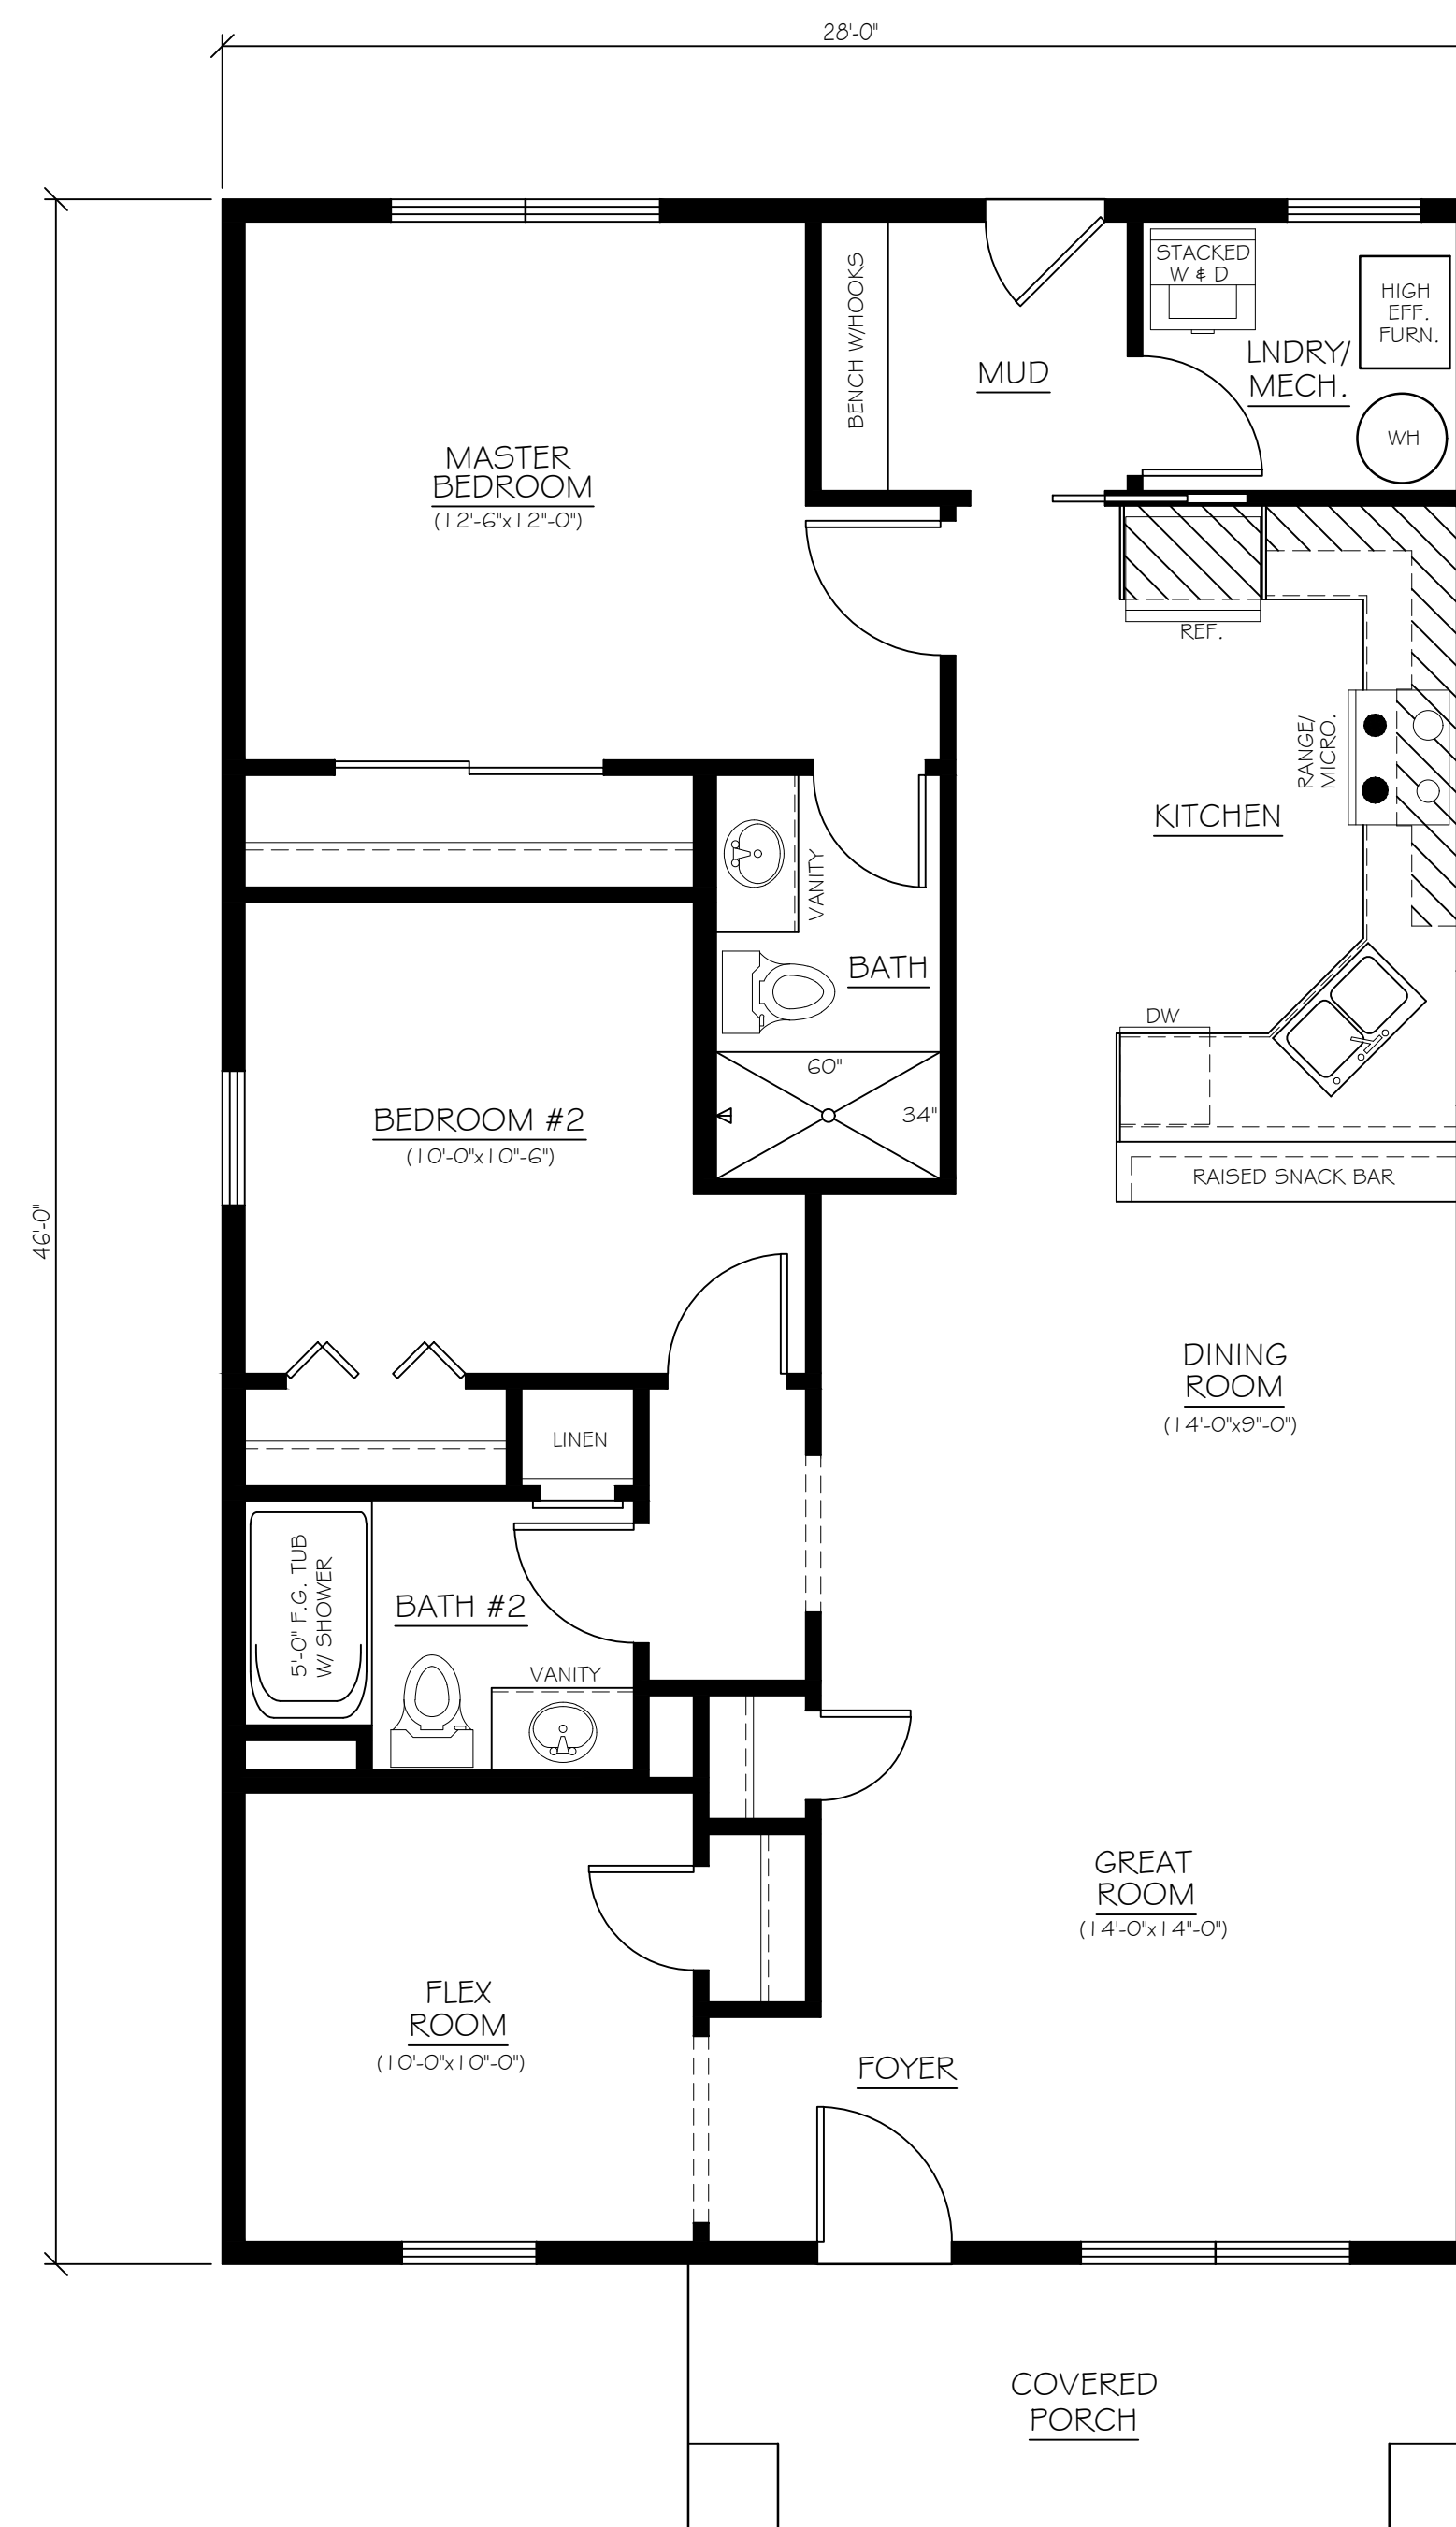

**MAIN FLOOR PLAN "B"**  
SCALE 1/4"=1'-0" 1288 SQ. FT.

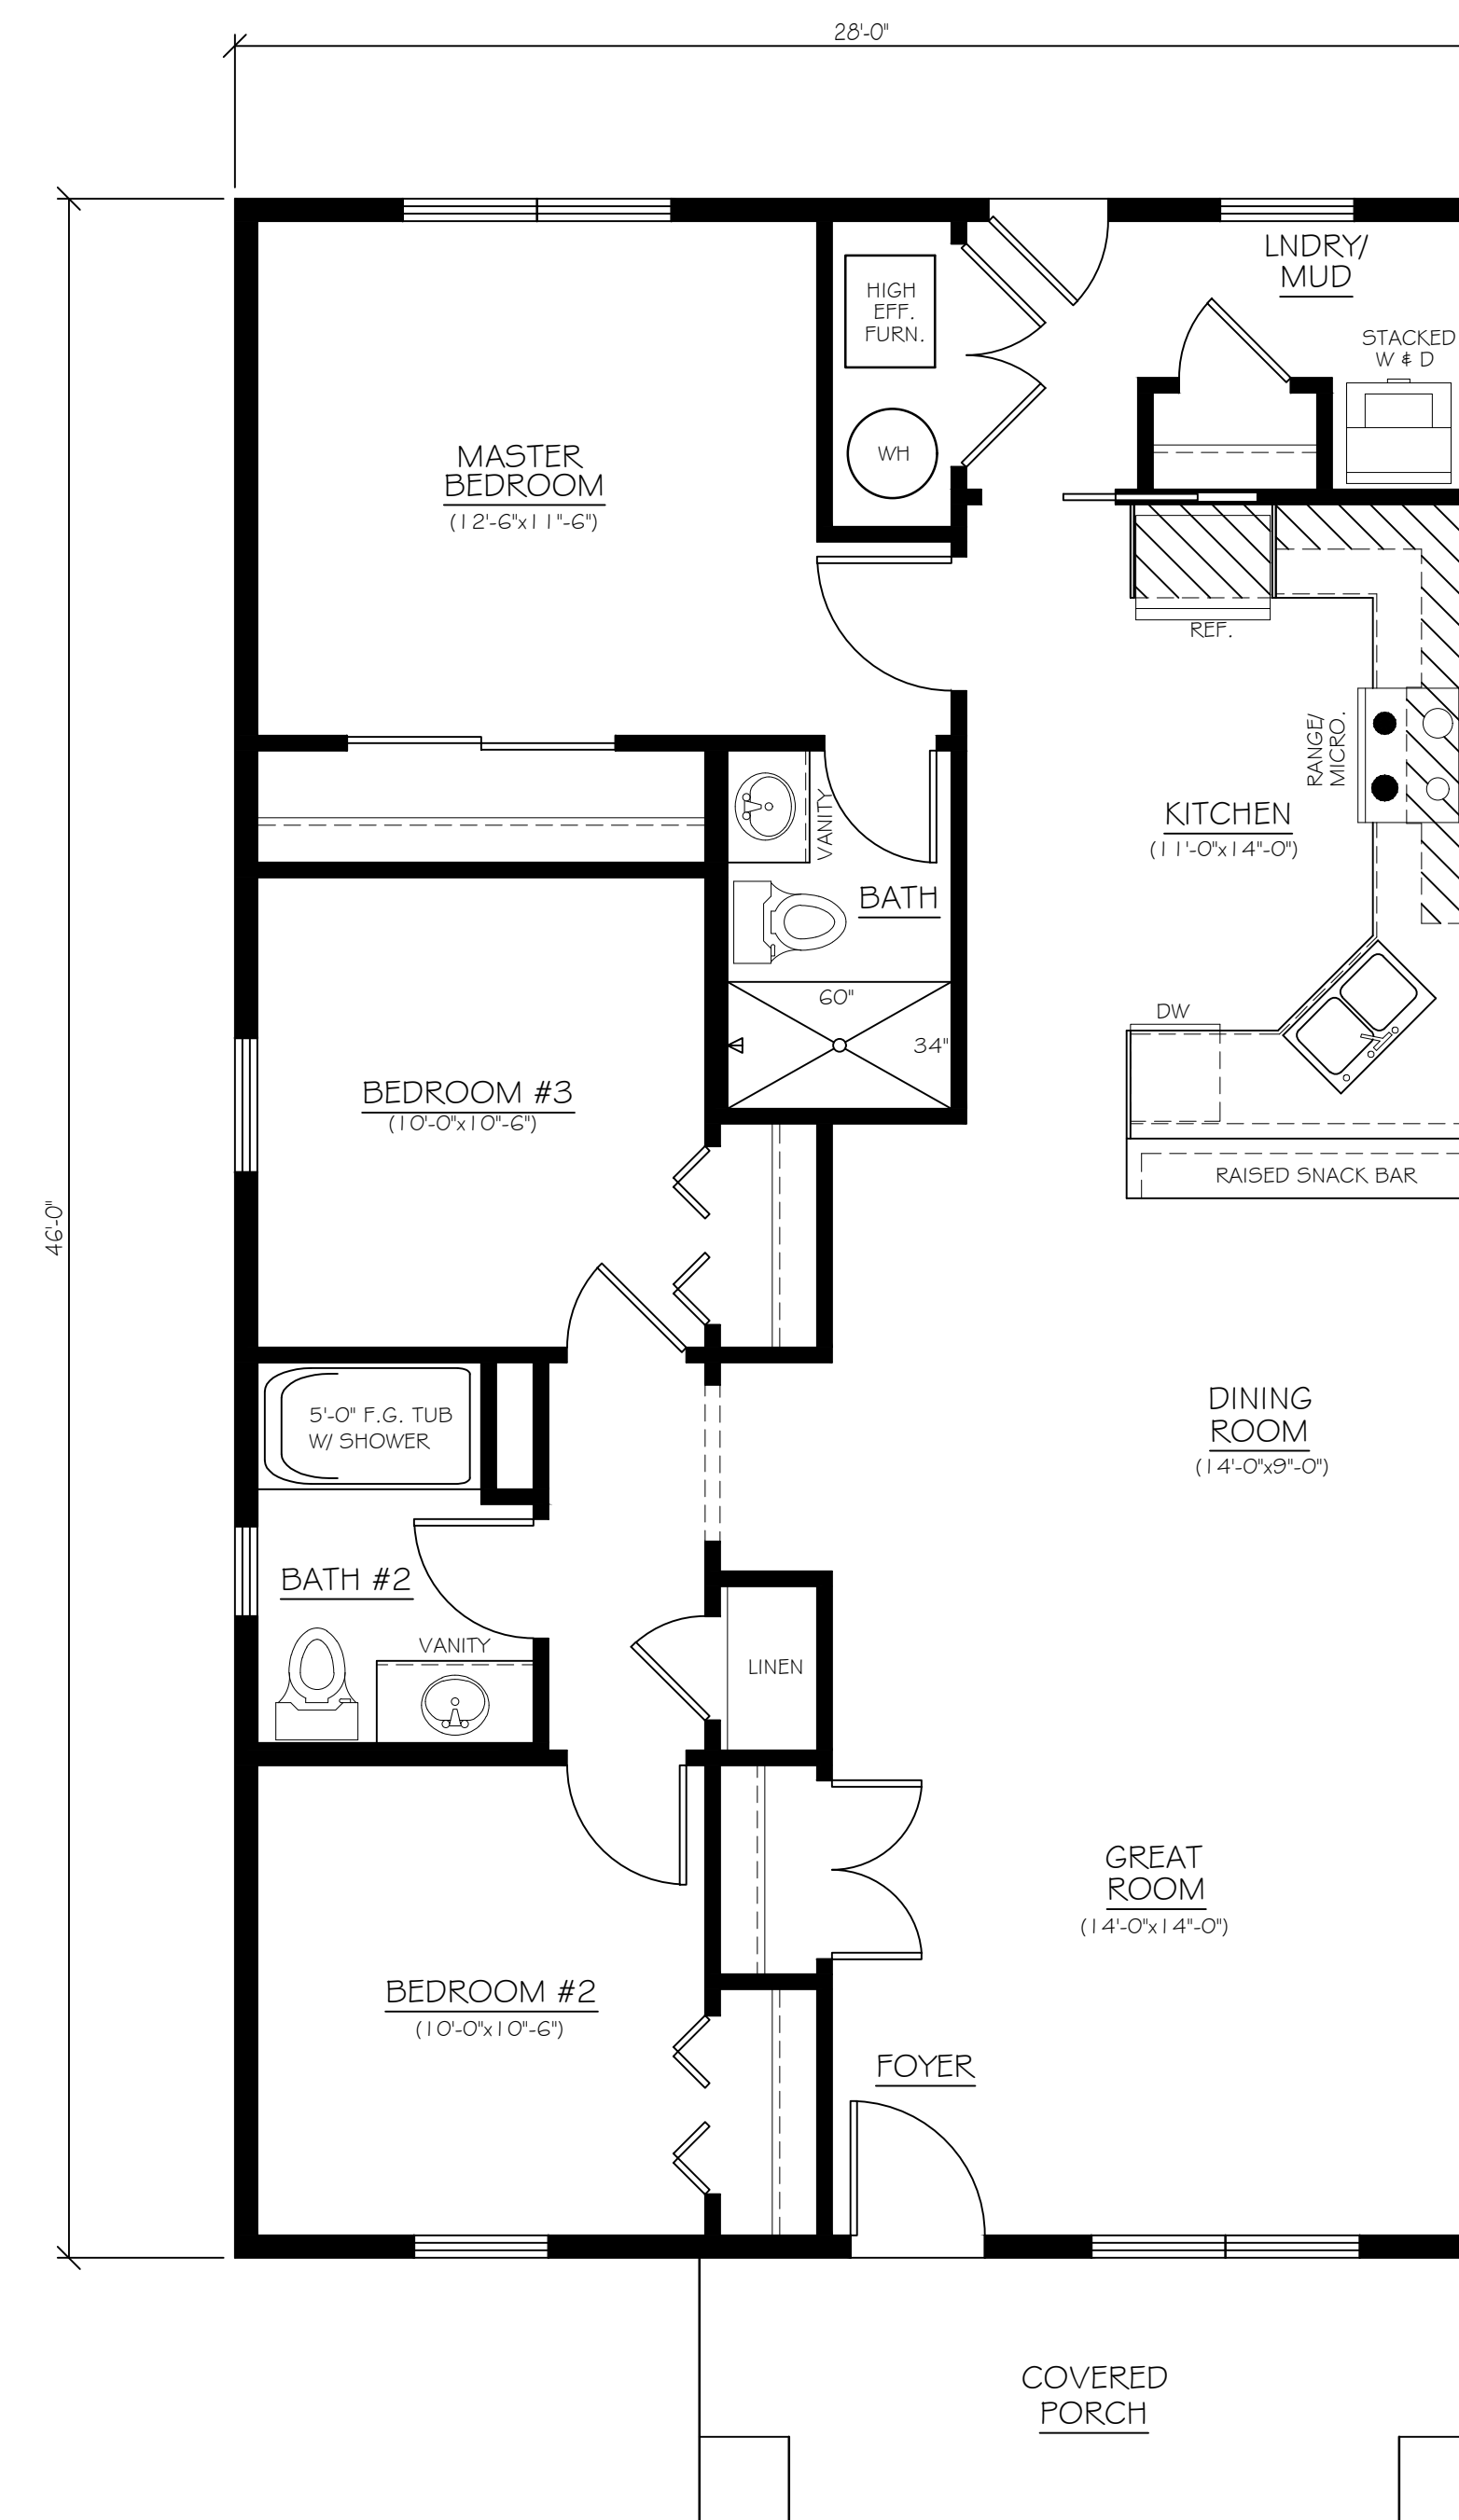

**MAIN FLOOR PLAN "C"**  
SCALE 1/4"=1'-0" 1288 SQ. FT.

**AFFORDABLE HOUSING**  
**OPTIONS A, B AND C**  
**1288 SQUARE FEET**


**ELEVATIONS**

DATE:  
FINISHED SQ. FT. = 1288  
DRAWN BY: SP  
CHECKED BY:  
JOB NO.  
SHEET

NO.	REVISION DATE	BY
#1	00/00/2019	SP
#2		
#3		
#4		



**FRONT ELEVATION**  
SCALE 1/4" = 1'-0"

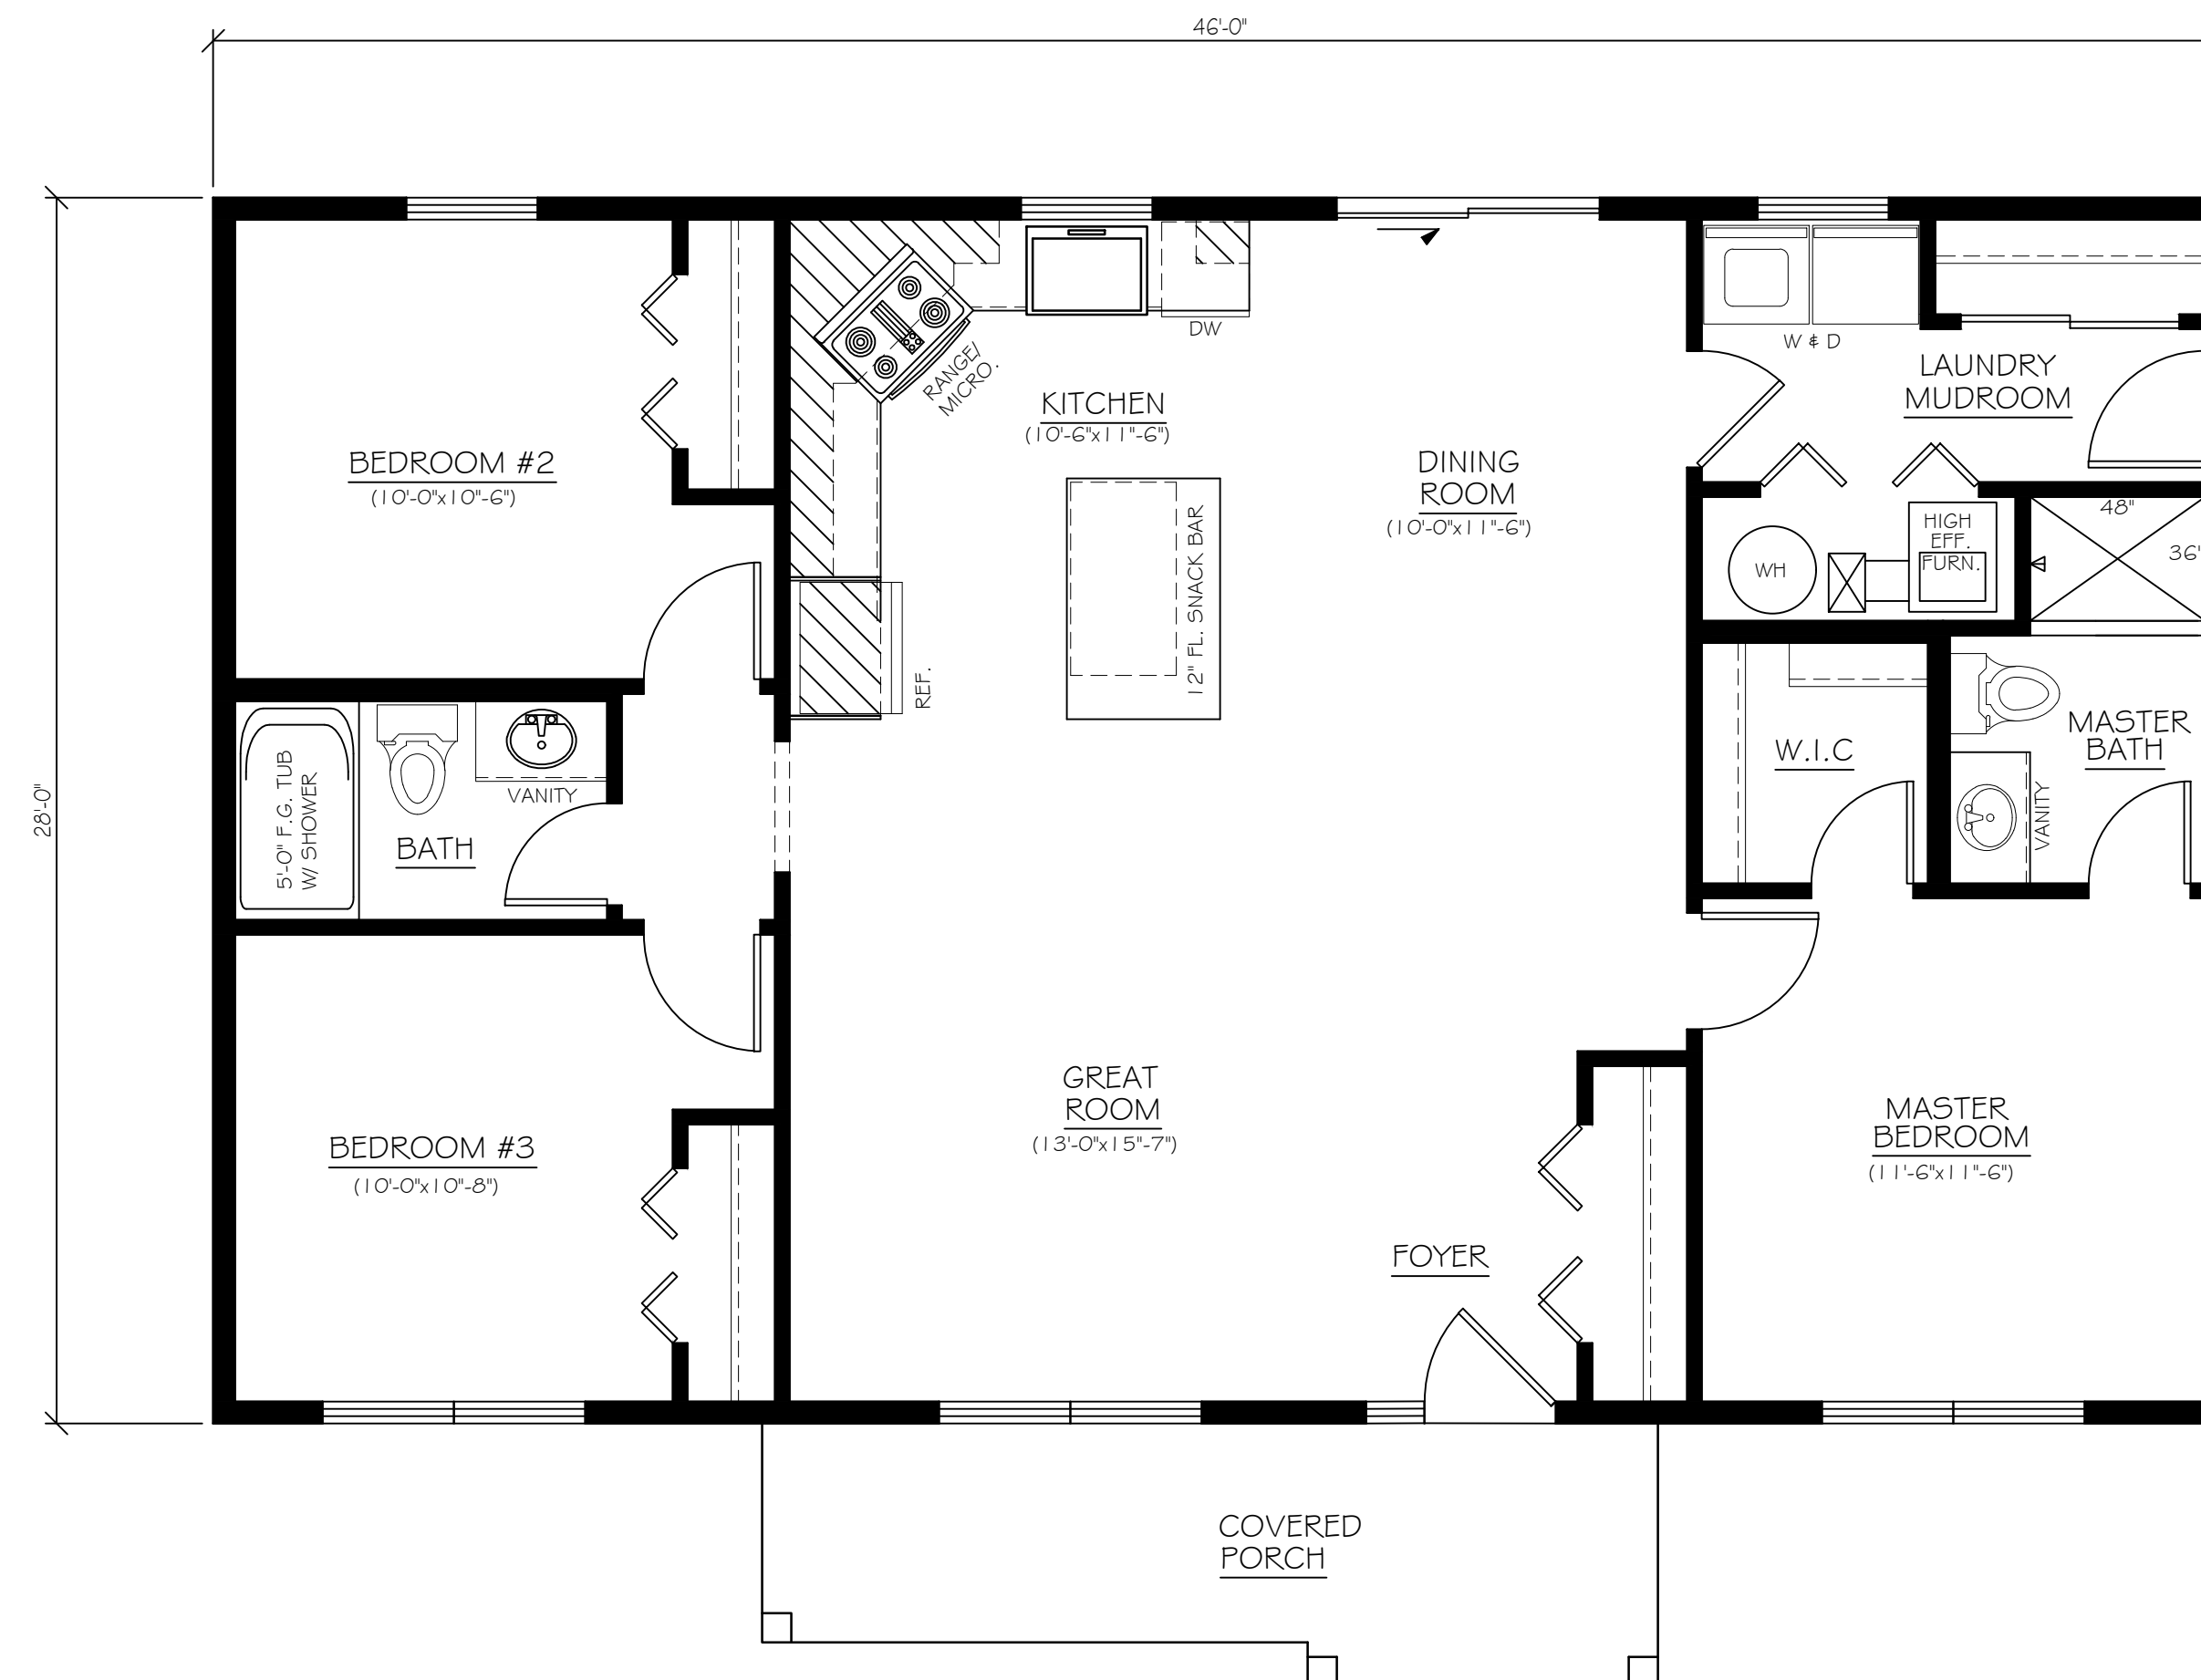


**MAIN FLOOR PLAN "D"**  
SCALE 1/4" = 1'-0" 1288 SQ. FT.

**AFFORDABLE HOUSING**  
**OPTIONS D**  
**1288 SQUARE FEET**

FOUNDATION  
SCALE: 1/4" = 1'-0"  
DATE:  
FINISHED SQ. FT. = 1288  
DRAWN BY: SP  
CHECKED BY:  
JOB NO.  
SHEET

NO.	REVISION DATE	BY
#1	00/00/2019	SP
#2		
#3		
#4		

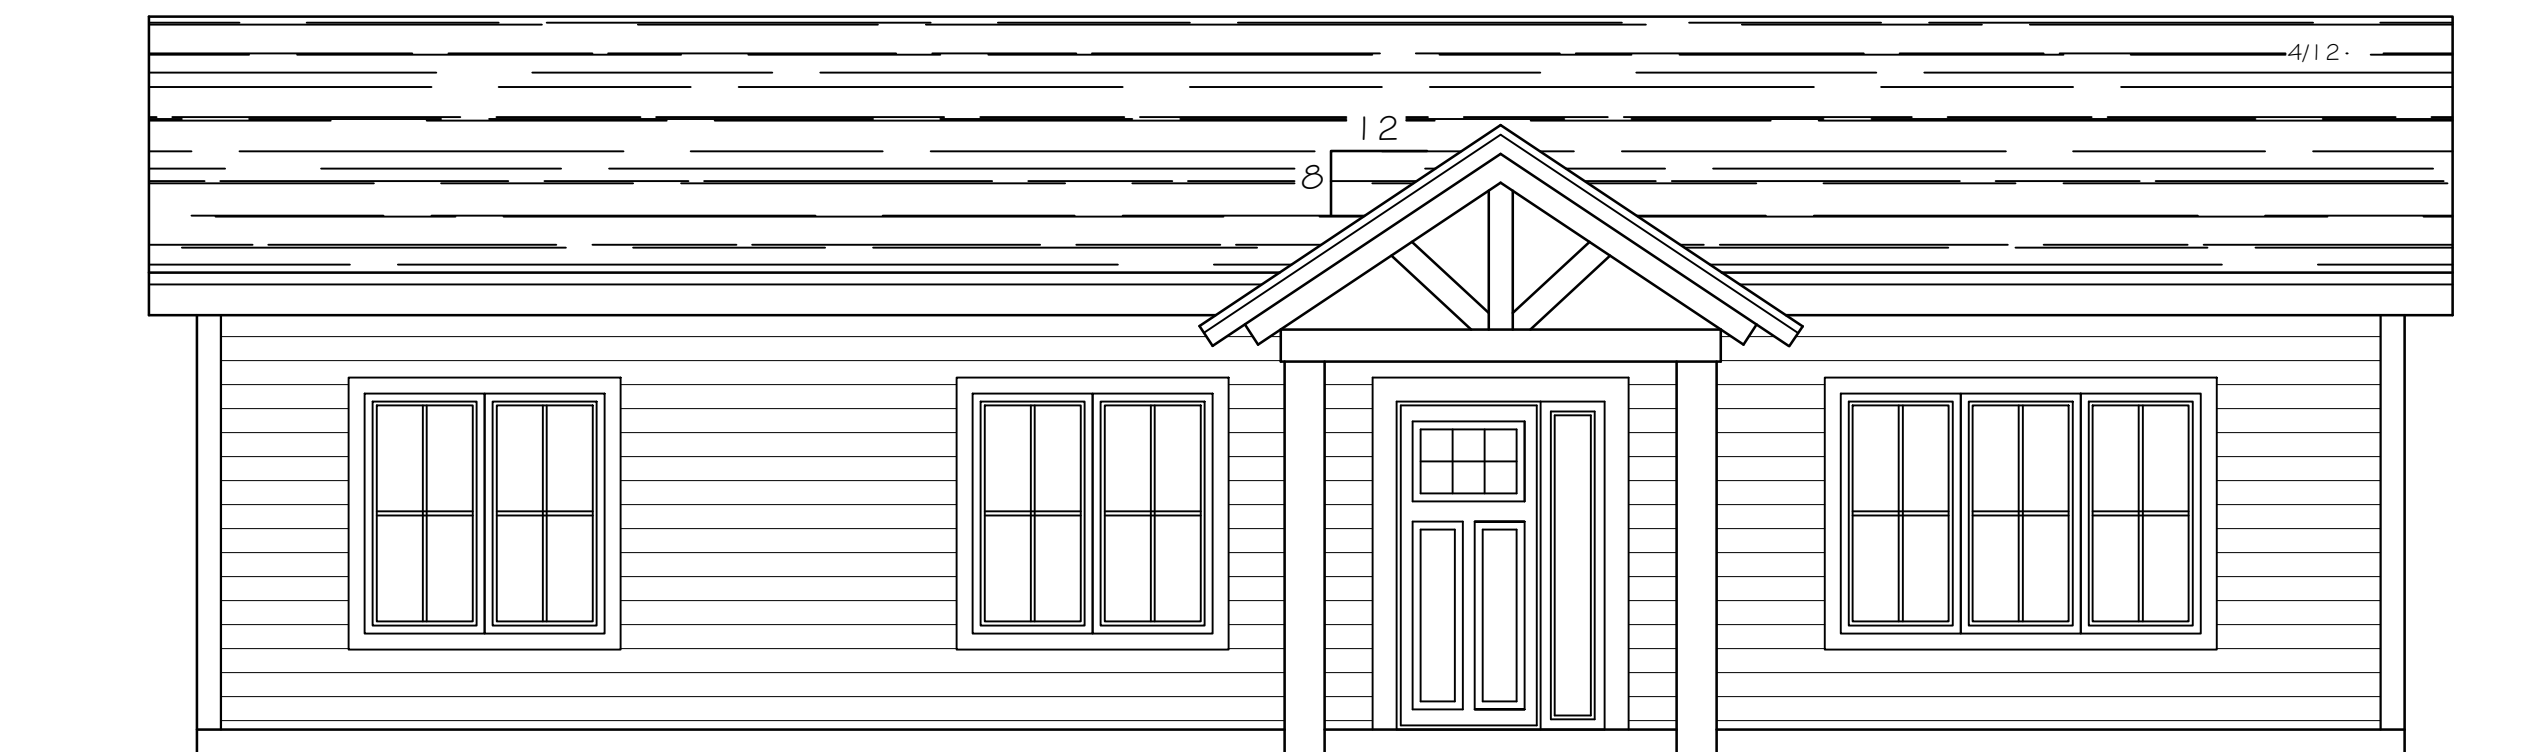

**FRONT ELEVATION**  
SCALE 1/4" = 1'-0"



**MAIN FLOOR PLAN "E"**  
SCALE 1/4" = 1'-0" 1,288 SQ. FT.

**AFFORDABLE HOUSING  
OPTIONS E**  
 1,288 SQUARE FEET

**FIRST FLOOR**  
SCALE: 1/4" = 1'-0"

DATE:

FINISHED SQ. FT. = 1,288

DRAWN BY: SP

CHECKED BY:

JOB NO.


SHEET

1  
OF 1

NO.	REVISION DATE	BY
#1	00/00/2019	SP
#2		
#3		
#4		



**FRONT ELEVATION**  
SCALE 1/4" = 1'-0"

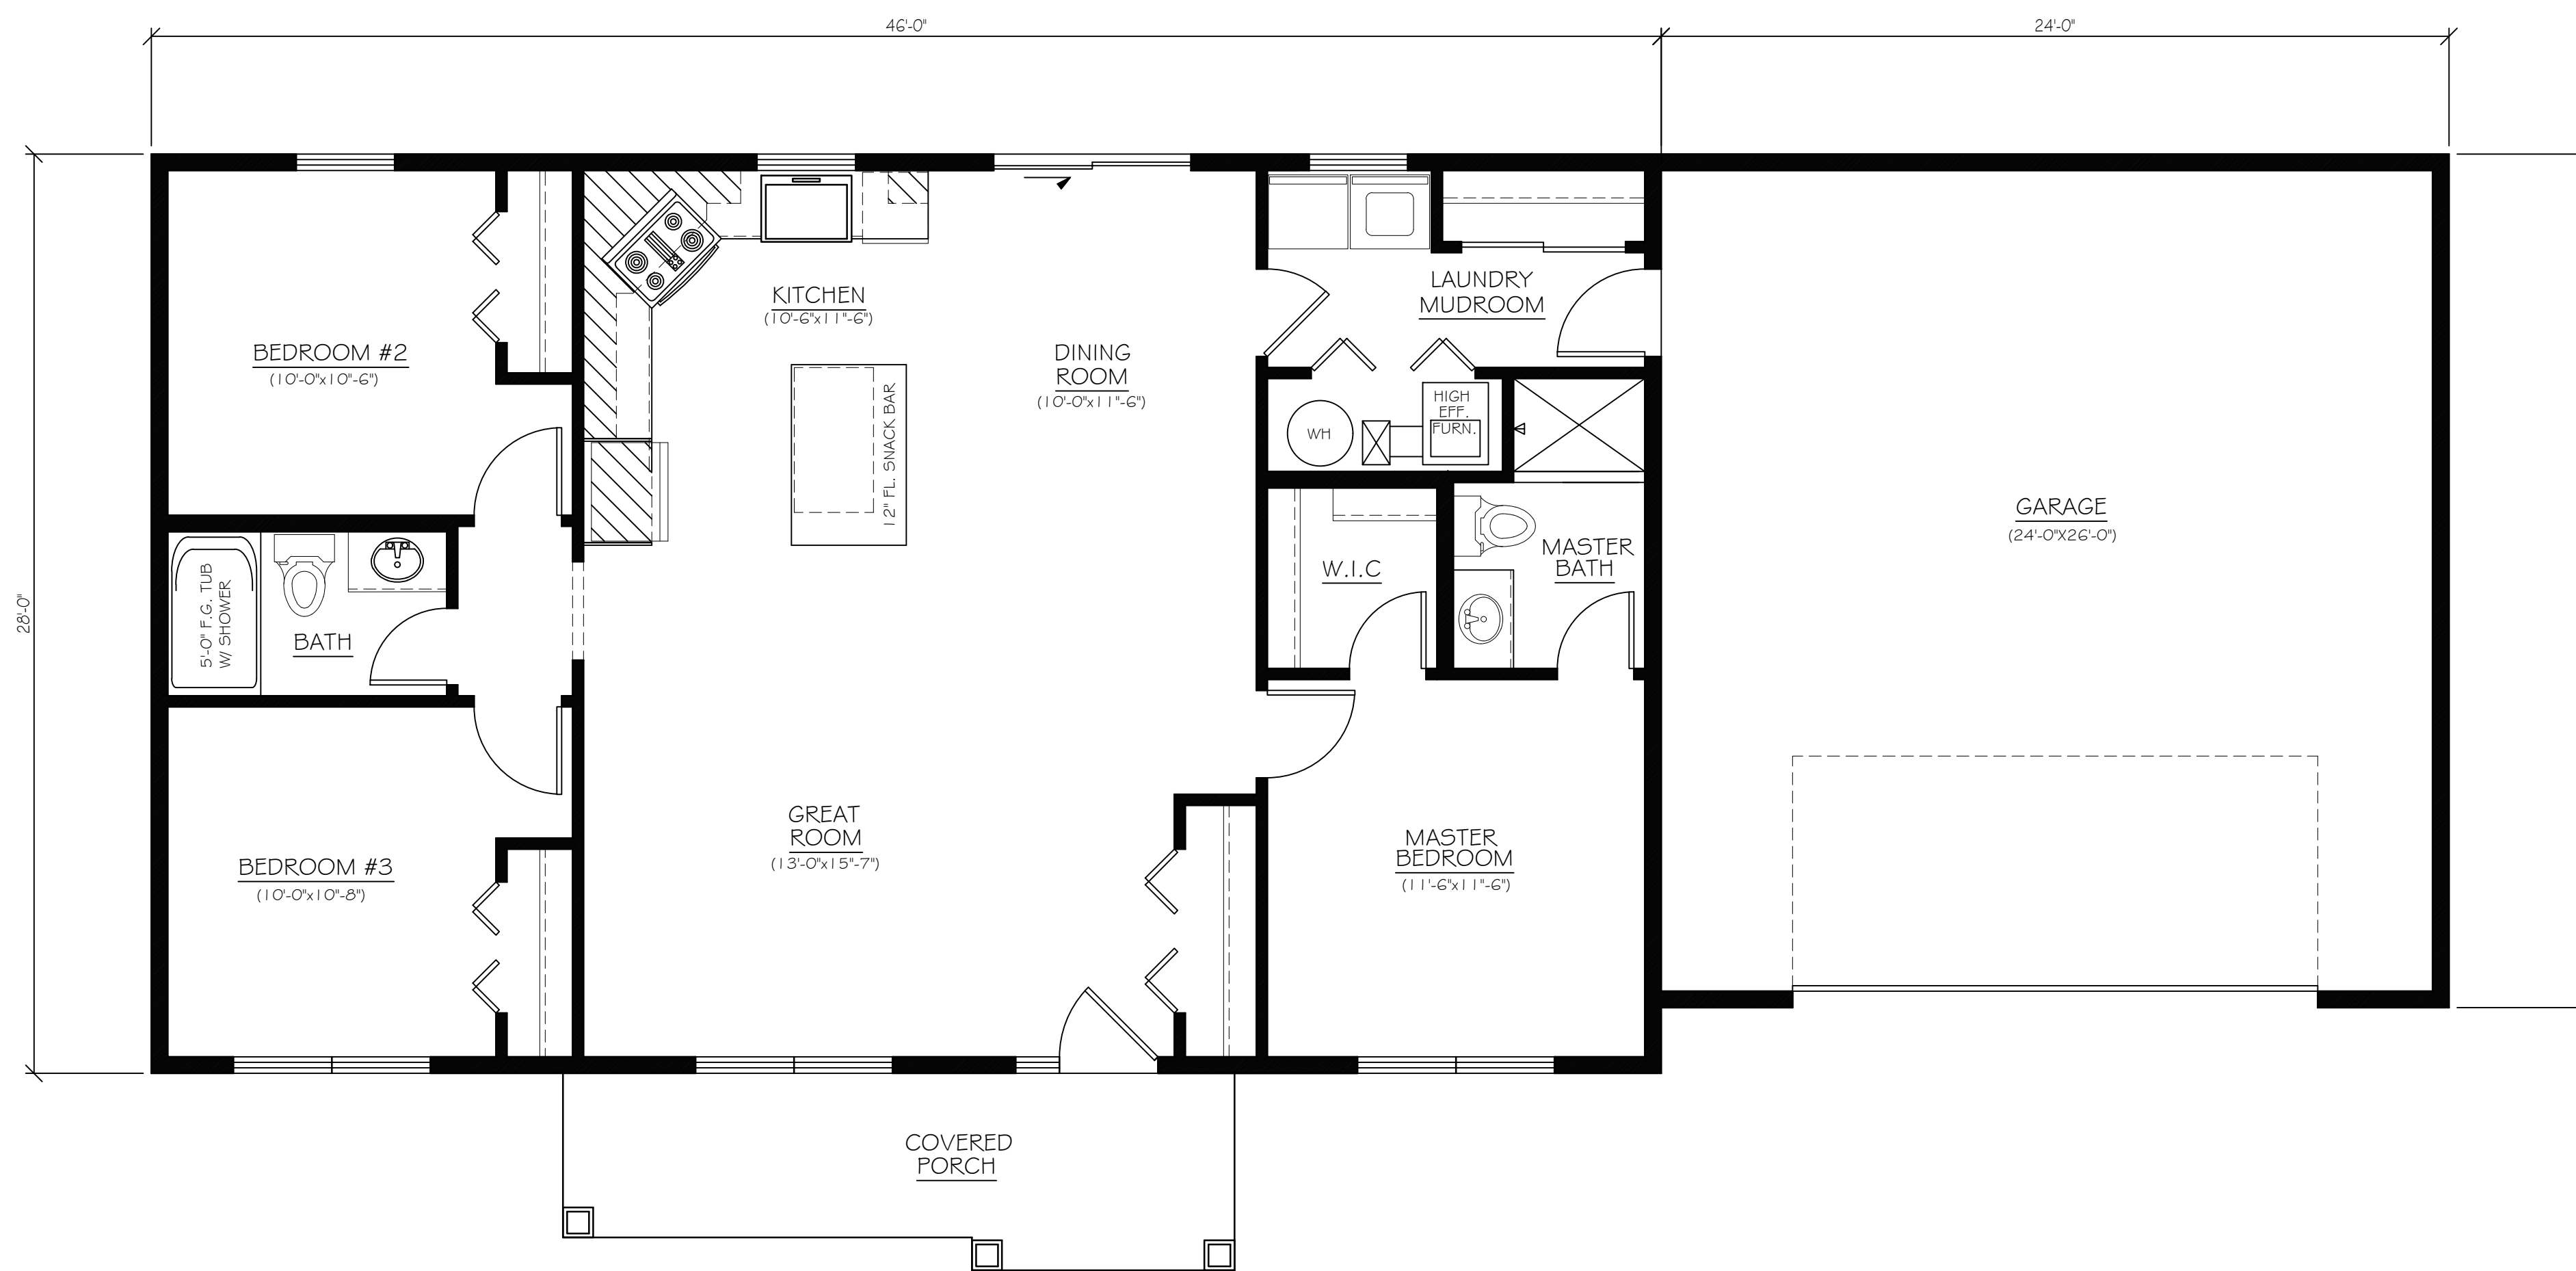

**MAIN FLOOR PLAN**  
SCALE 1/4" = 1'-0" 1288 SQ. FT.


**AFFORDABLE HOUSING**  
**OPTION D W/ GARAGE**  
 1288 SQUARE FEET

**FIRST FLOOR**  
SCALE: 1/4" = 1'-0"


DATE:  
FINISHED SQ. FT. = 1288  
DRAWN BY: SP  
CHECKED BY:  
JOB NO.

SHEET #  
1  
OF 1


NO.	REVISION DATE	BY
#1	00/00/2019	SP
#2		
#3		
#4		

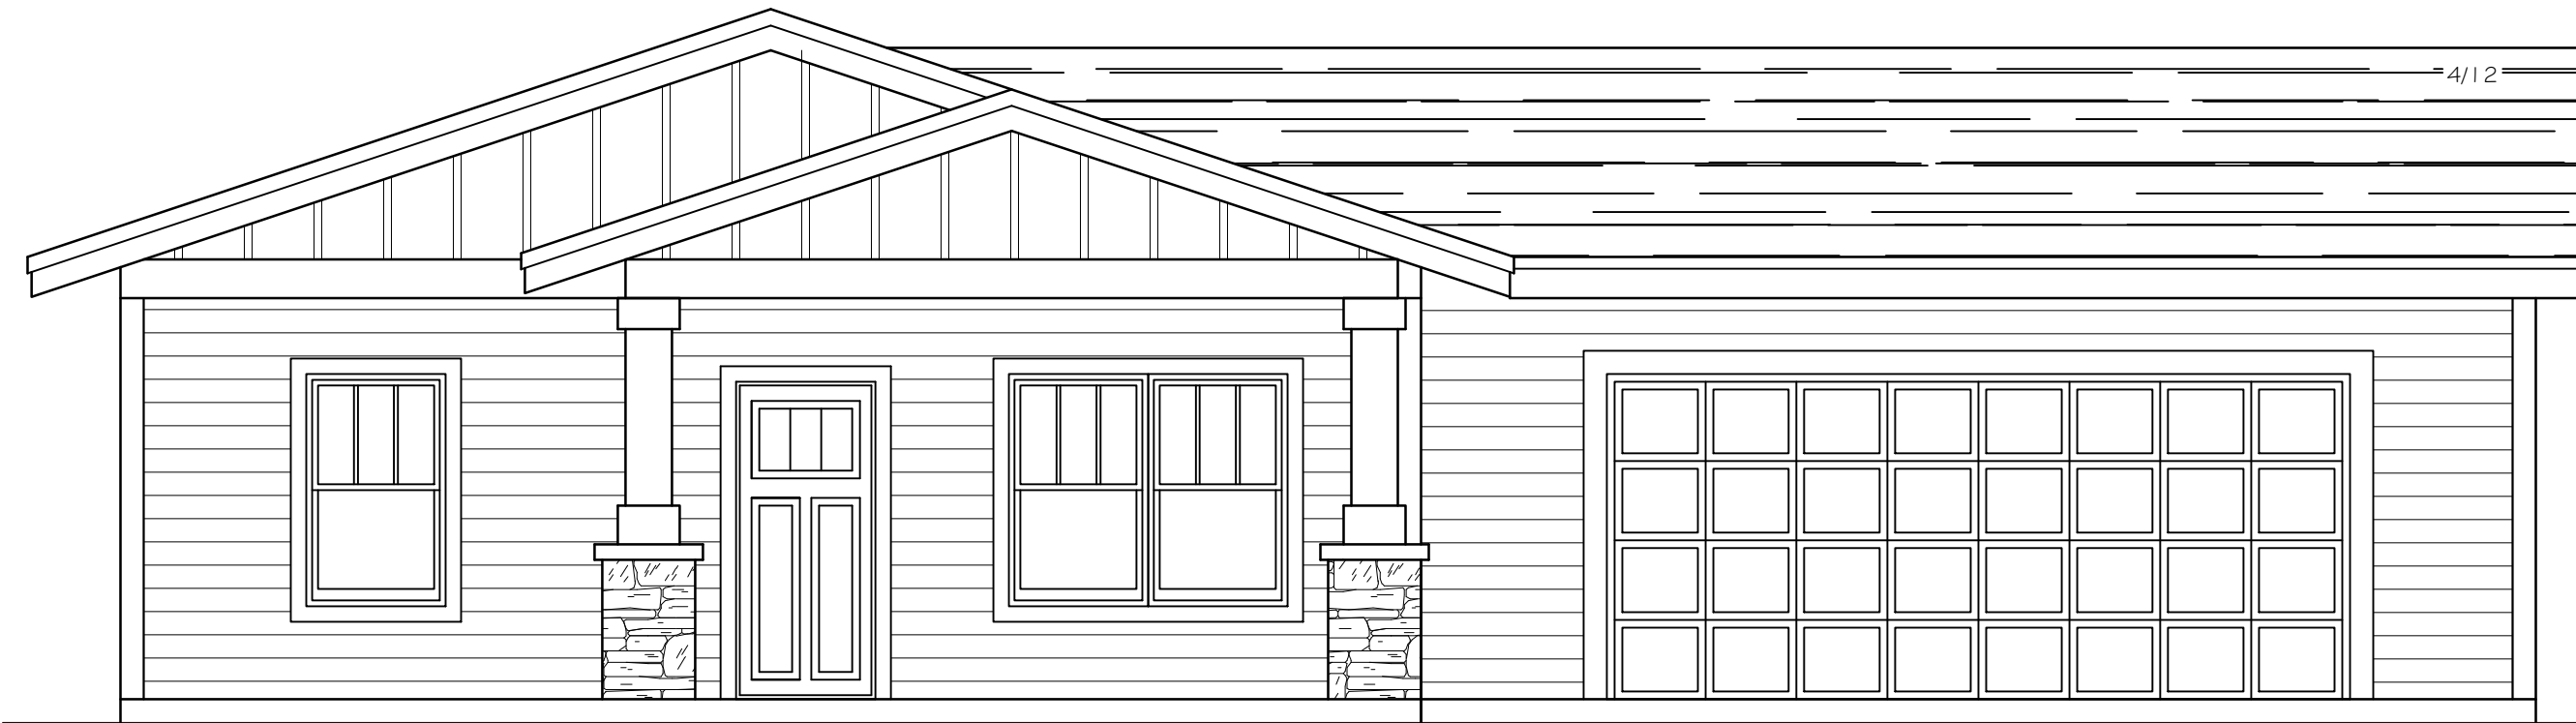


**FRONT ELEVATION**  
SCALE 1/4" = 1'-0"

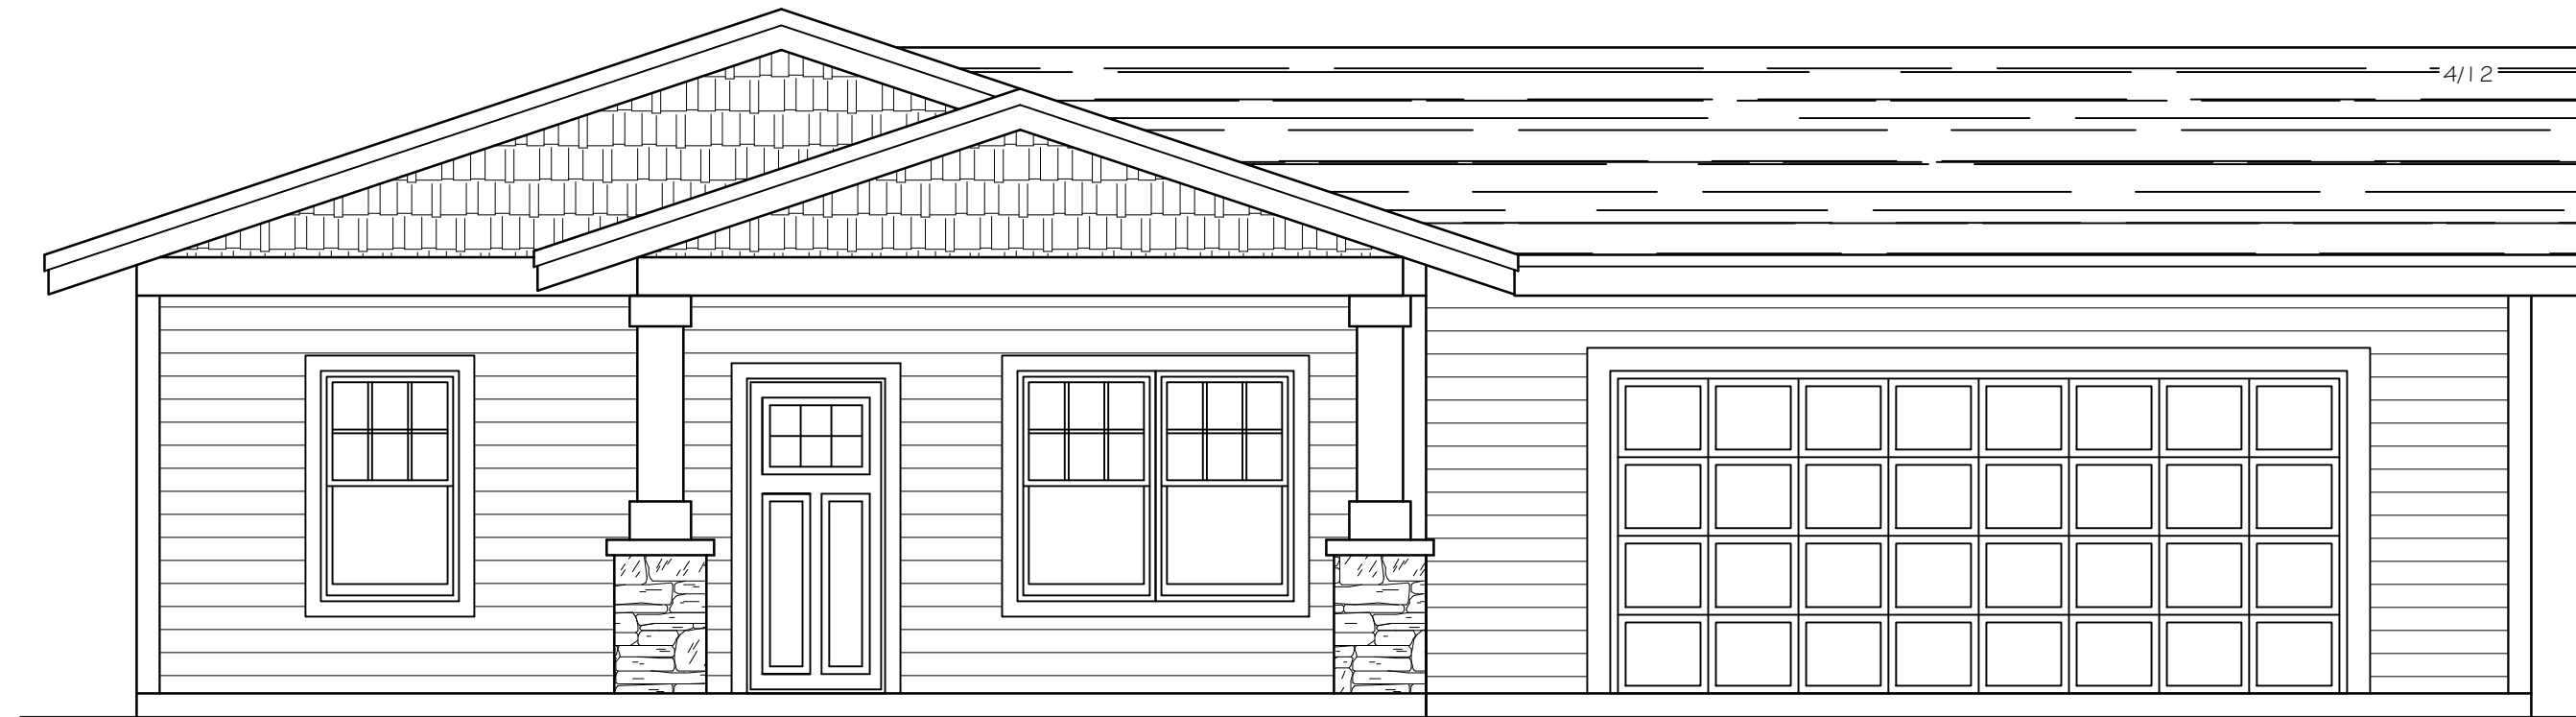

**FRONT ELEVATION**  
SCALE 1/4" = 1'-0"

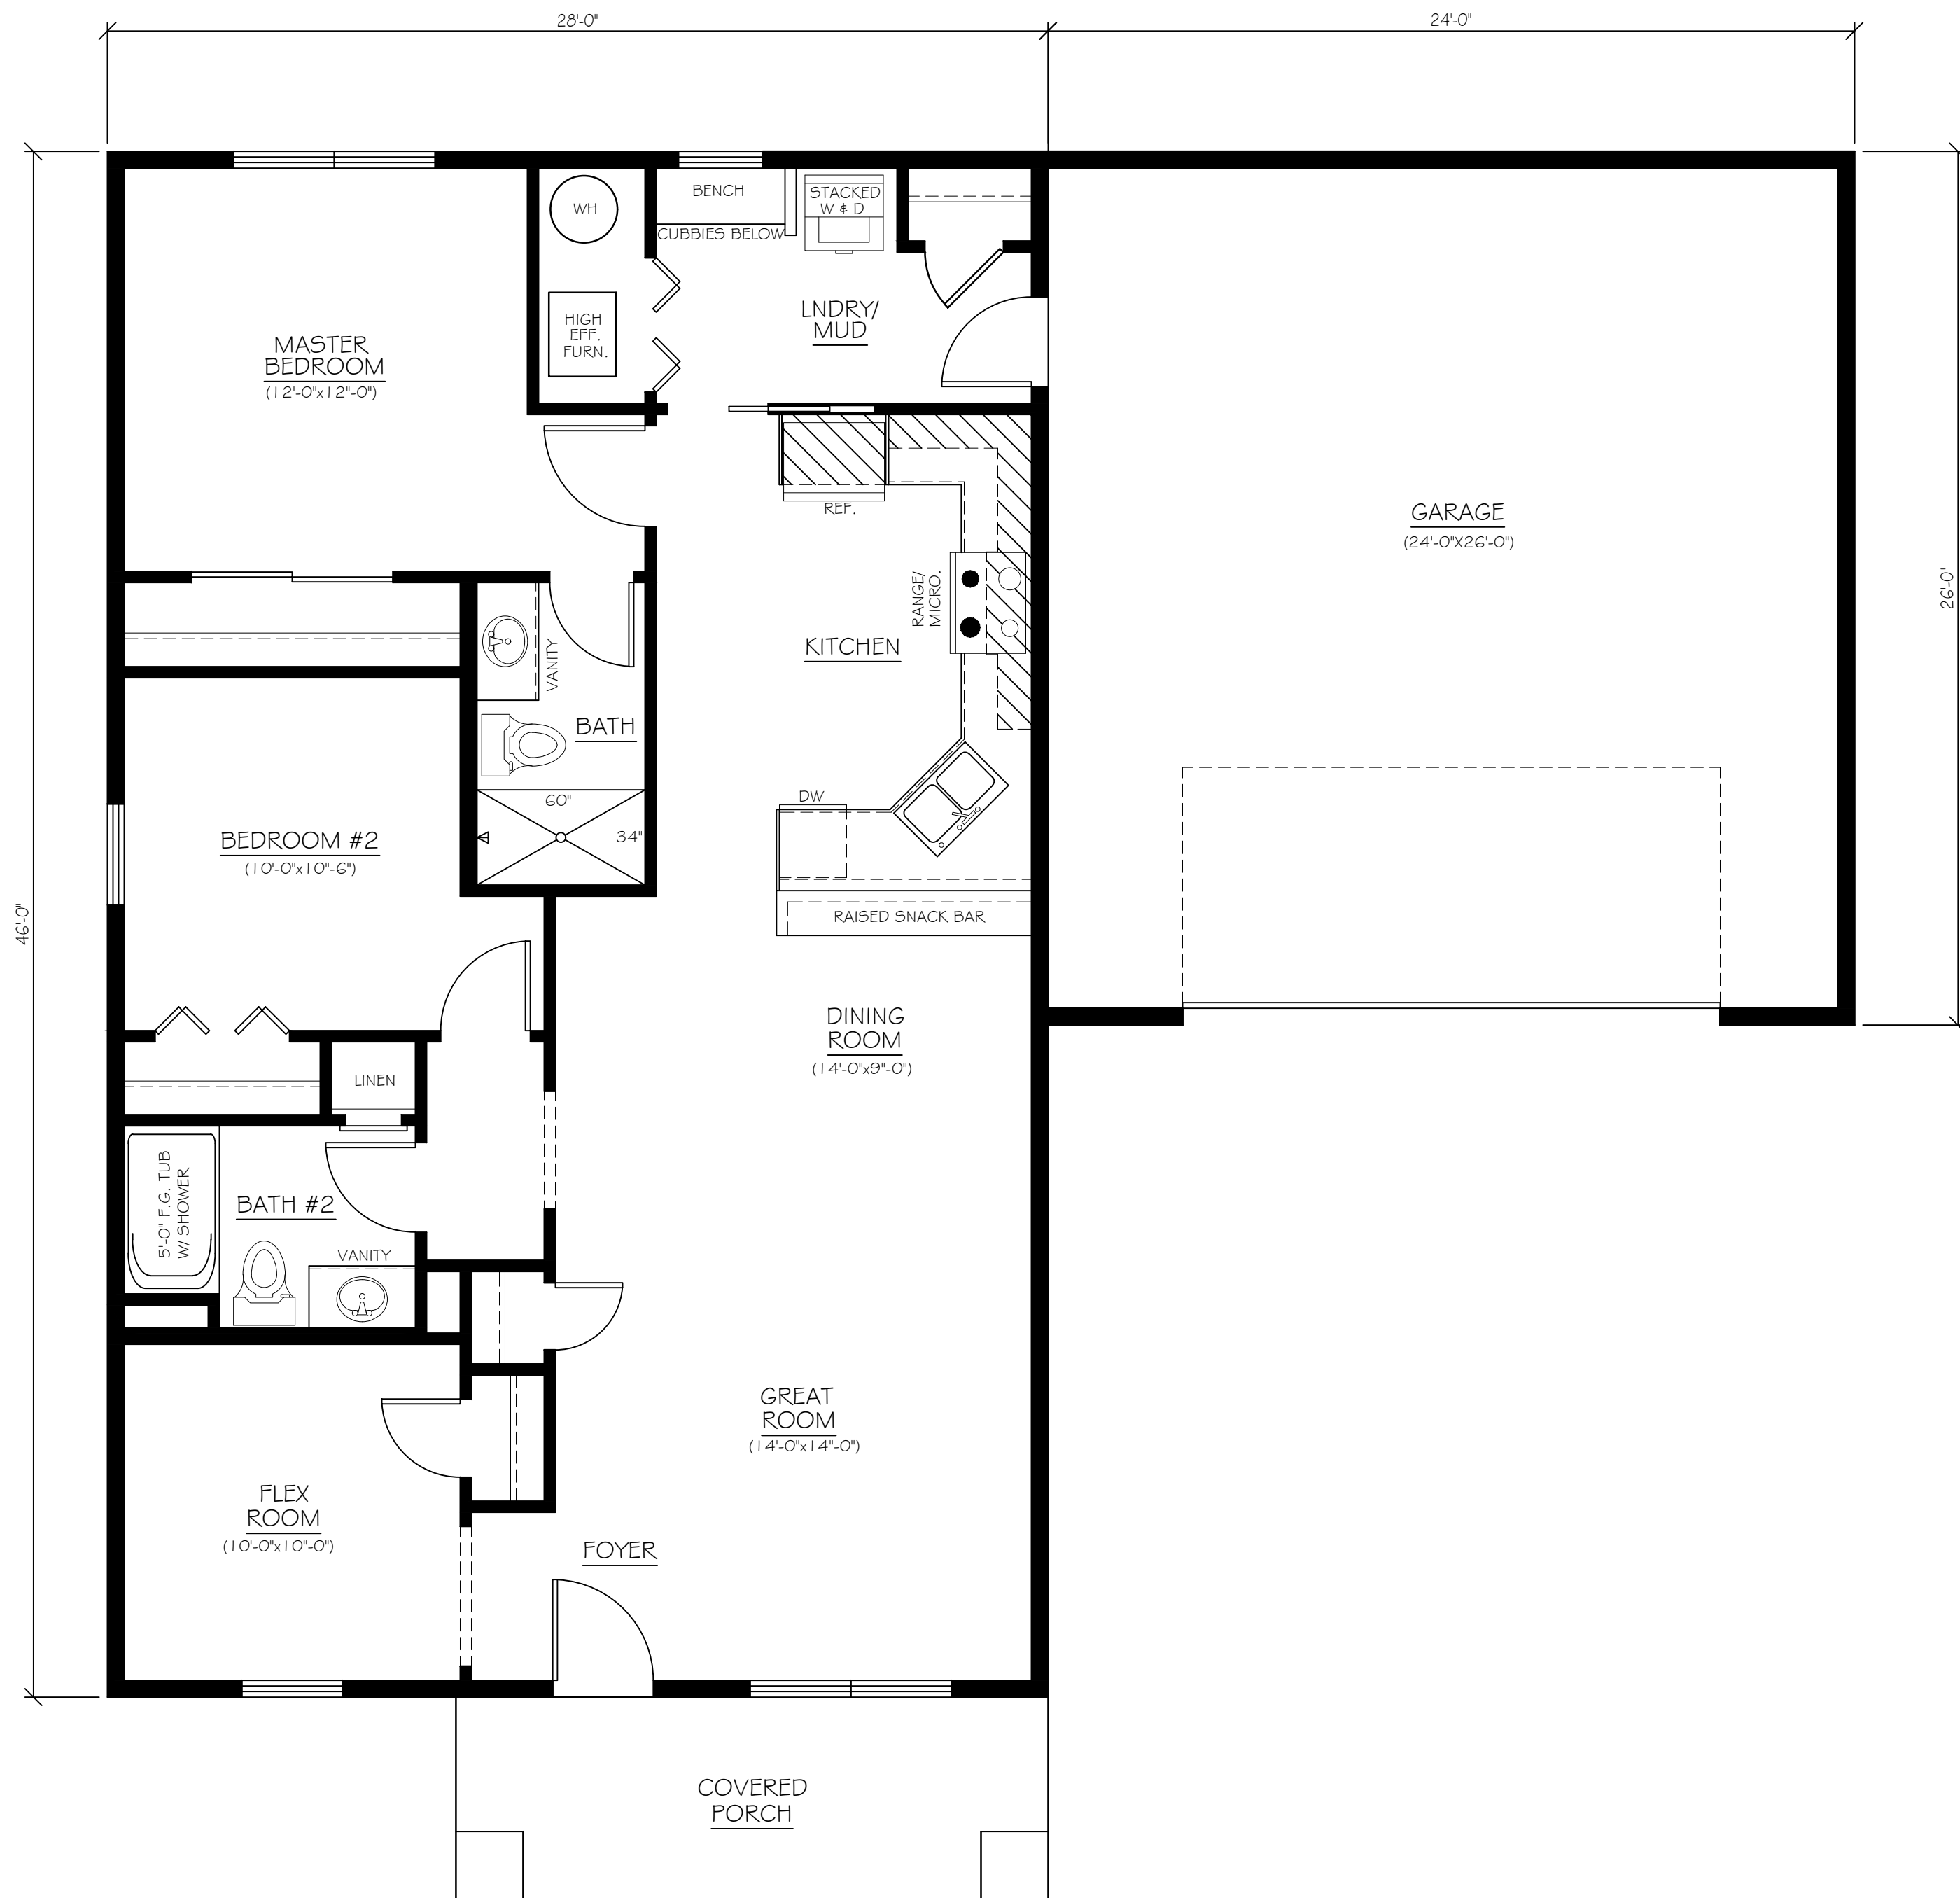

**MAIN FLOOR PLAN "B1"**  
SCALE 1/4" = 1'-0" 1288 SQ. FT.

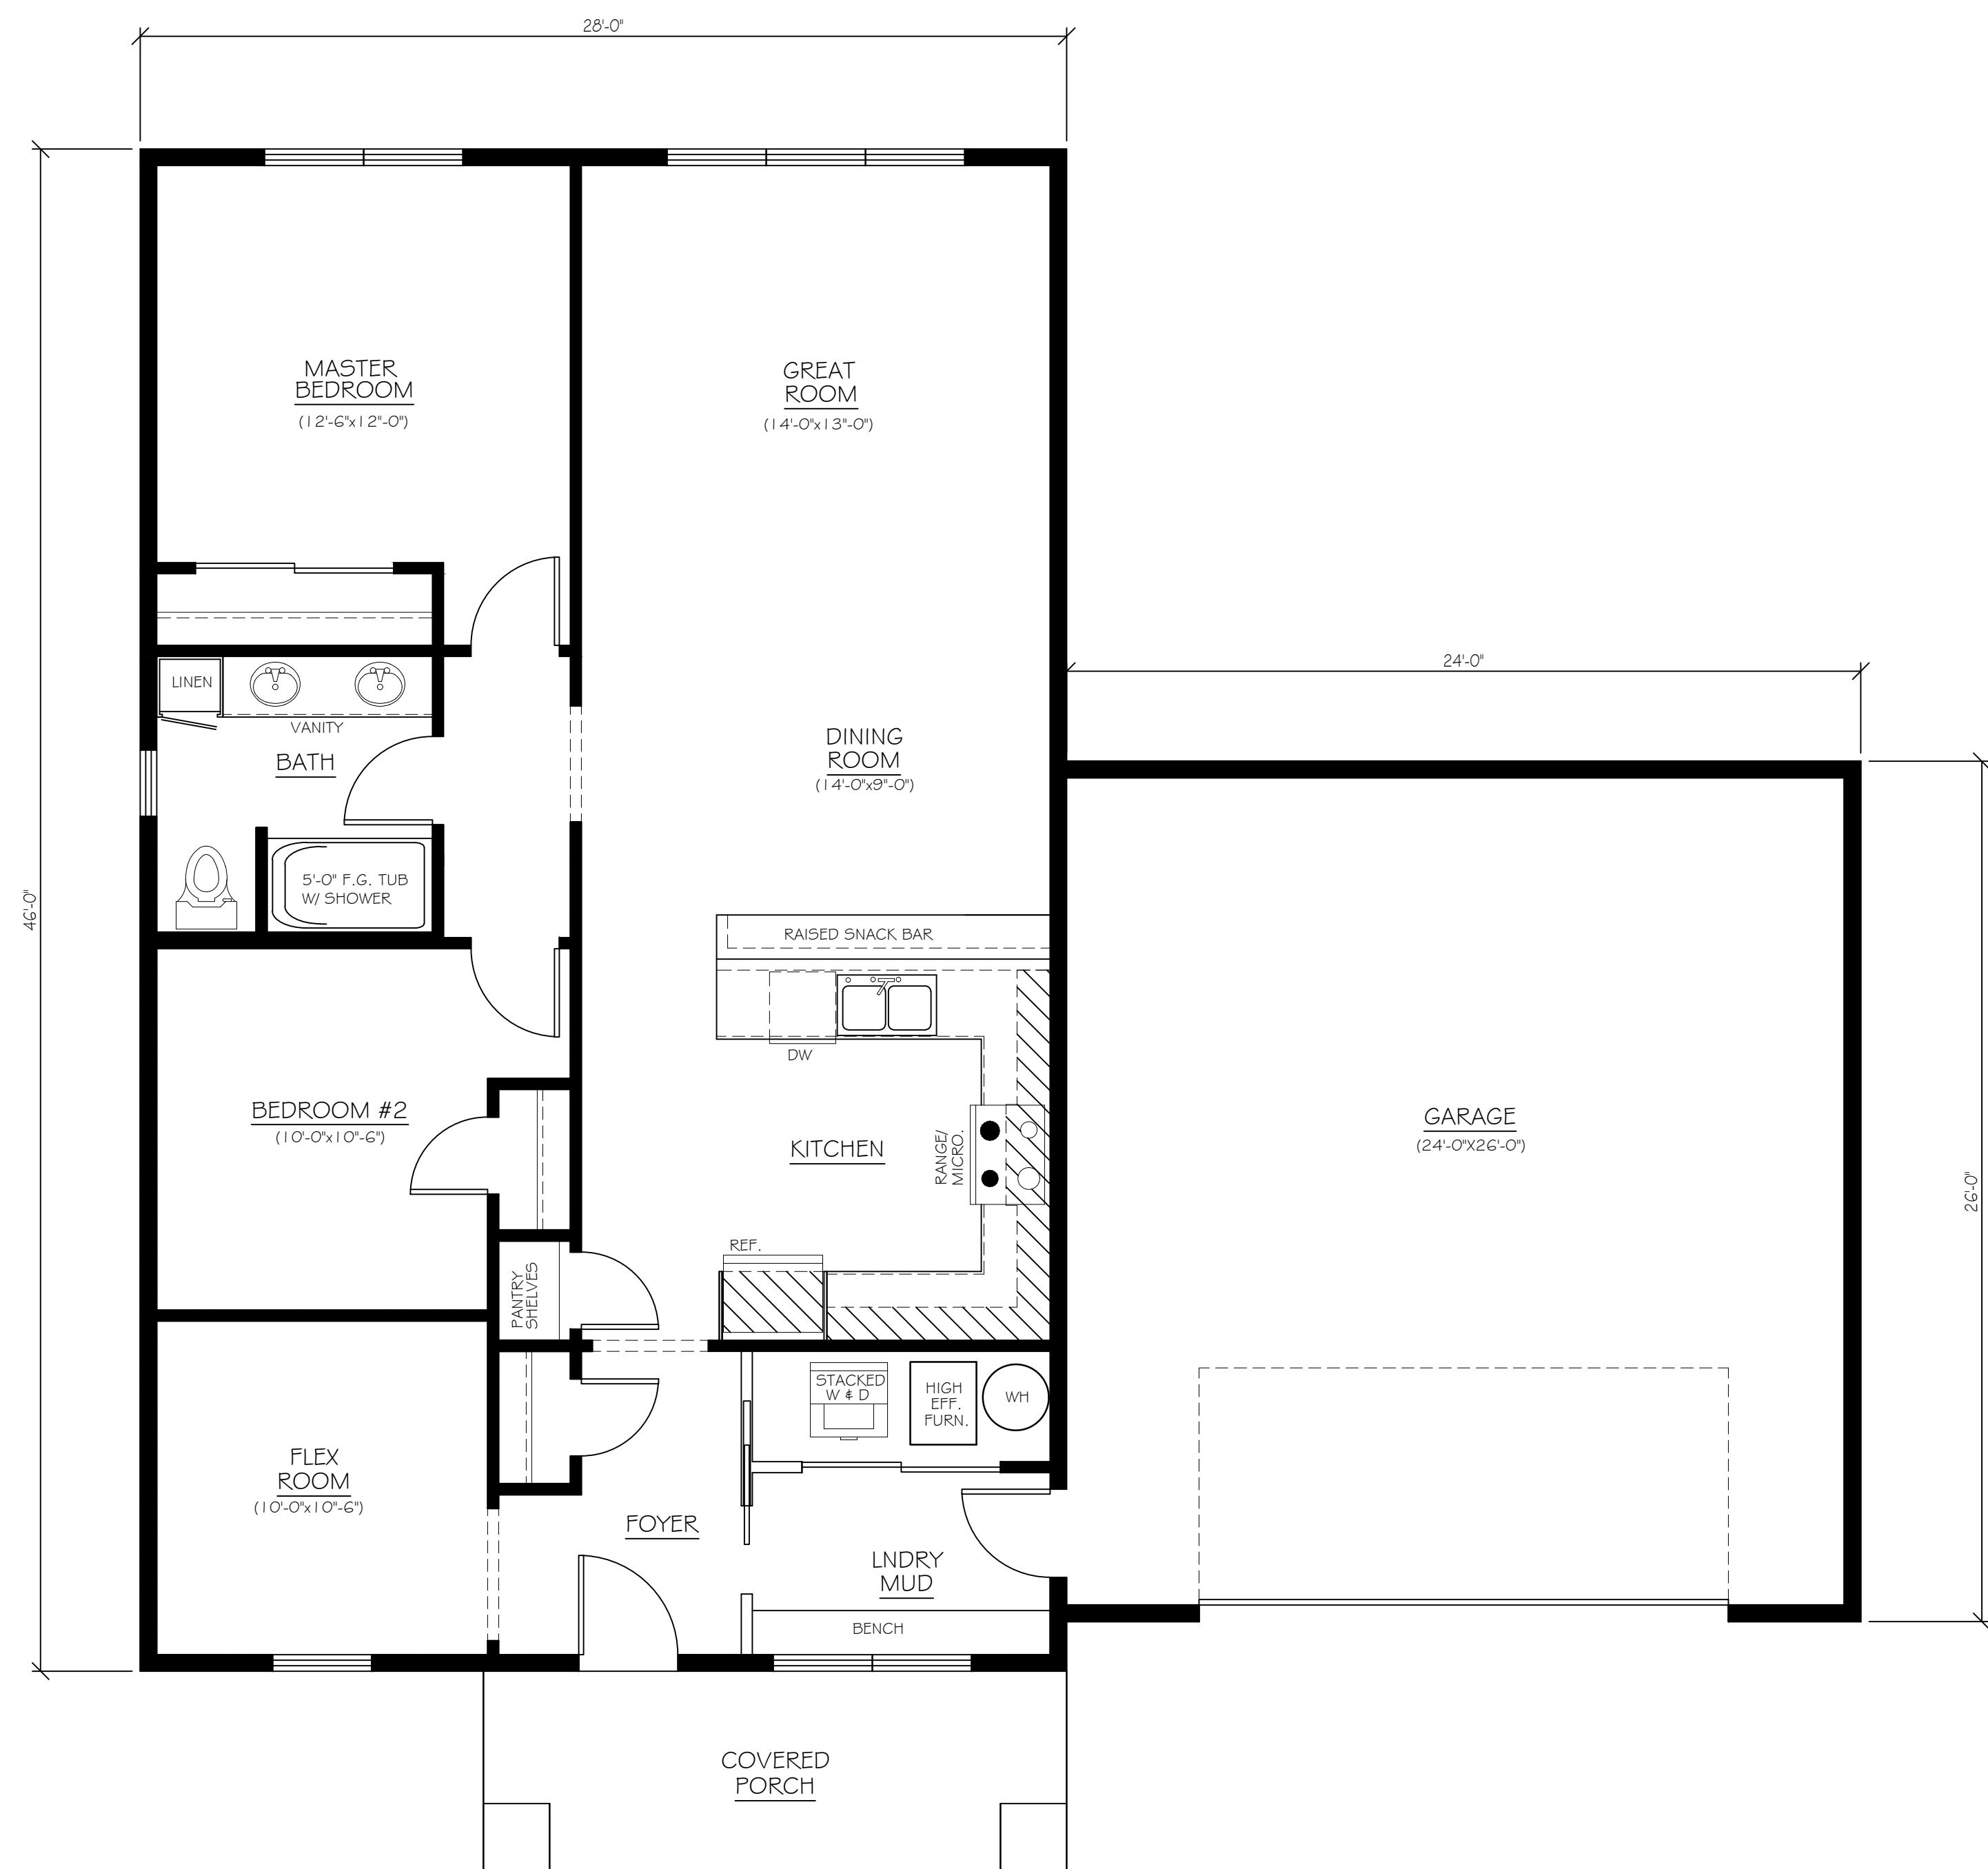

**MAIN FLOOR PLAN "E"**  
SCALE 1/4" = 1'-0" 1288 SQ. FT.

**AFFORDABLE HOUSING**  
**OPTIONS B1 & E W/ GARAGE OPTION**  
**1288 SQUARE FEET**

DATE:  
FINISHED SQ. FT. = 1288  
DRAWN BY: SP  
CHECKED BY:  
JOB NO.

SHEET #  
1  
OF 1