





STRUCTURAL INSULATED PANELS
THE FUTURE OF FRAMING




Enercept Conceptual Package Plans Lake and Home Series 2021

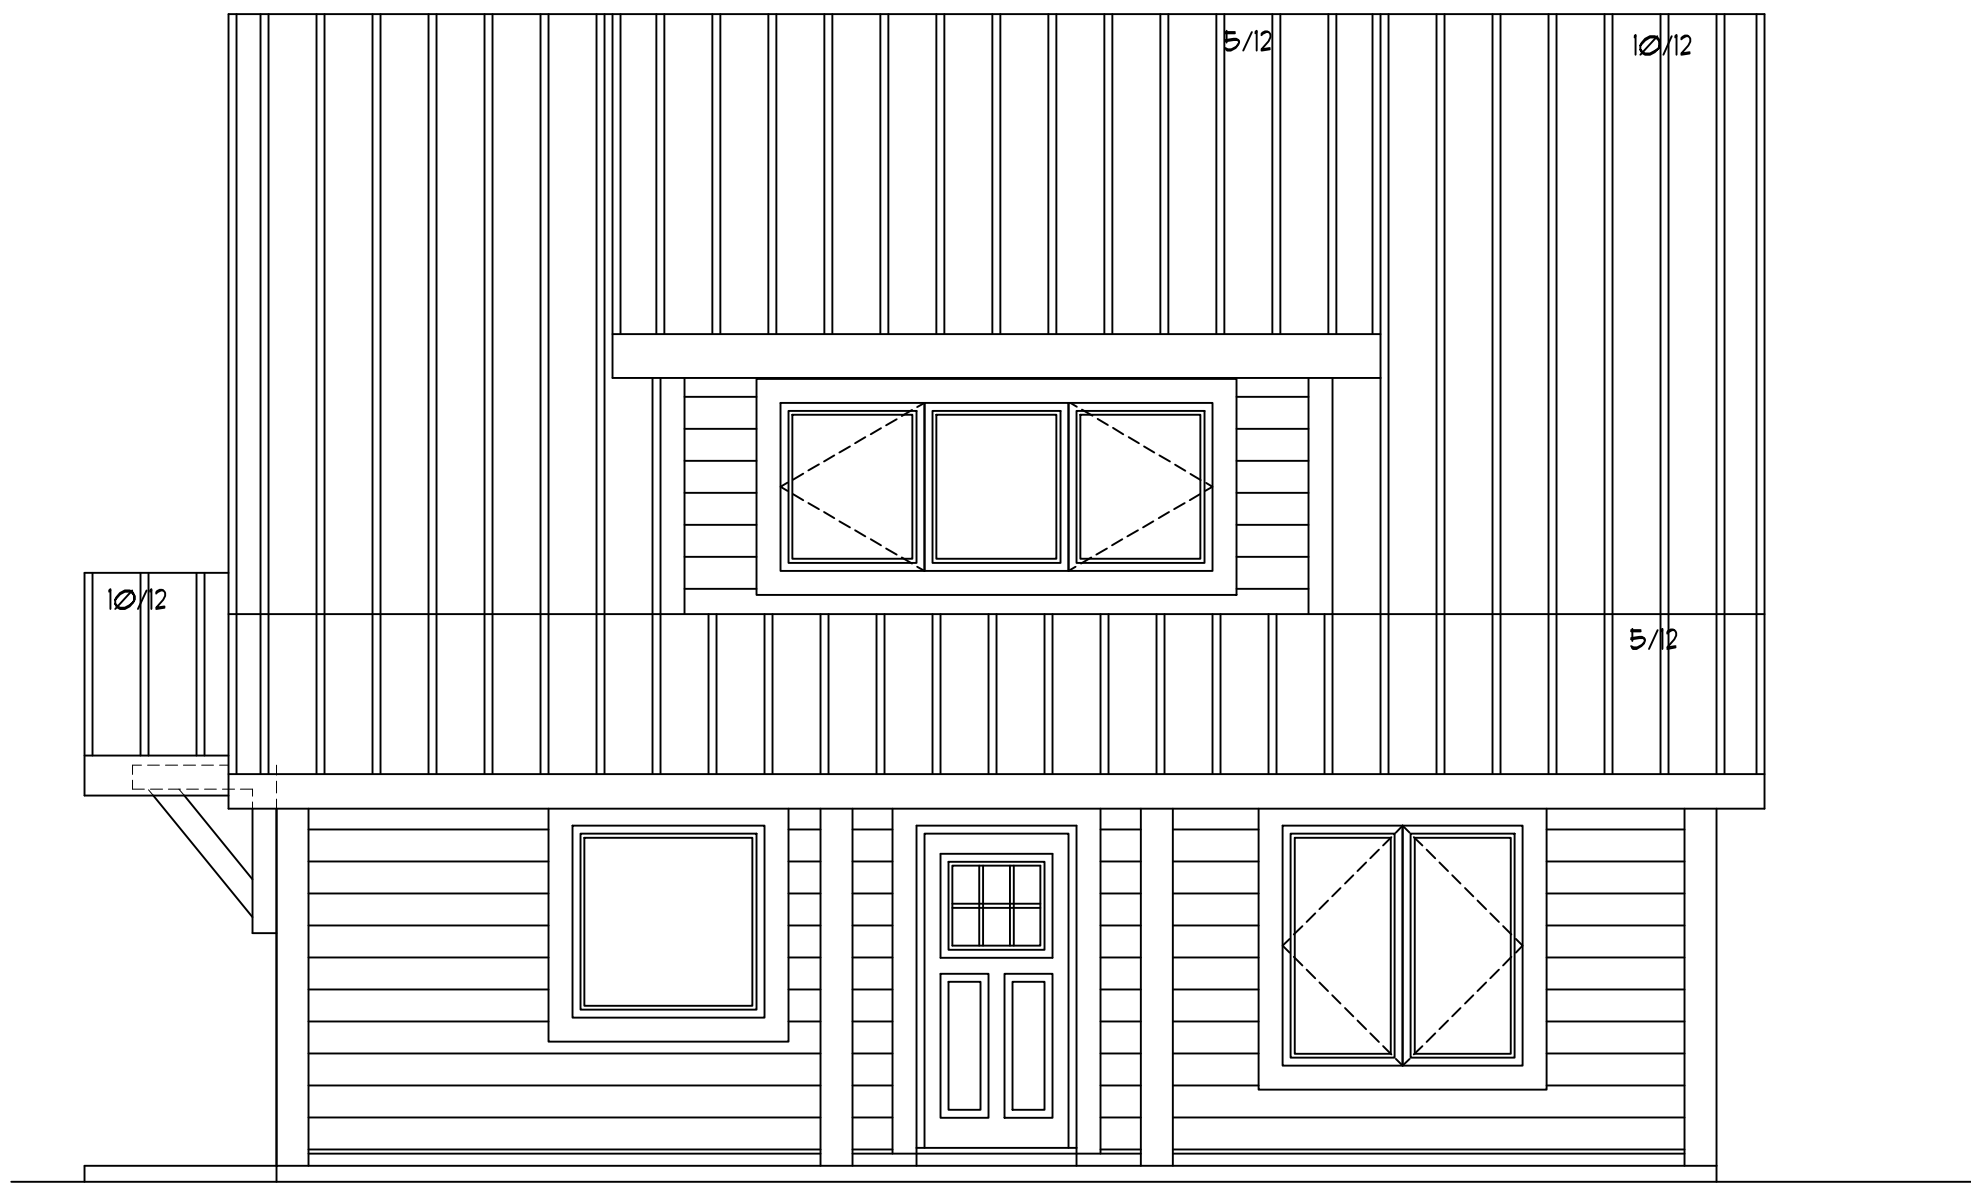


FRONT ELEVATION
1/4" = 1' - 0"

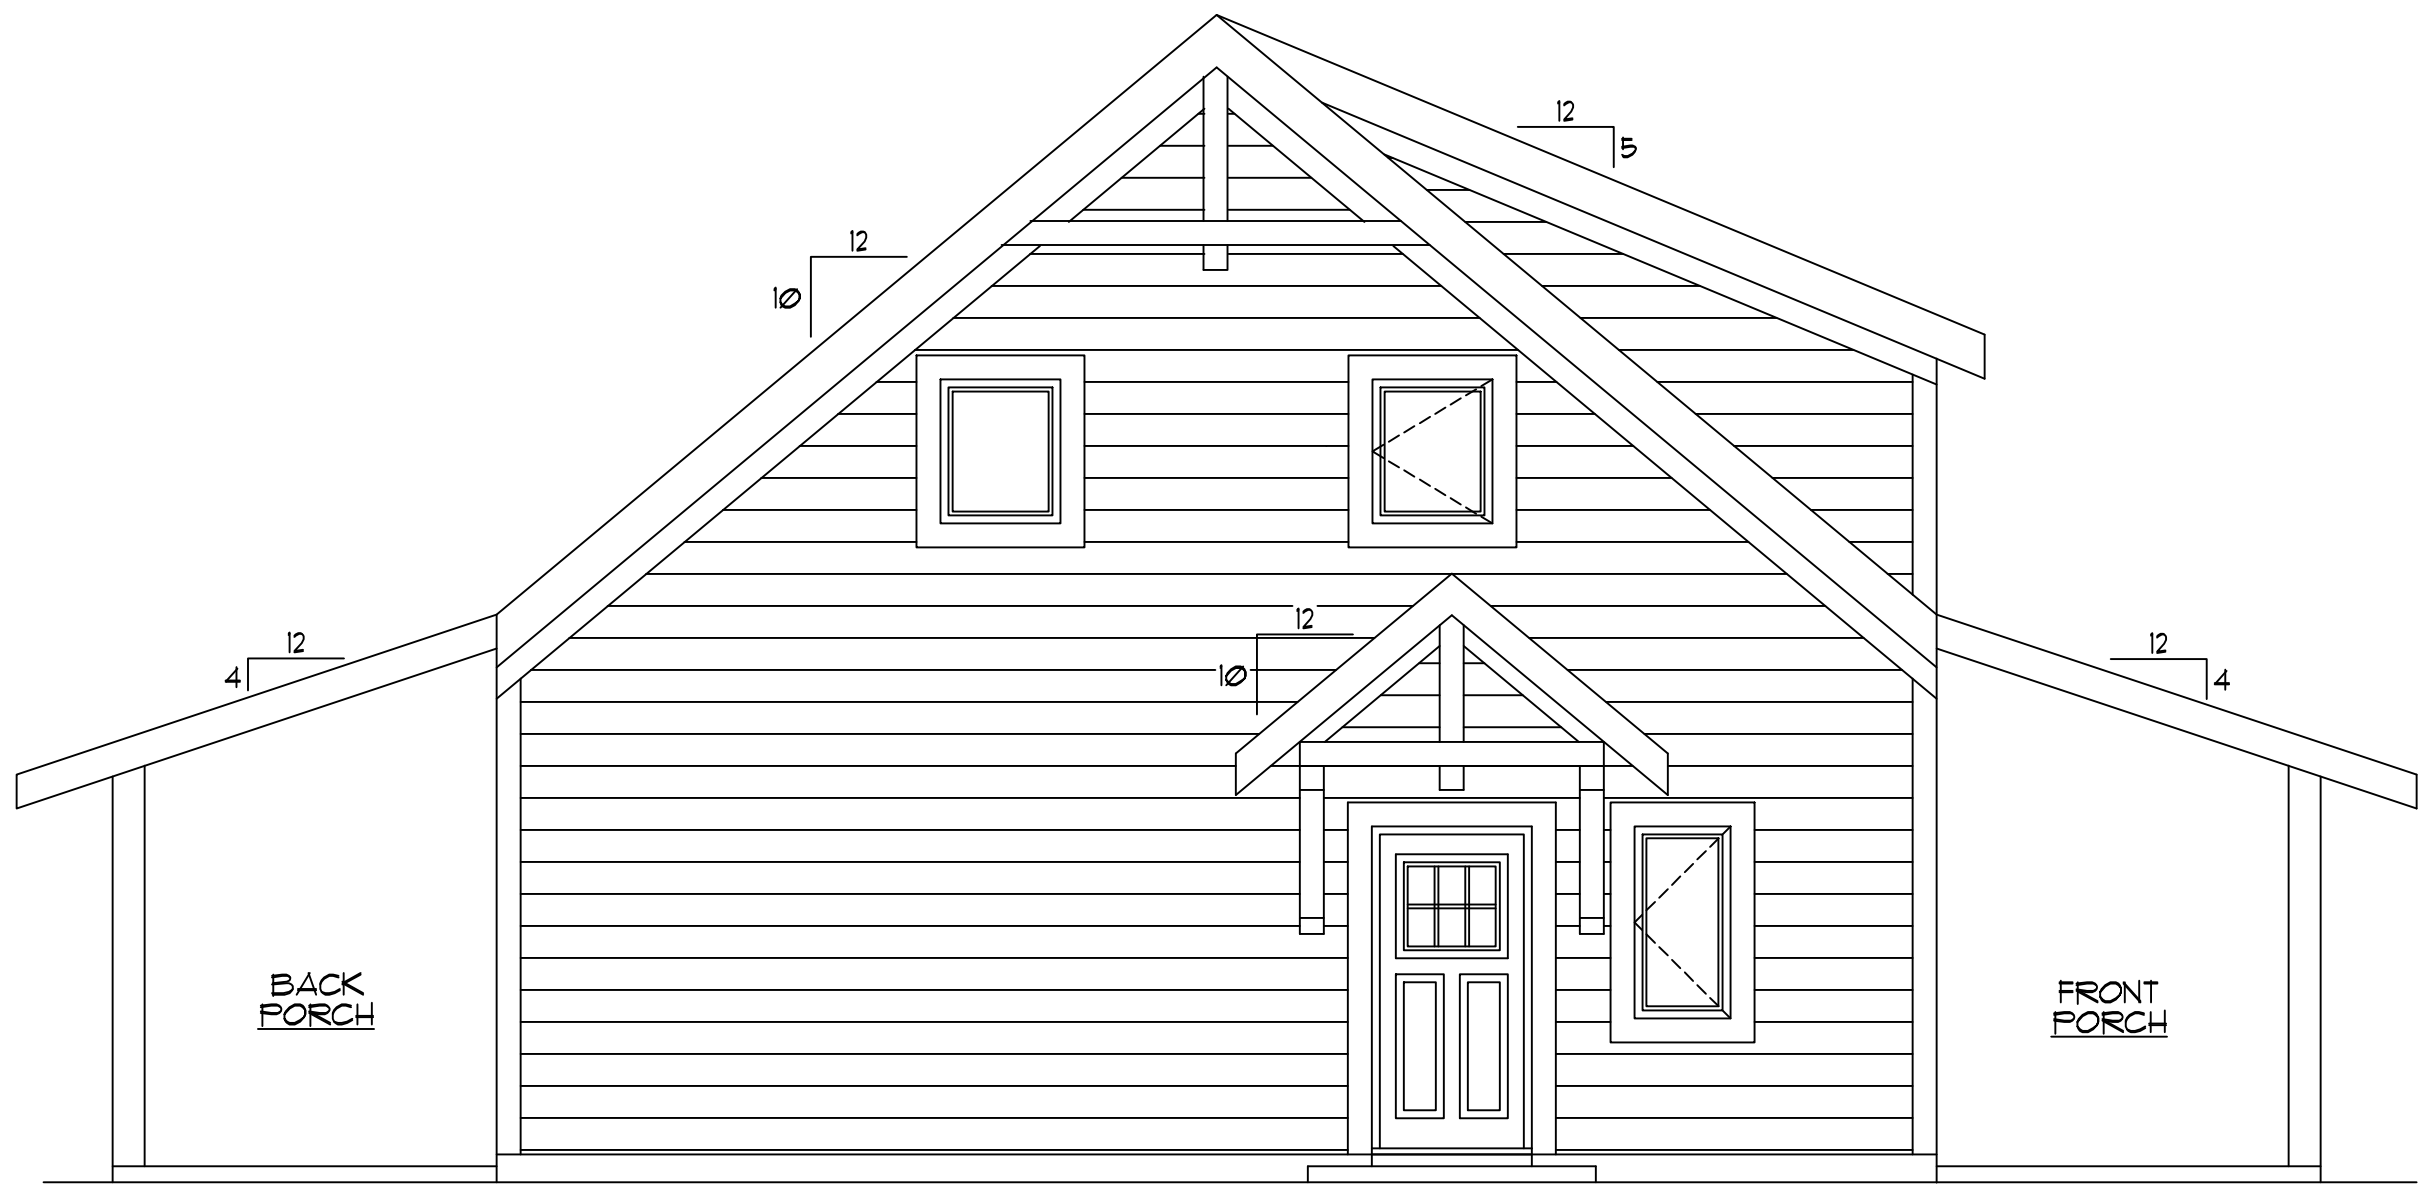



LEFT ELEVATION
1/4" = 1' - 0"

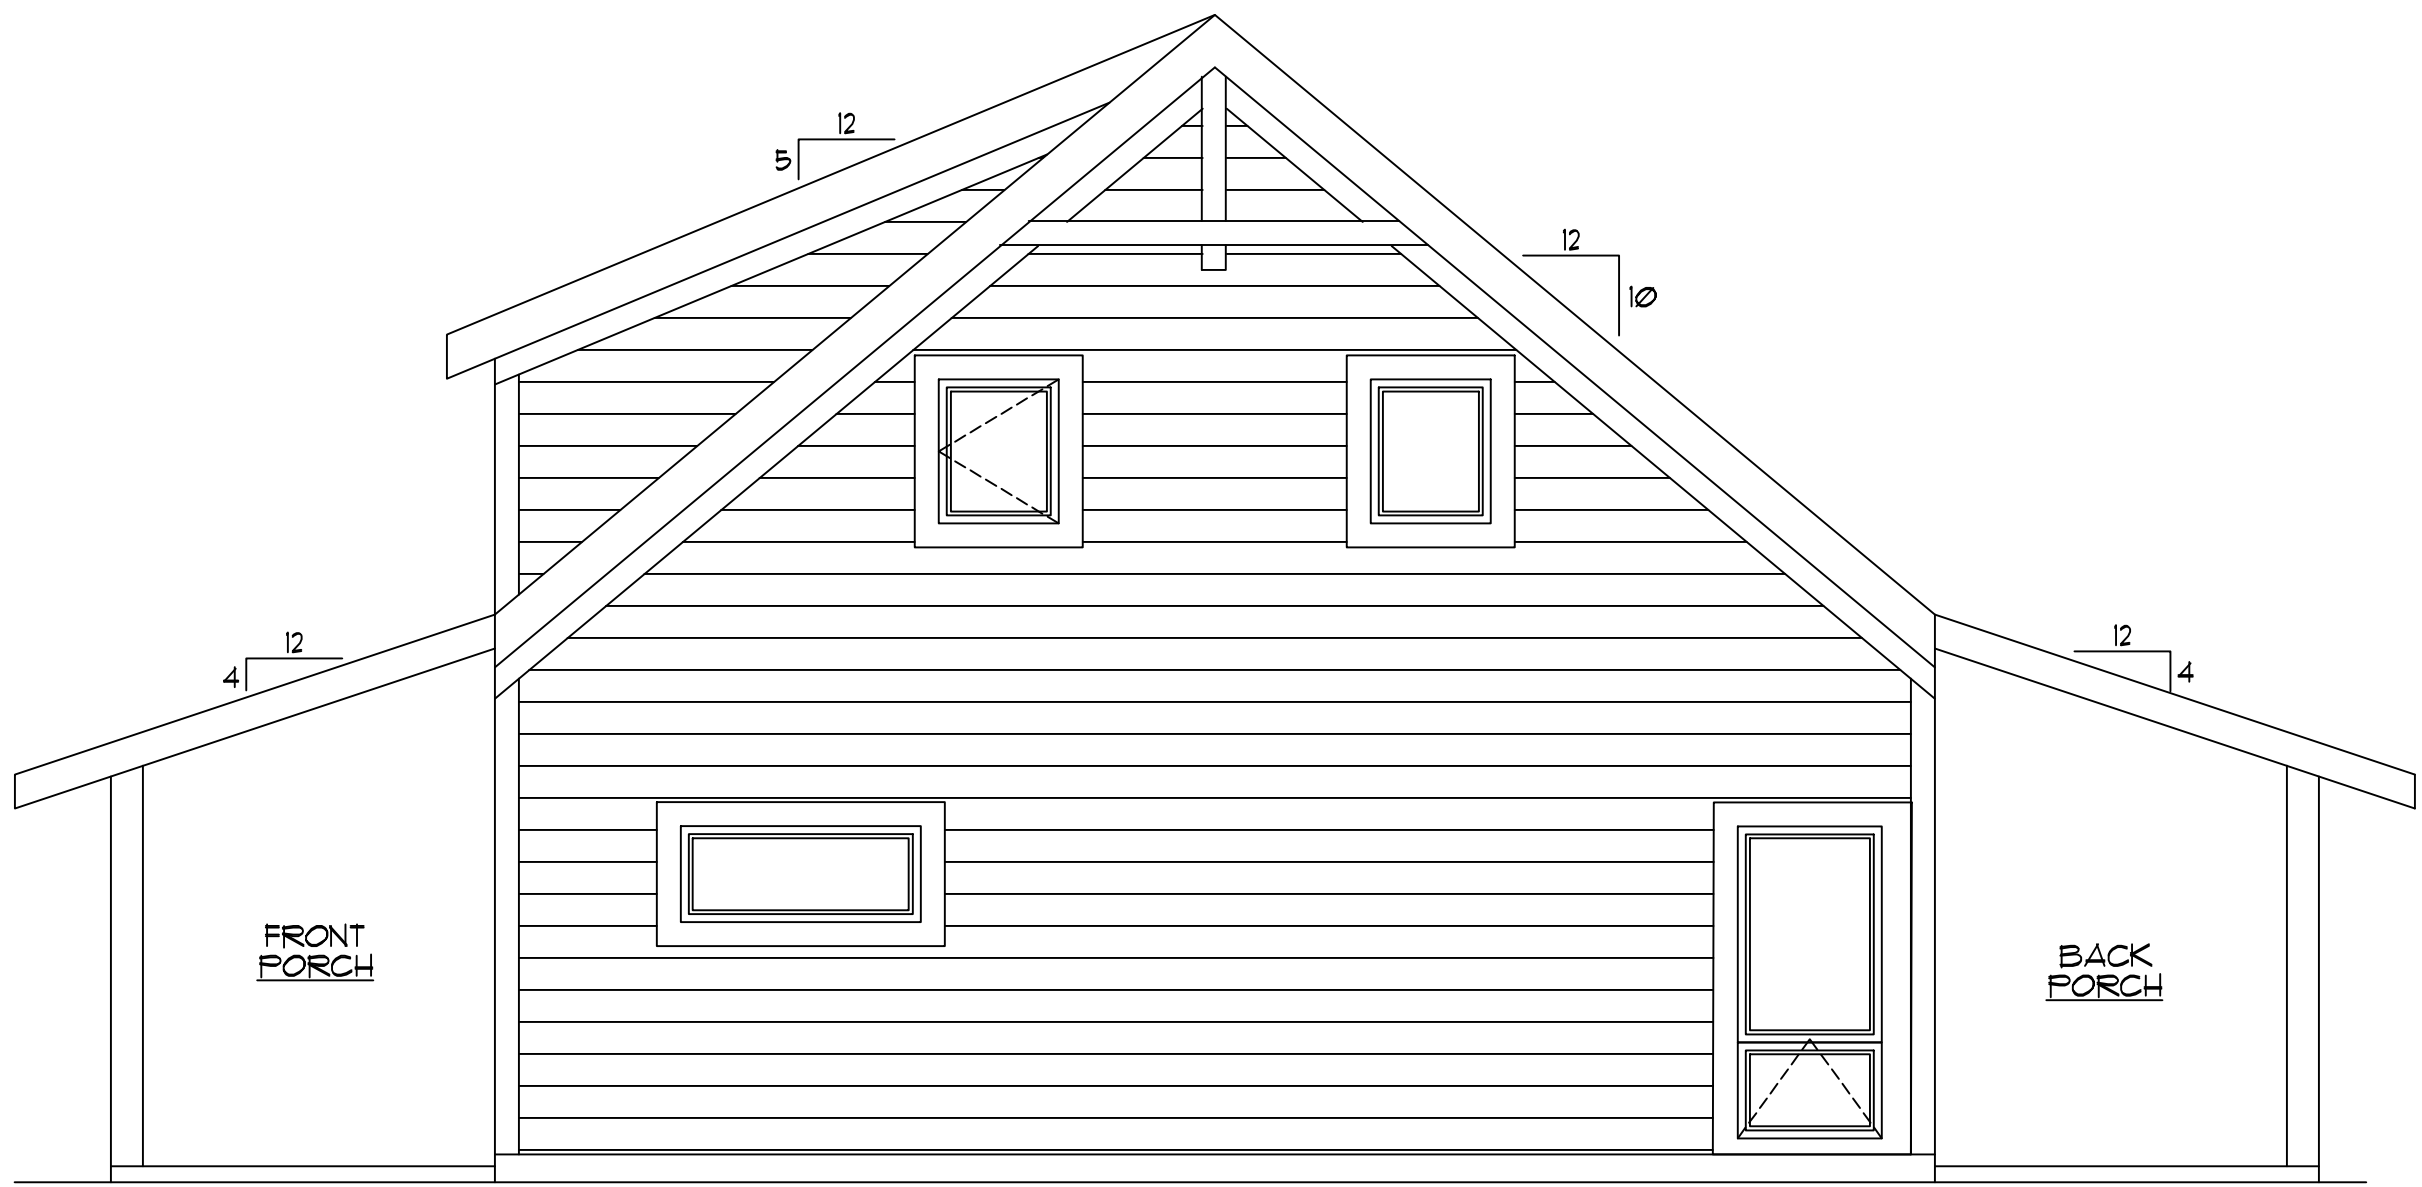

RIGHT ELEVATION
1/4" = 1' - 0"

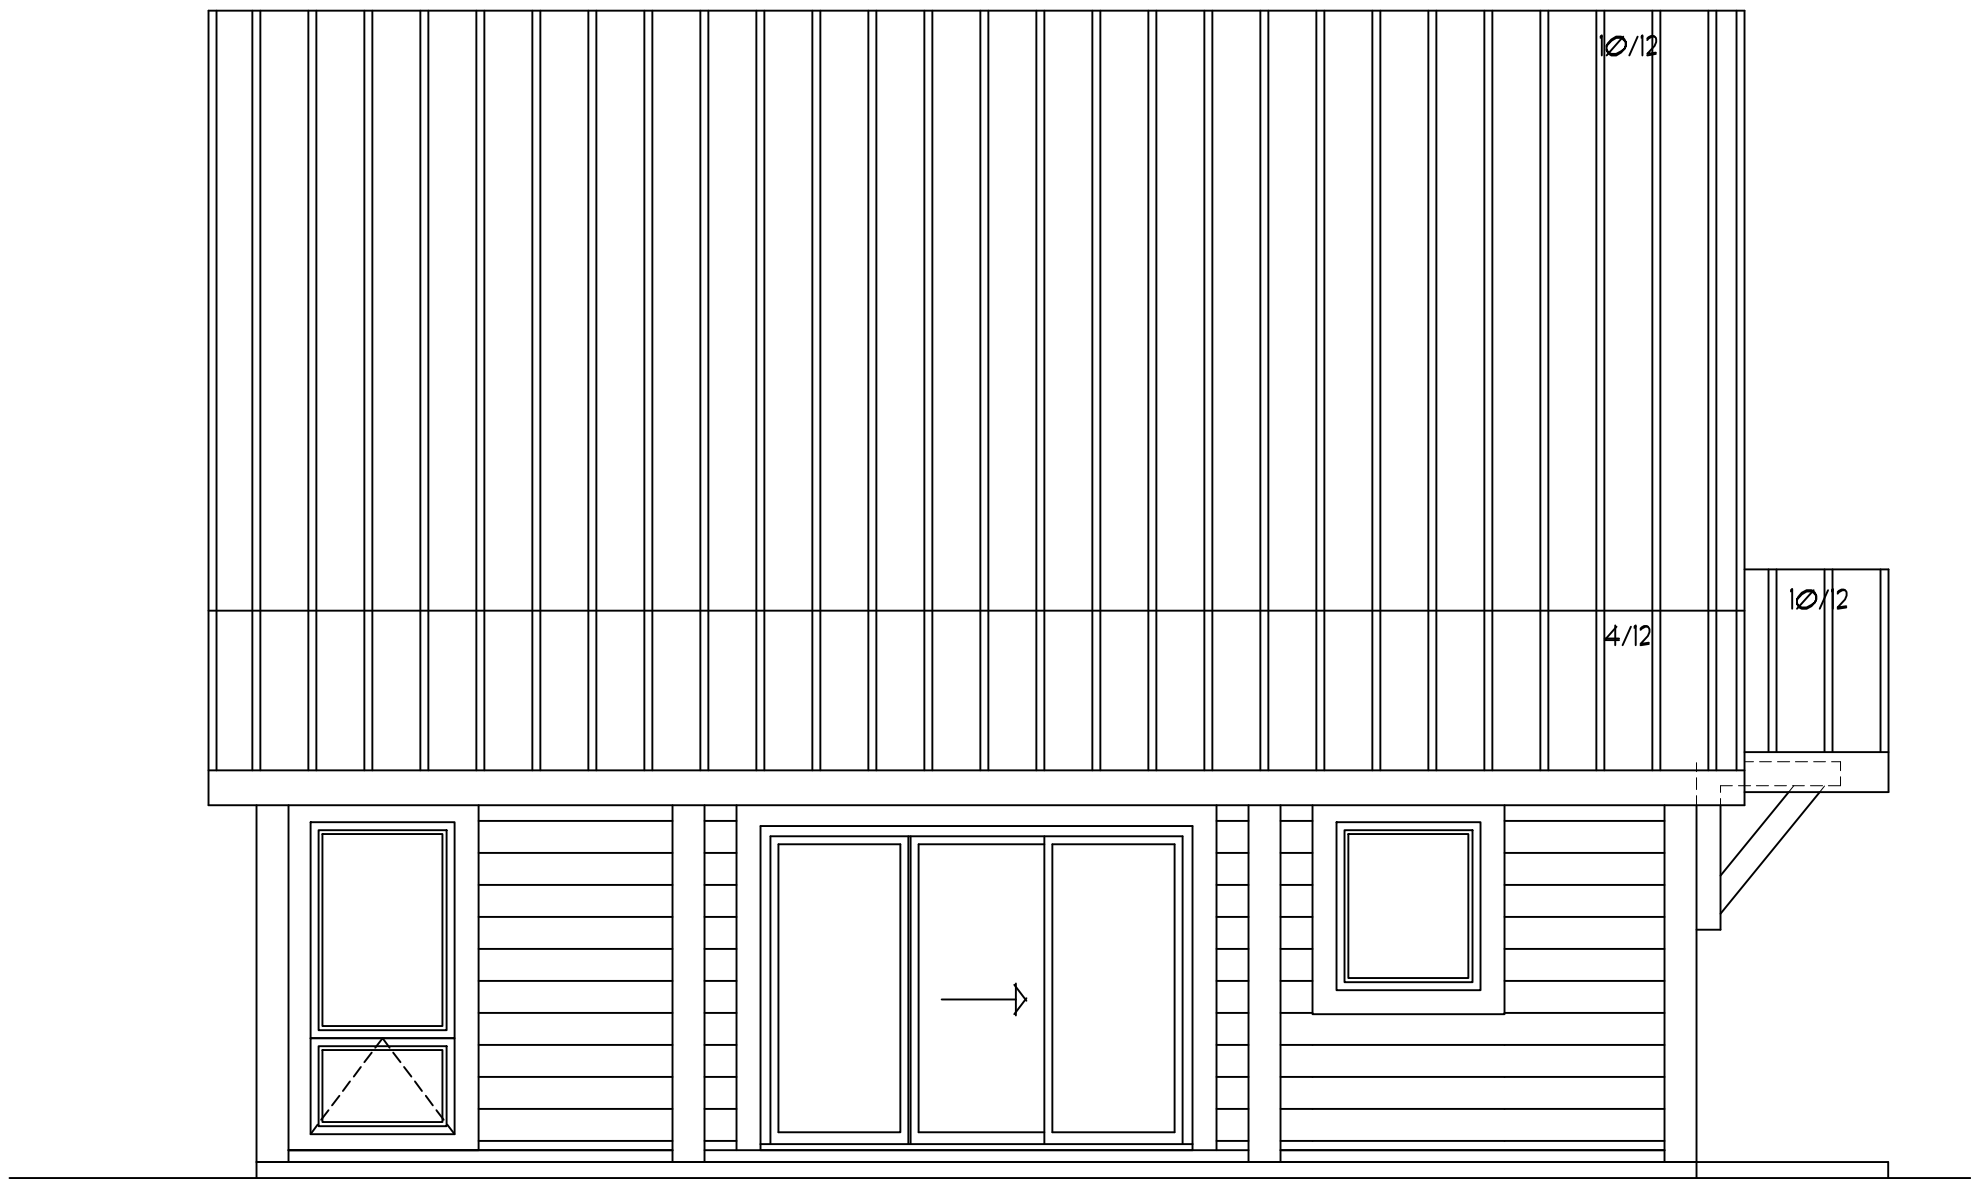

REAR ELEVATION
1/4" = 1' - 0"

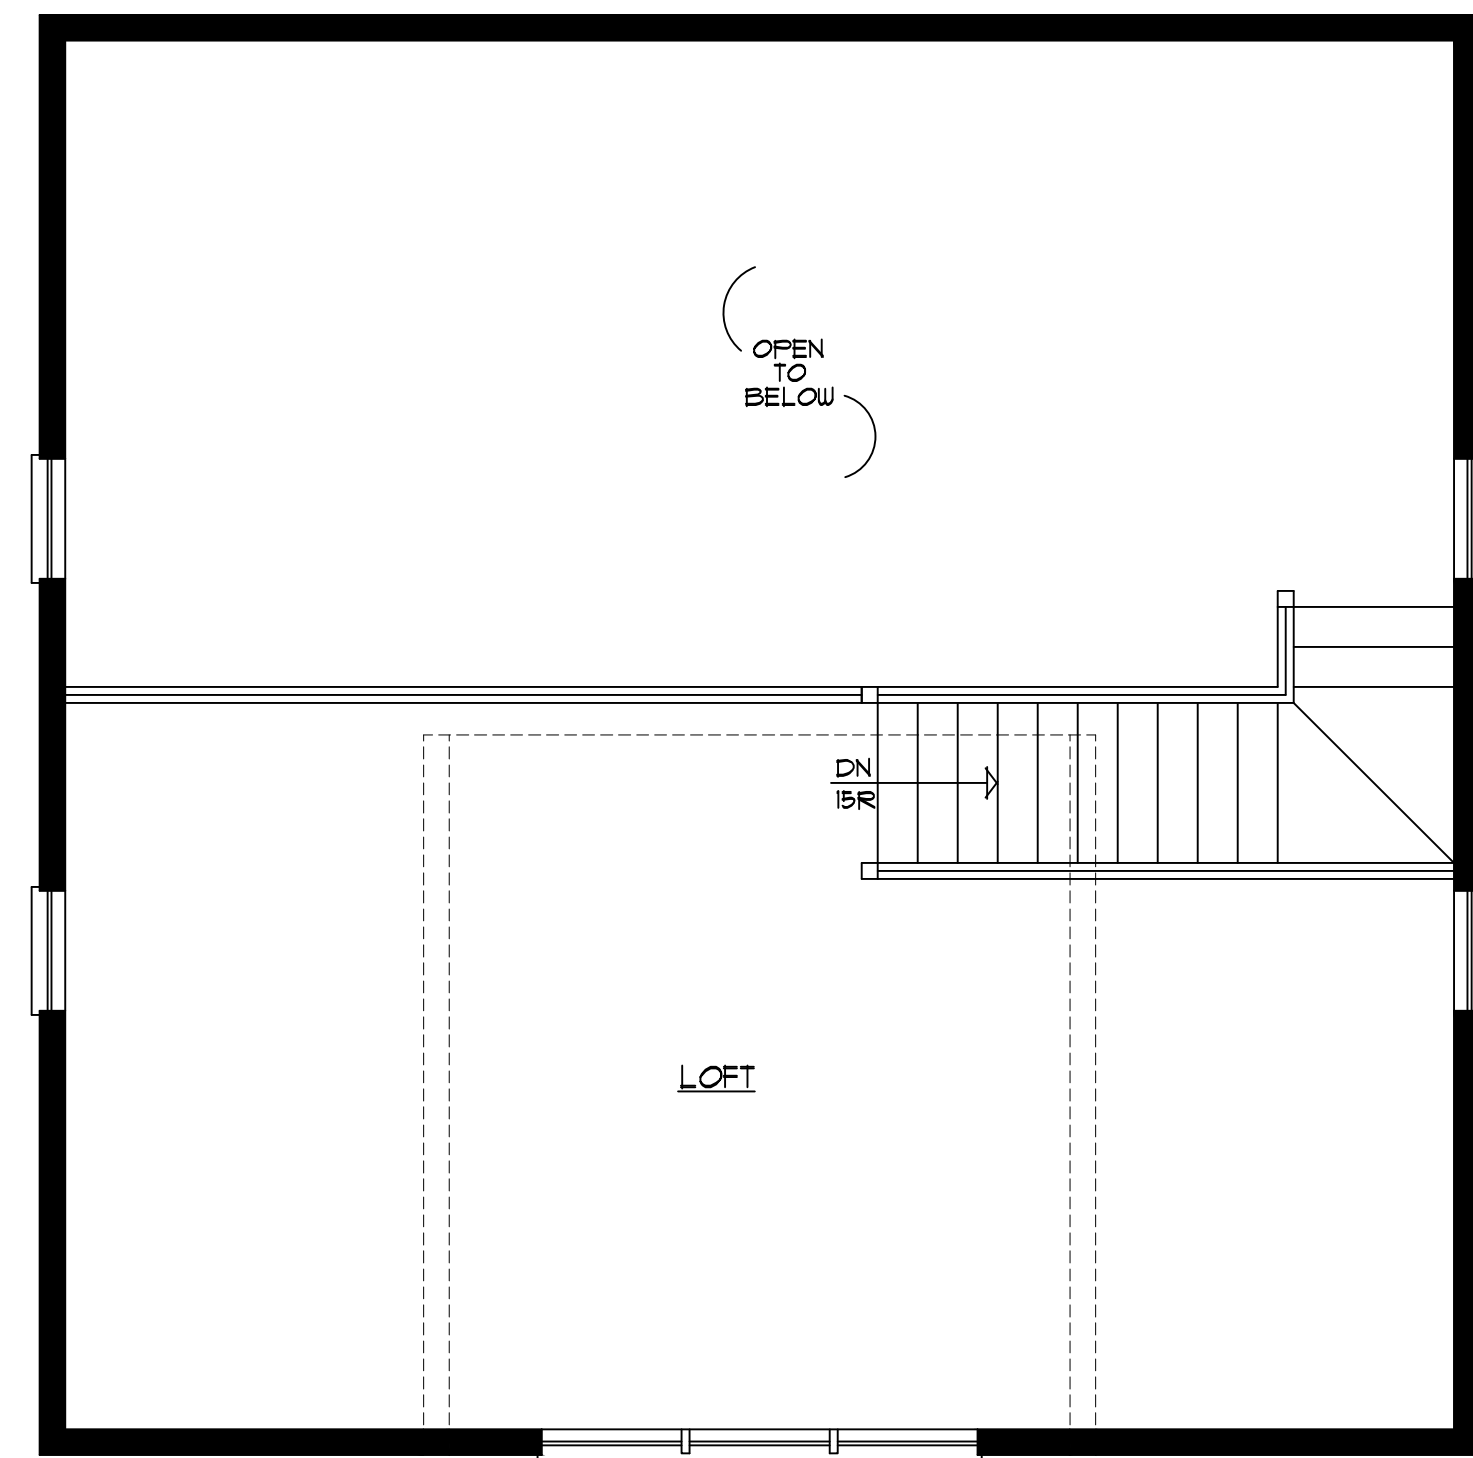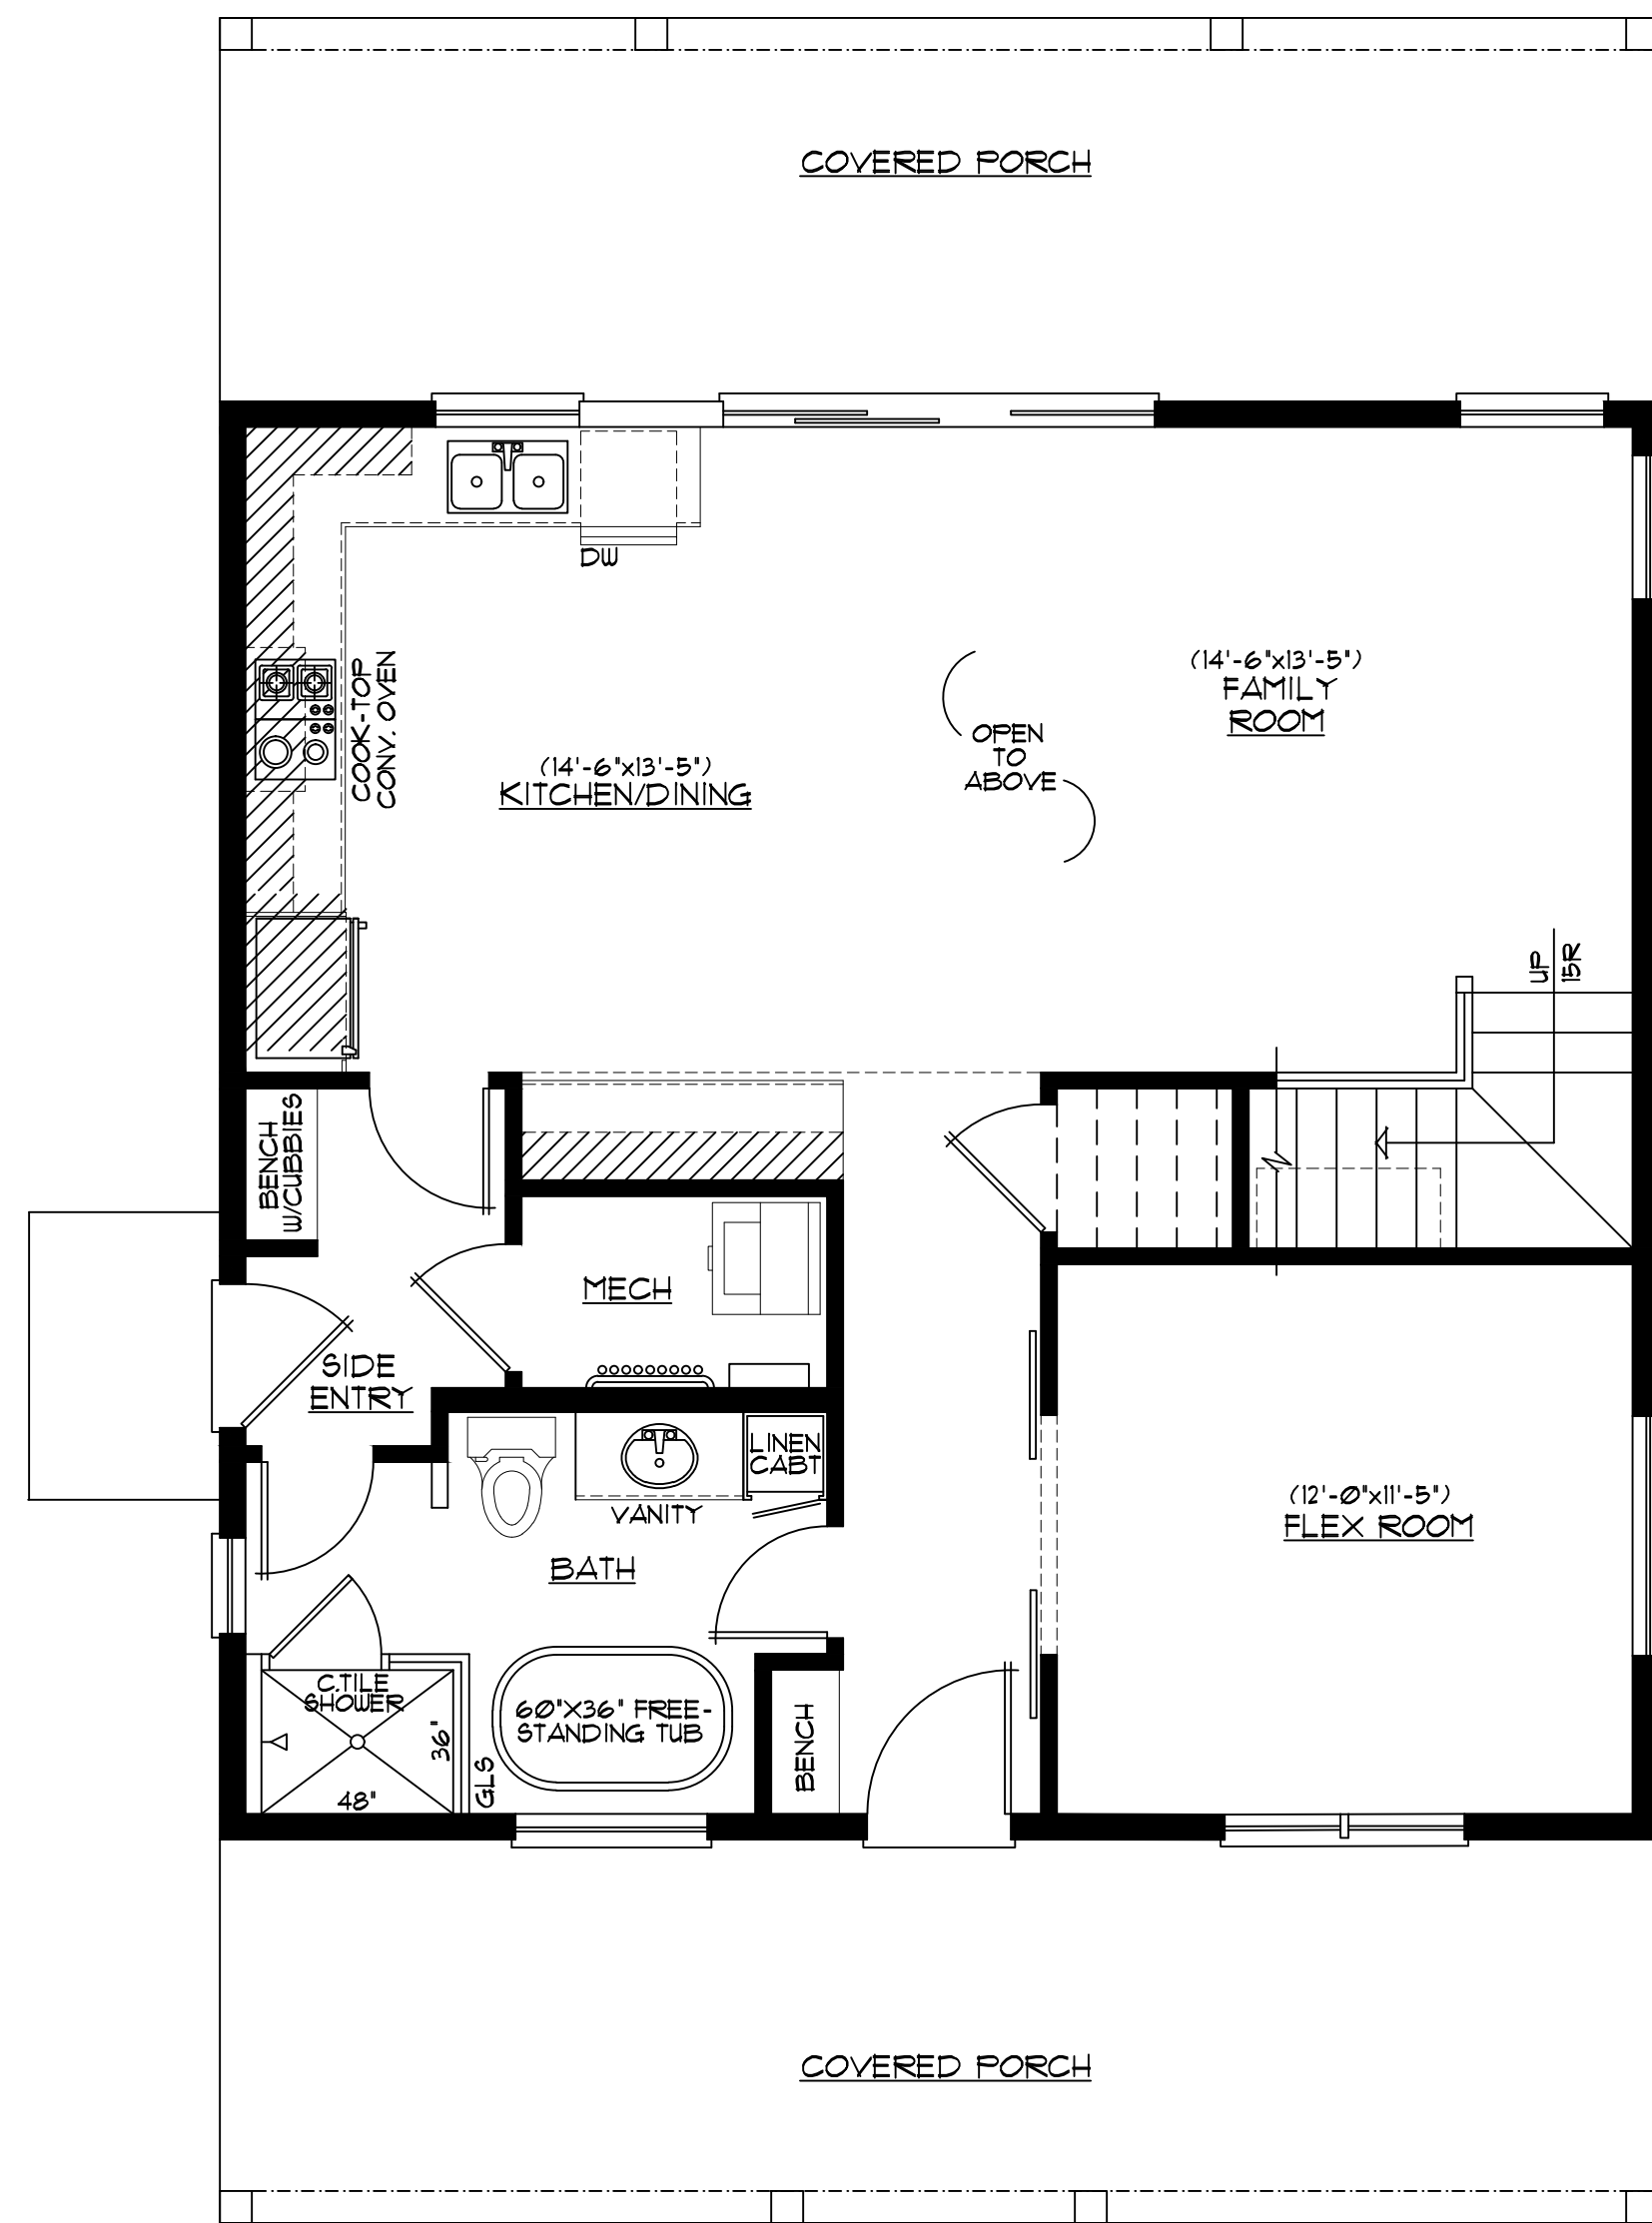



FRONT ELEVATION
SCALE 1/4"=1'-0"



RIGHT ELEVATION
SCALE 1/4"=1'-0"

BACK TO COUNTRY

ELEVATIONS
DATE: 11/06/20
FINISHED SQ. FT. = 2484
DRAWN BY: SP
CHECKED BY:
JOB NO.
SHEET 1 OF 3



REAR ELEVATION
SCALE 1/4" = 1'-0"



LEFT ELEVATION
SCALE 1/4" = 1'-0"



MAIN FLOOR PLAN
SCALE 1/4" = 1'-0" 2484 SQ. FT.

BACK TO COUNTRY

FIRST FLOOR

SCALE: 1/4" = 1'-0"

DATE: 11/06/20

FINISHED SQ. FT. = 2484

DRAWN BY: SP

CHECKED BY:

JOB NO.

SHEET

③ OF 3




FRONT ELEVATION
1/4" = 1' - 0"




LEFT ELEVATION
1/4" = 1' - 0"



REAR ELEVATION
1/4"=1'-0"

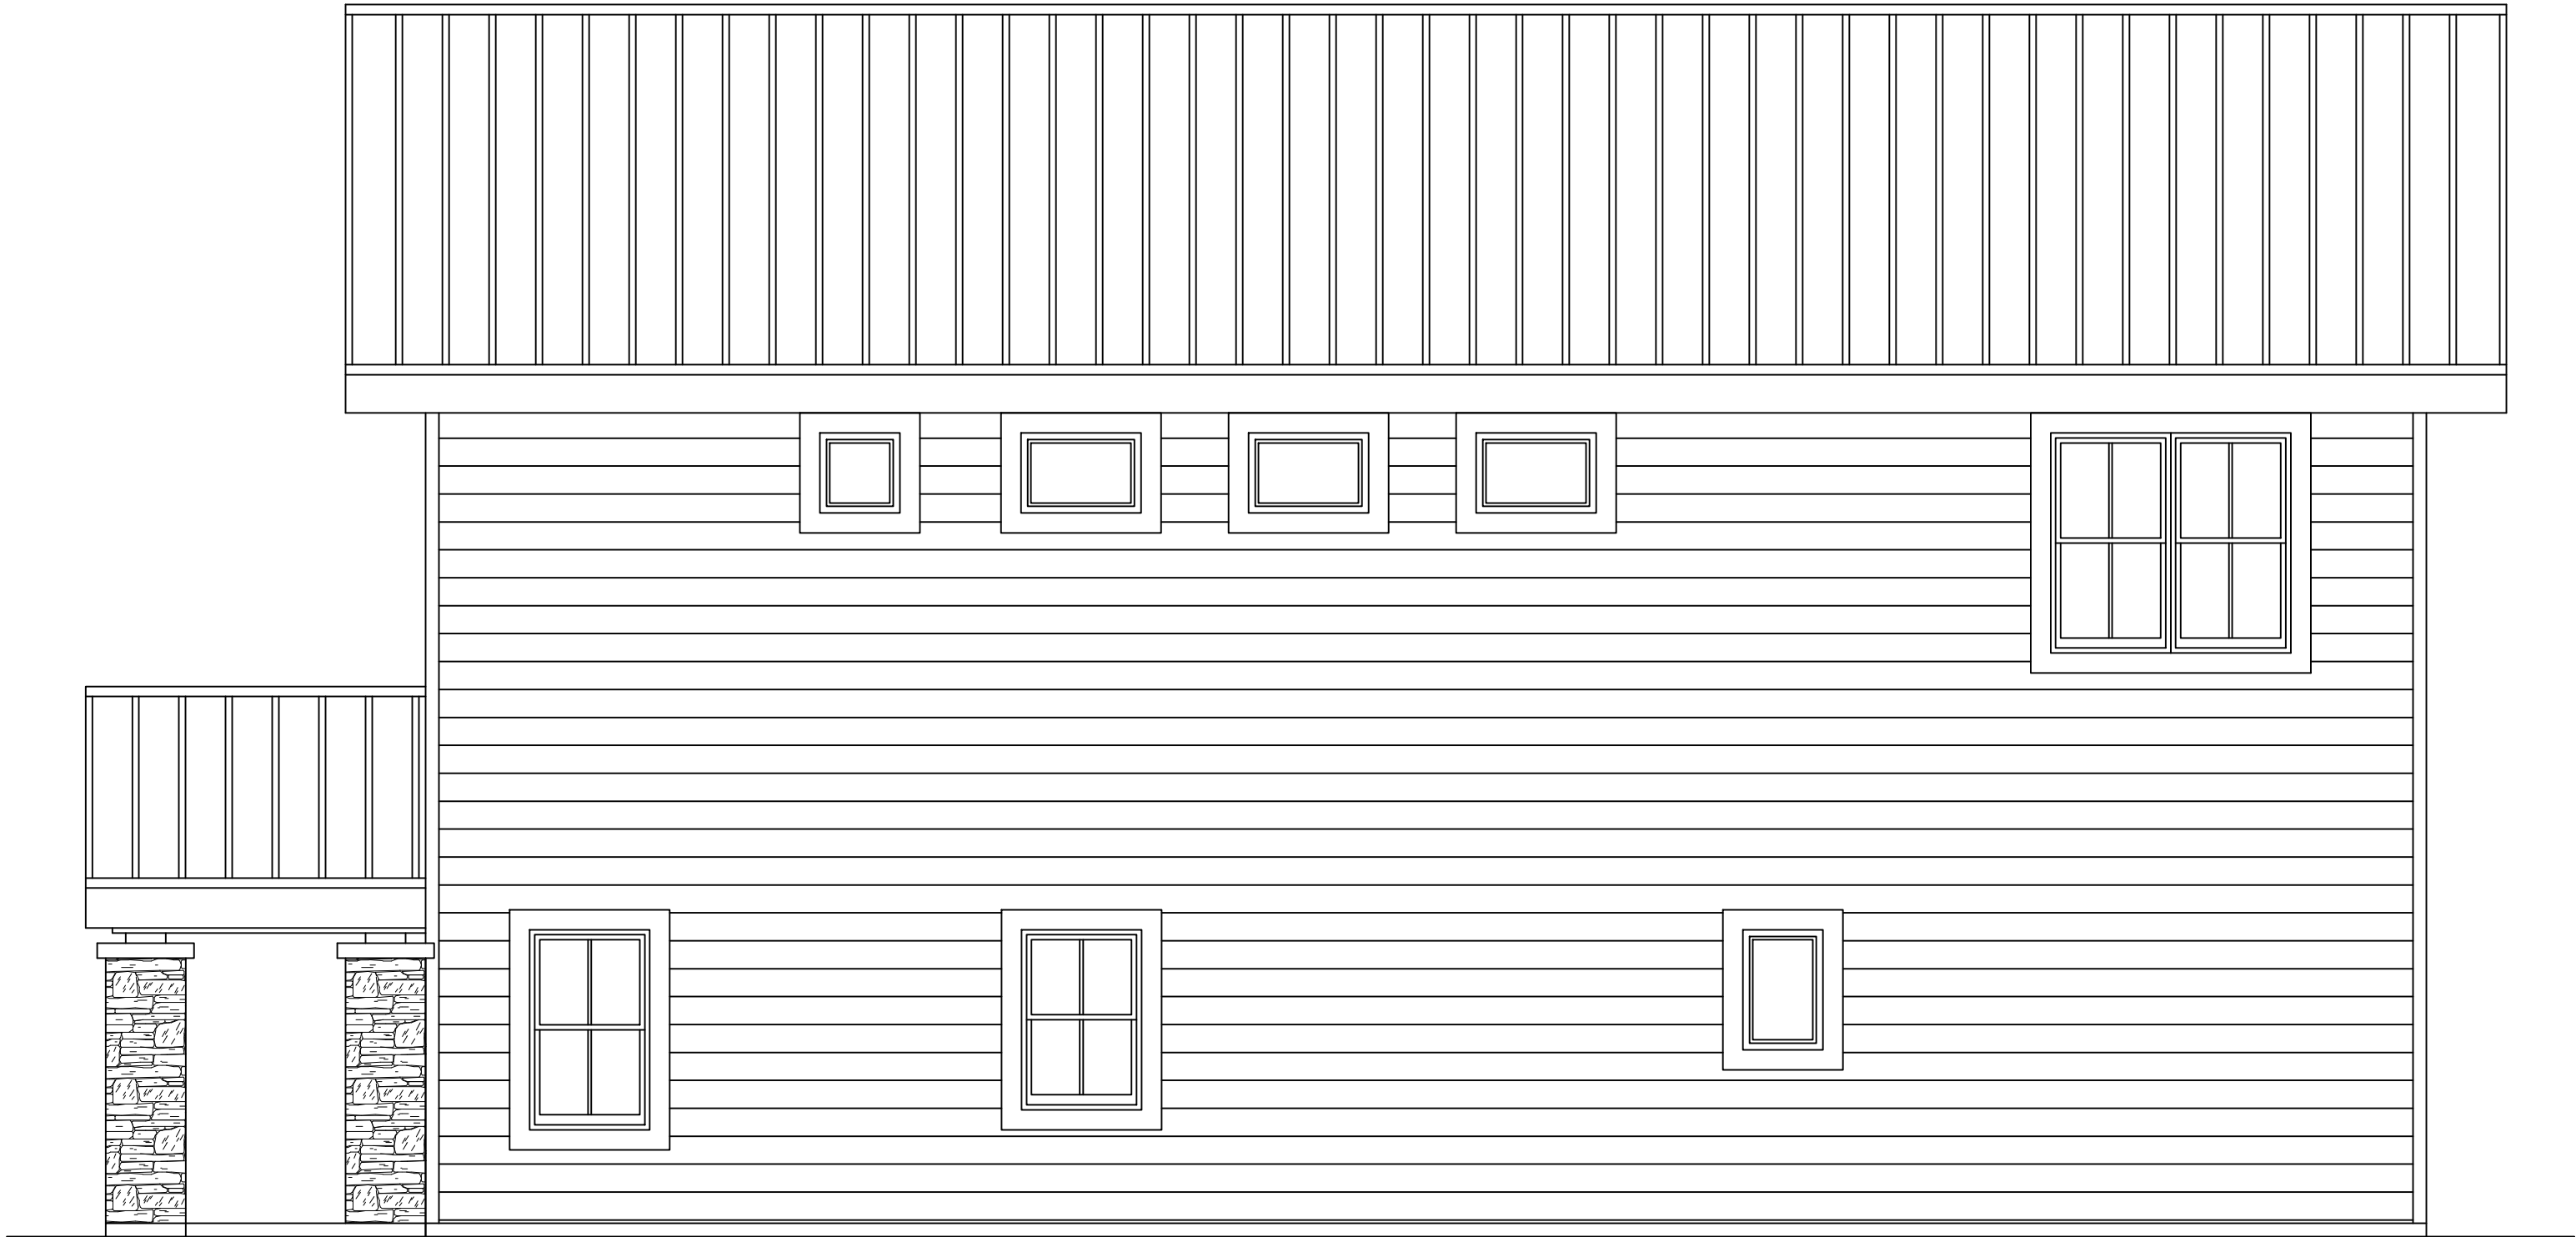

RIGHT ELEVATION
1/4"=1'-0"

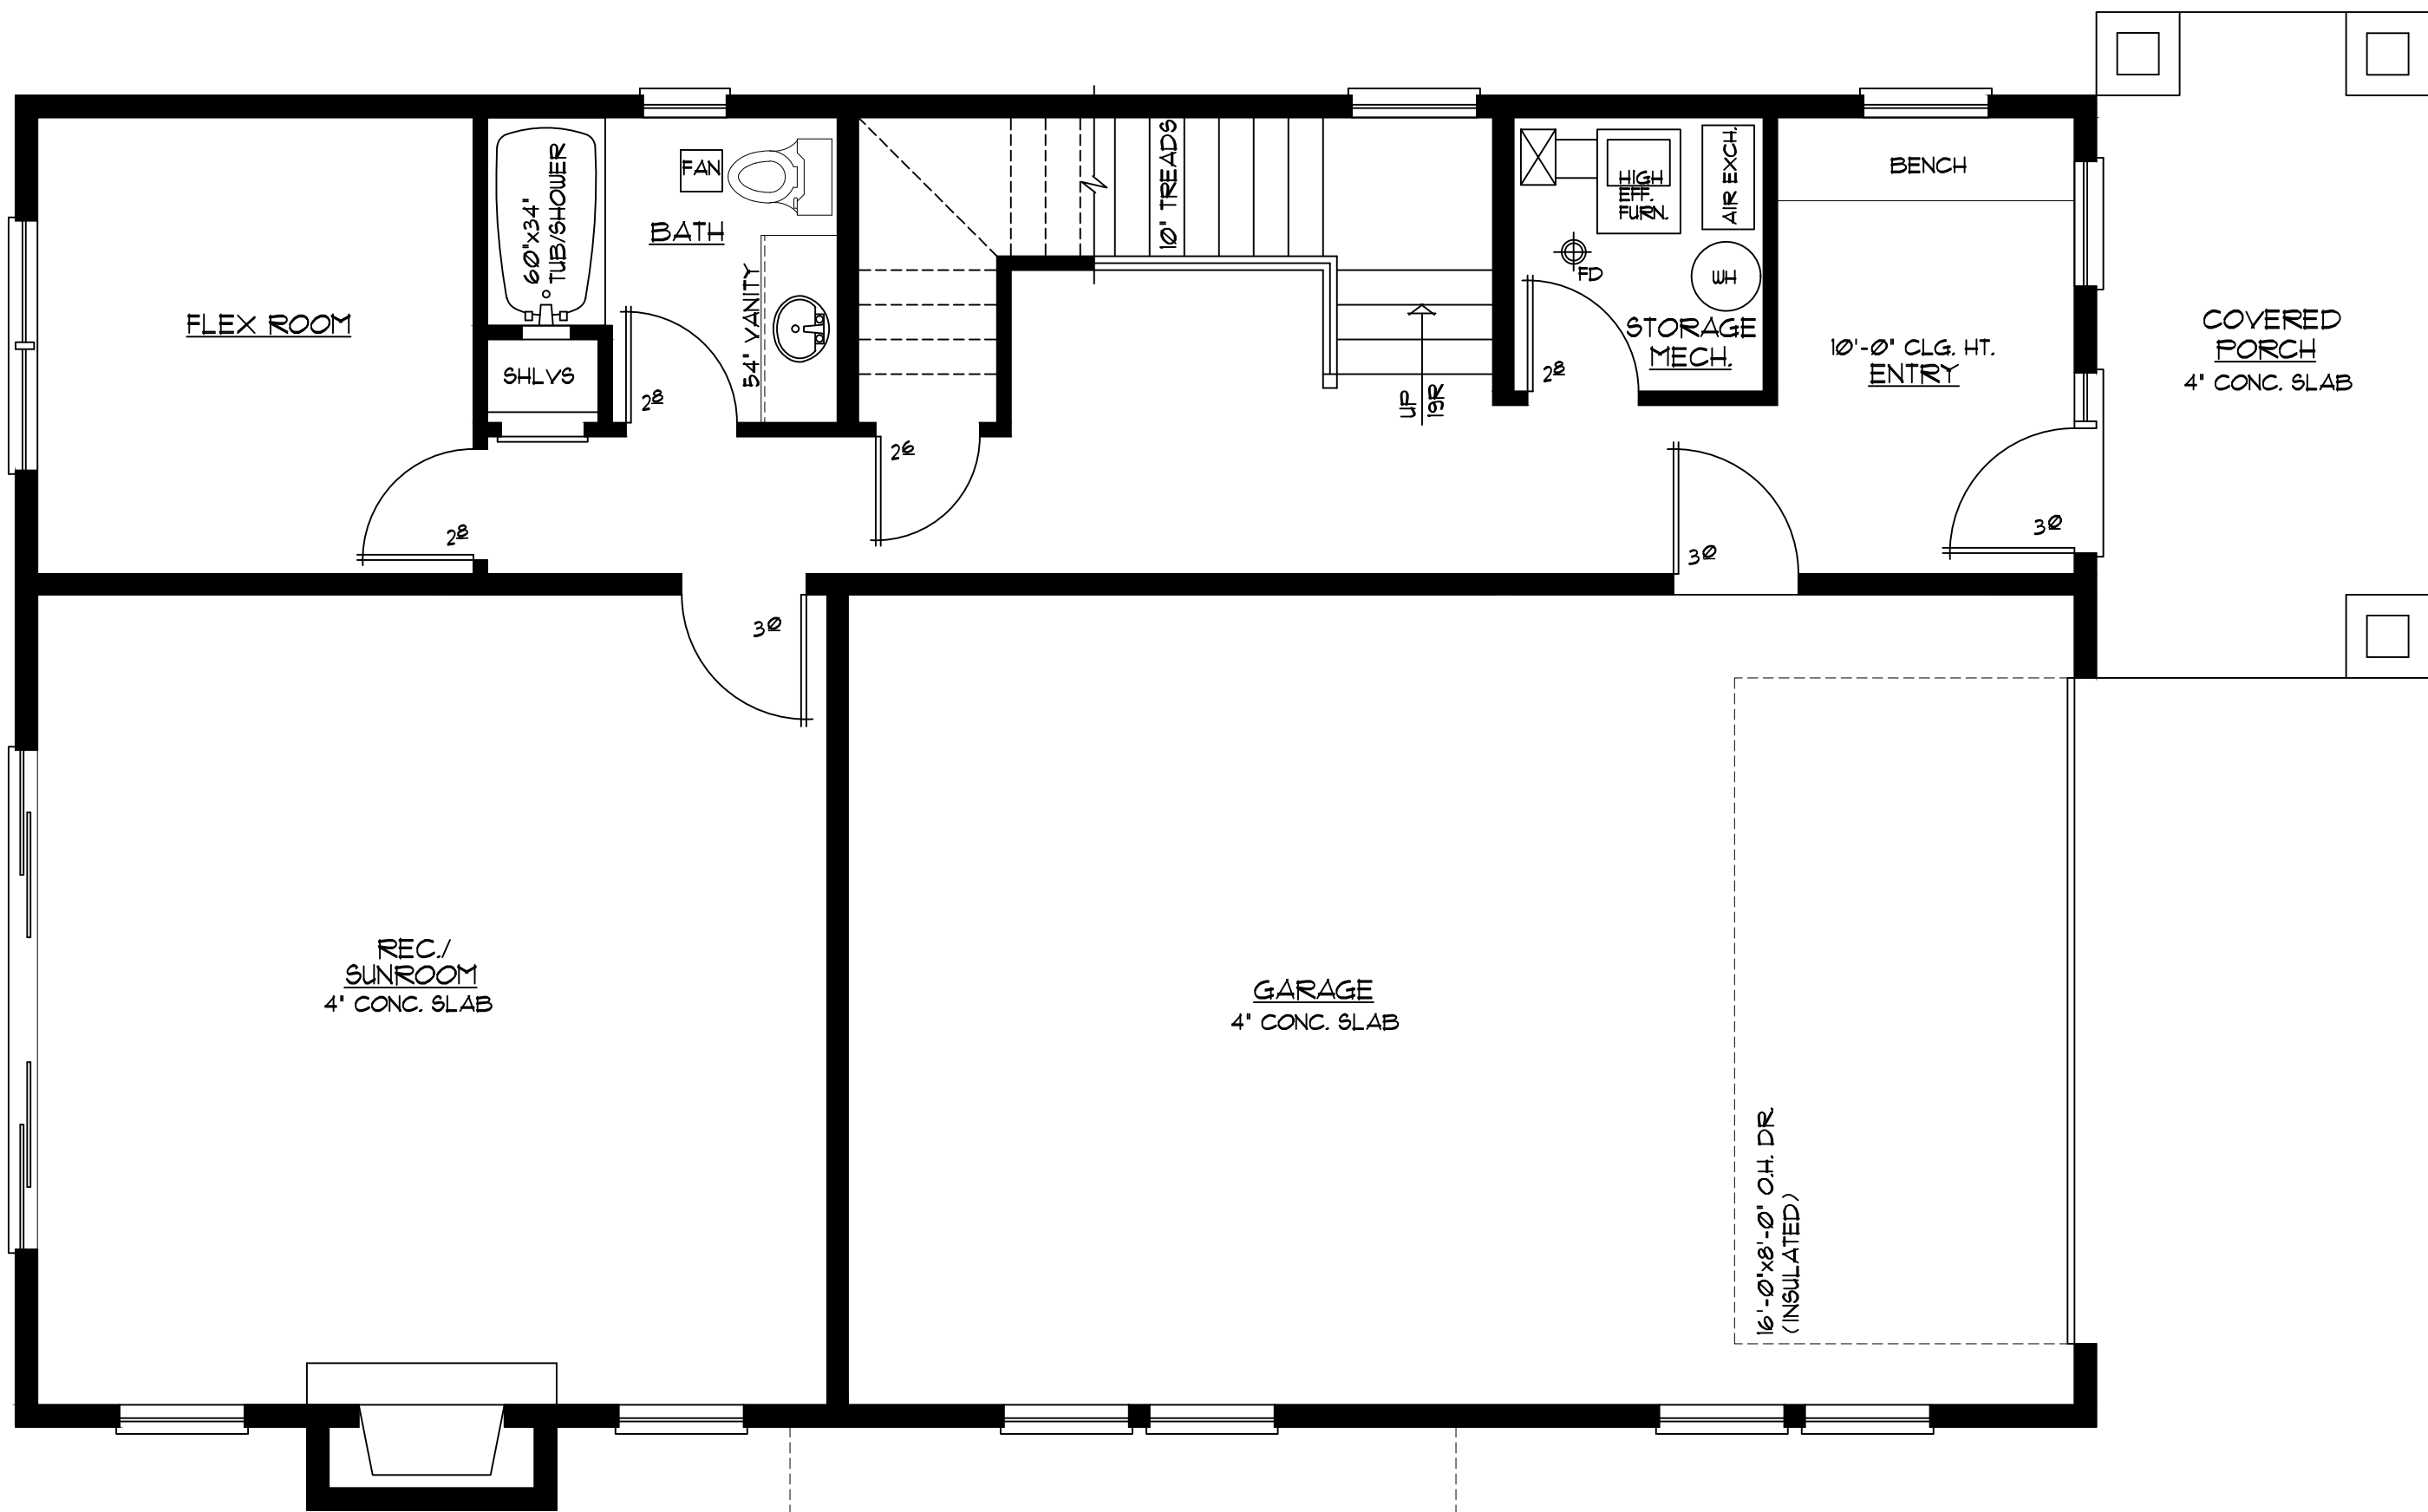

50'-0" x 32'-0"
MAIN FLOOR PLAN
 1/4" = 1'-0"
 1012 SQ. FEET (HOUSE)
 600 SQ. FEET (GARAGE)




50'-0" x 32'-0"
SECOND FLOOR PLAN
 1/4" = 1'-0"
 1600 SQ. FEET



FRONT ELEVATION
SCALE 1/4"= 1'-0"



RIGHT ELEVATION
SCALE 1/4"= 1'-0"

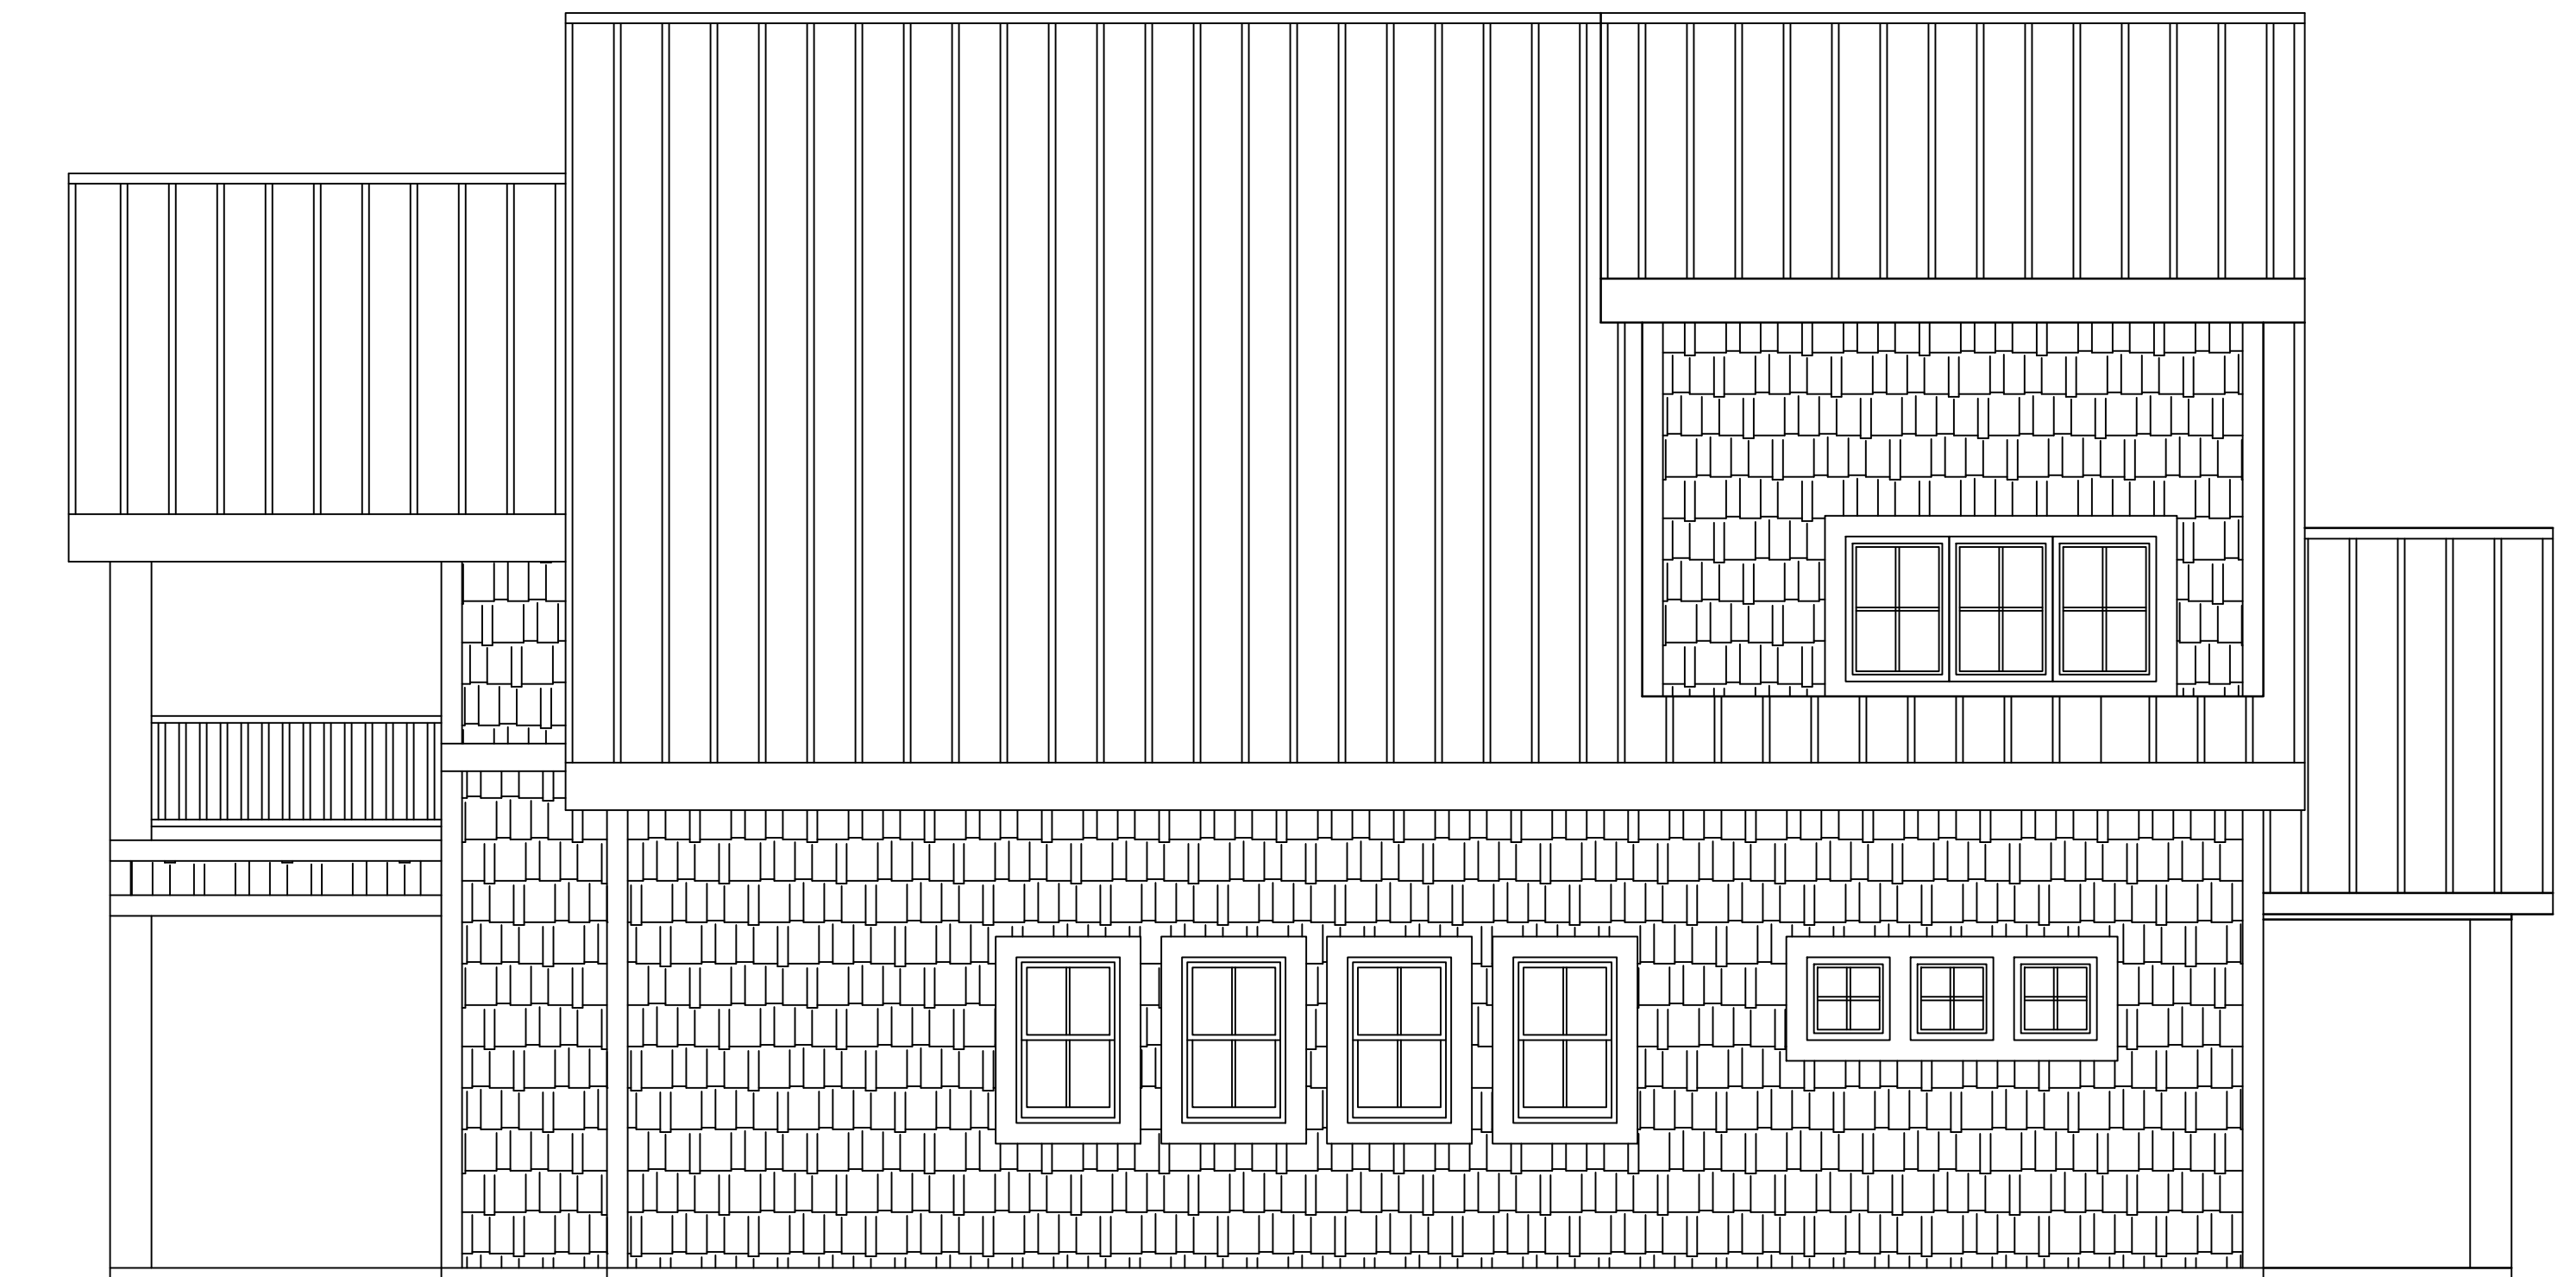

LEFT ELEVATION
SCALE 1/4"= 1'-0"




REAR ELEVATION
SCALE 1/4"= 1'-0"



FRONT ELEVATION
SCALE 1/4"= 1'-0"



RIGHT ELEVATION
SCALE 1/4"= 1'-0"

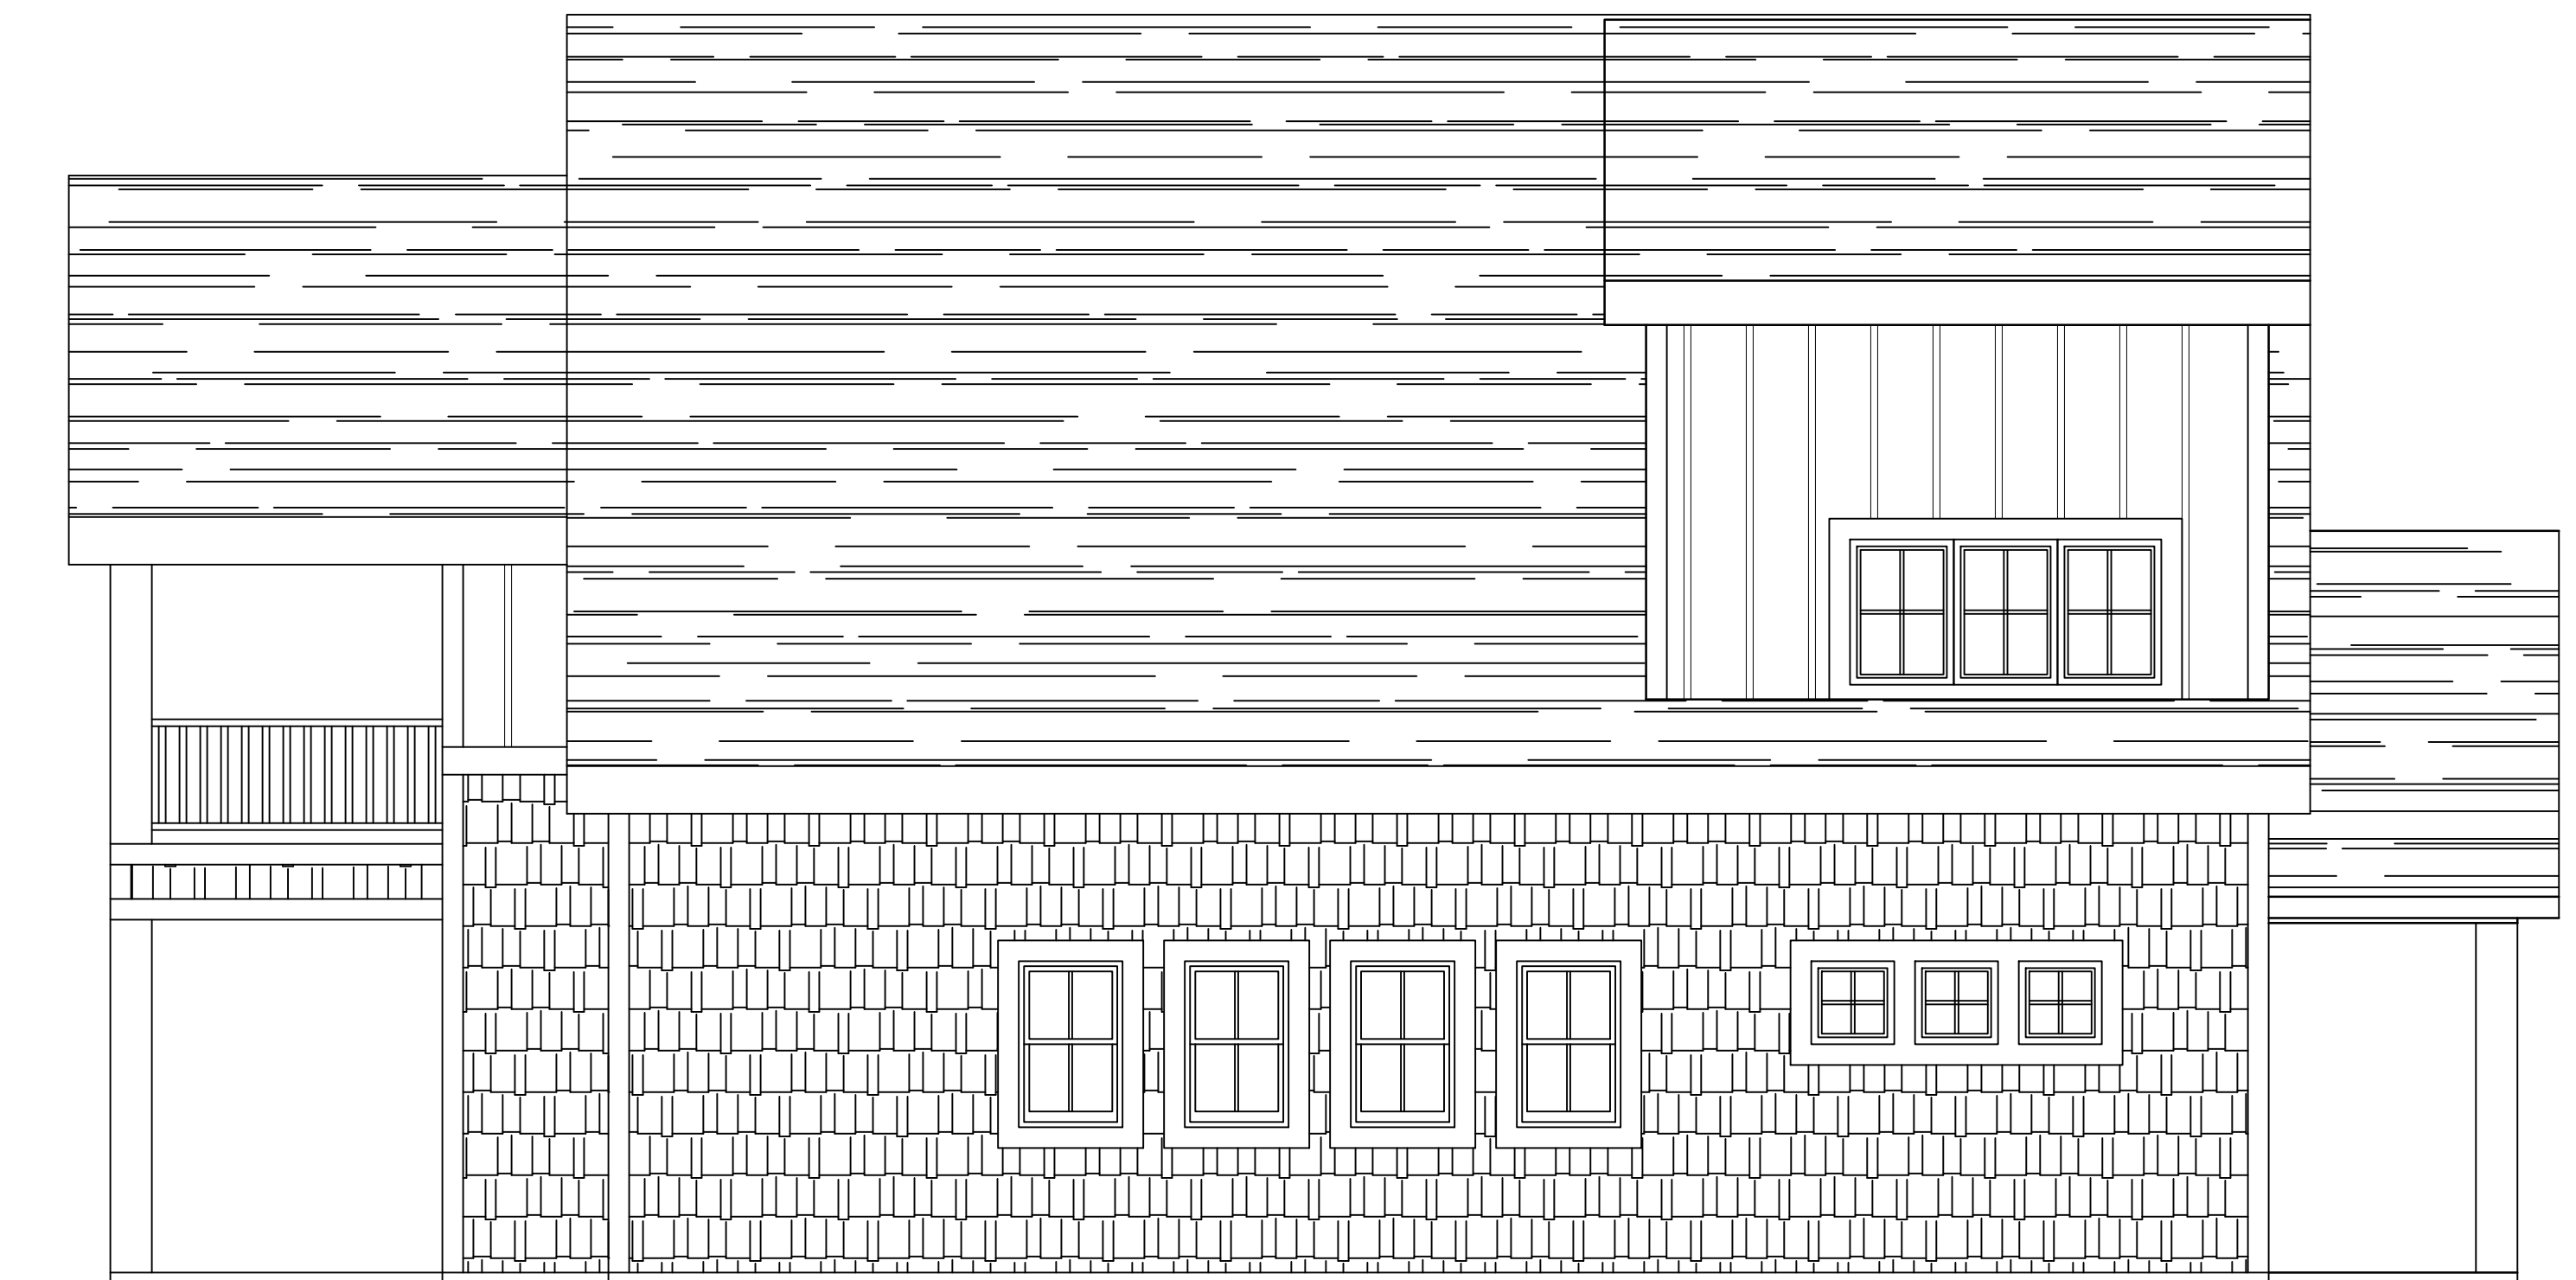

LEFT ELEVATION
SCALE 1/4"= 1'-0"




REAR ELEVATION
SCALE 1/4"= 1'-0"


REVISIONS	
XXXXXX	00000
BY:XX	
XXXXXX	00000
BY:XX	

NORTH SHORE CABIN	
-------------------	--


SHEET	1
OF	2
DATE:	11/01/20

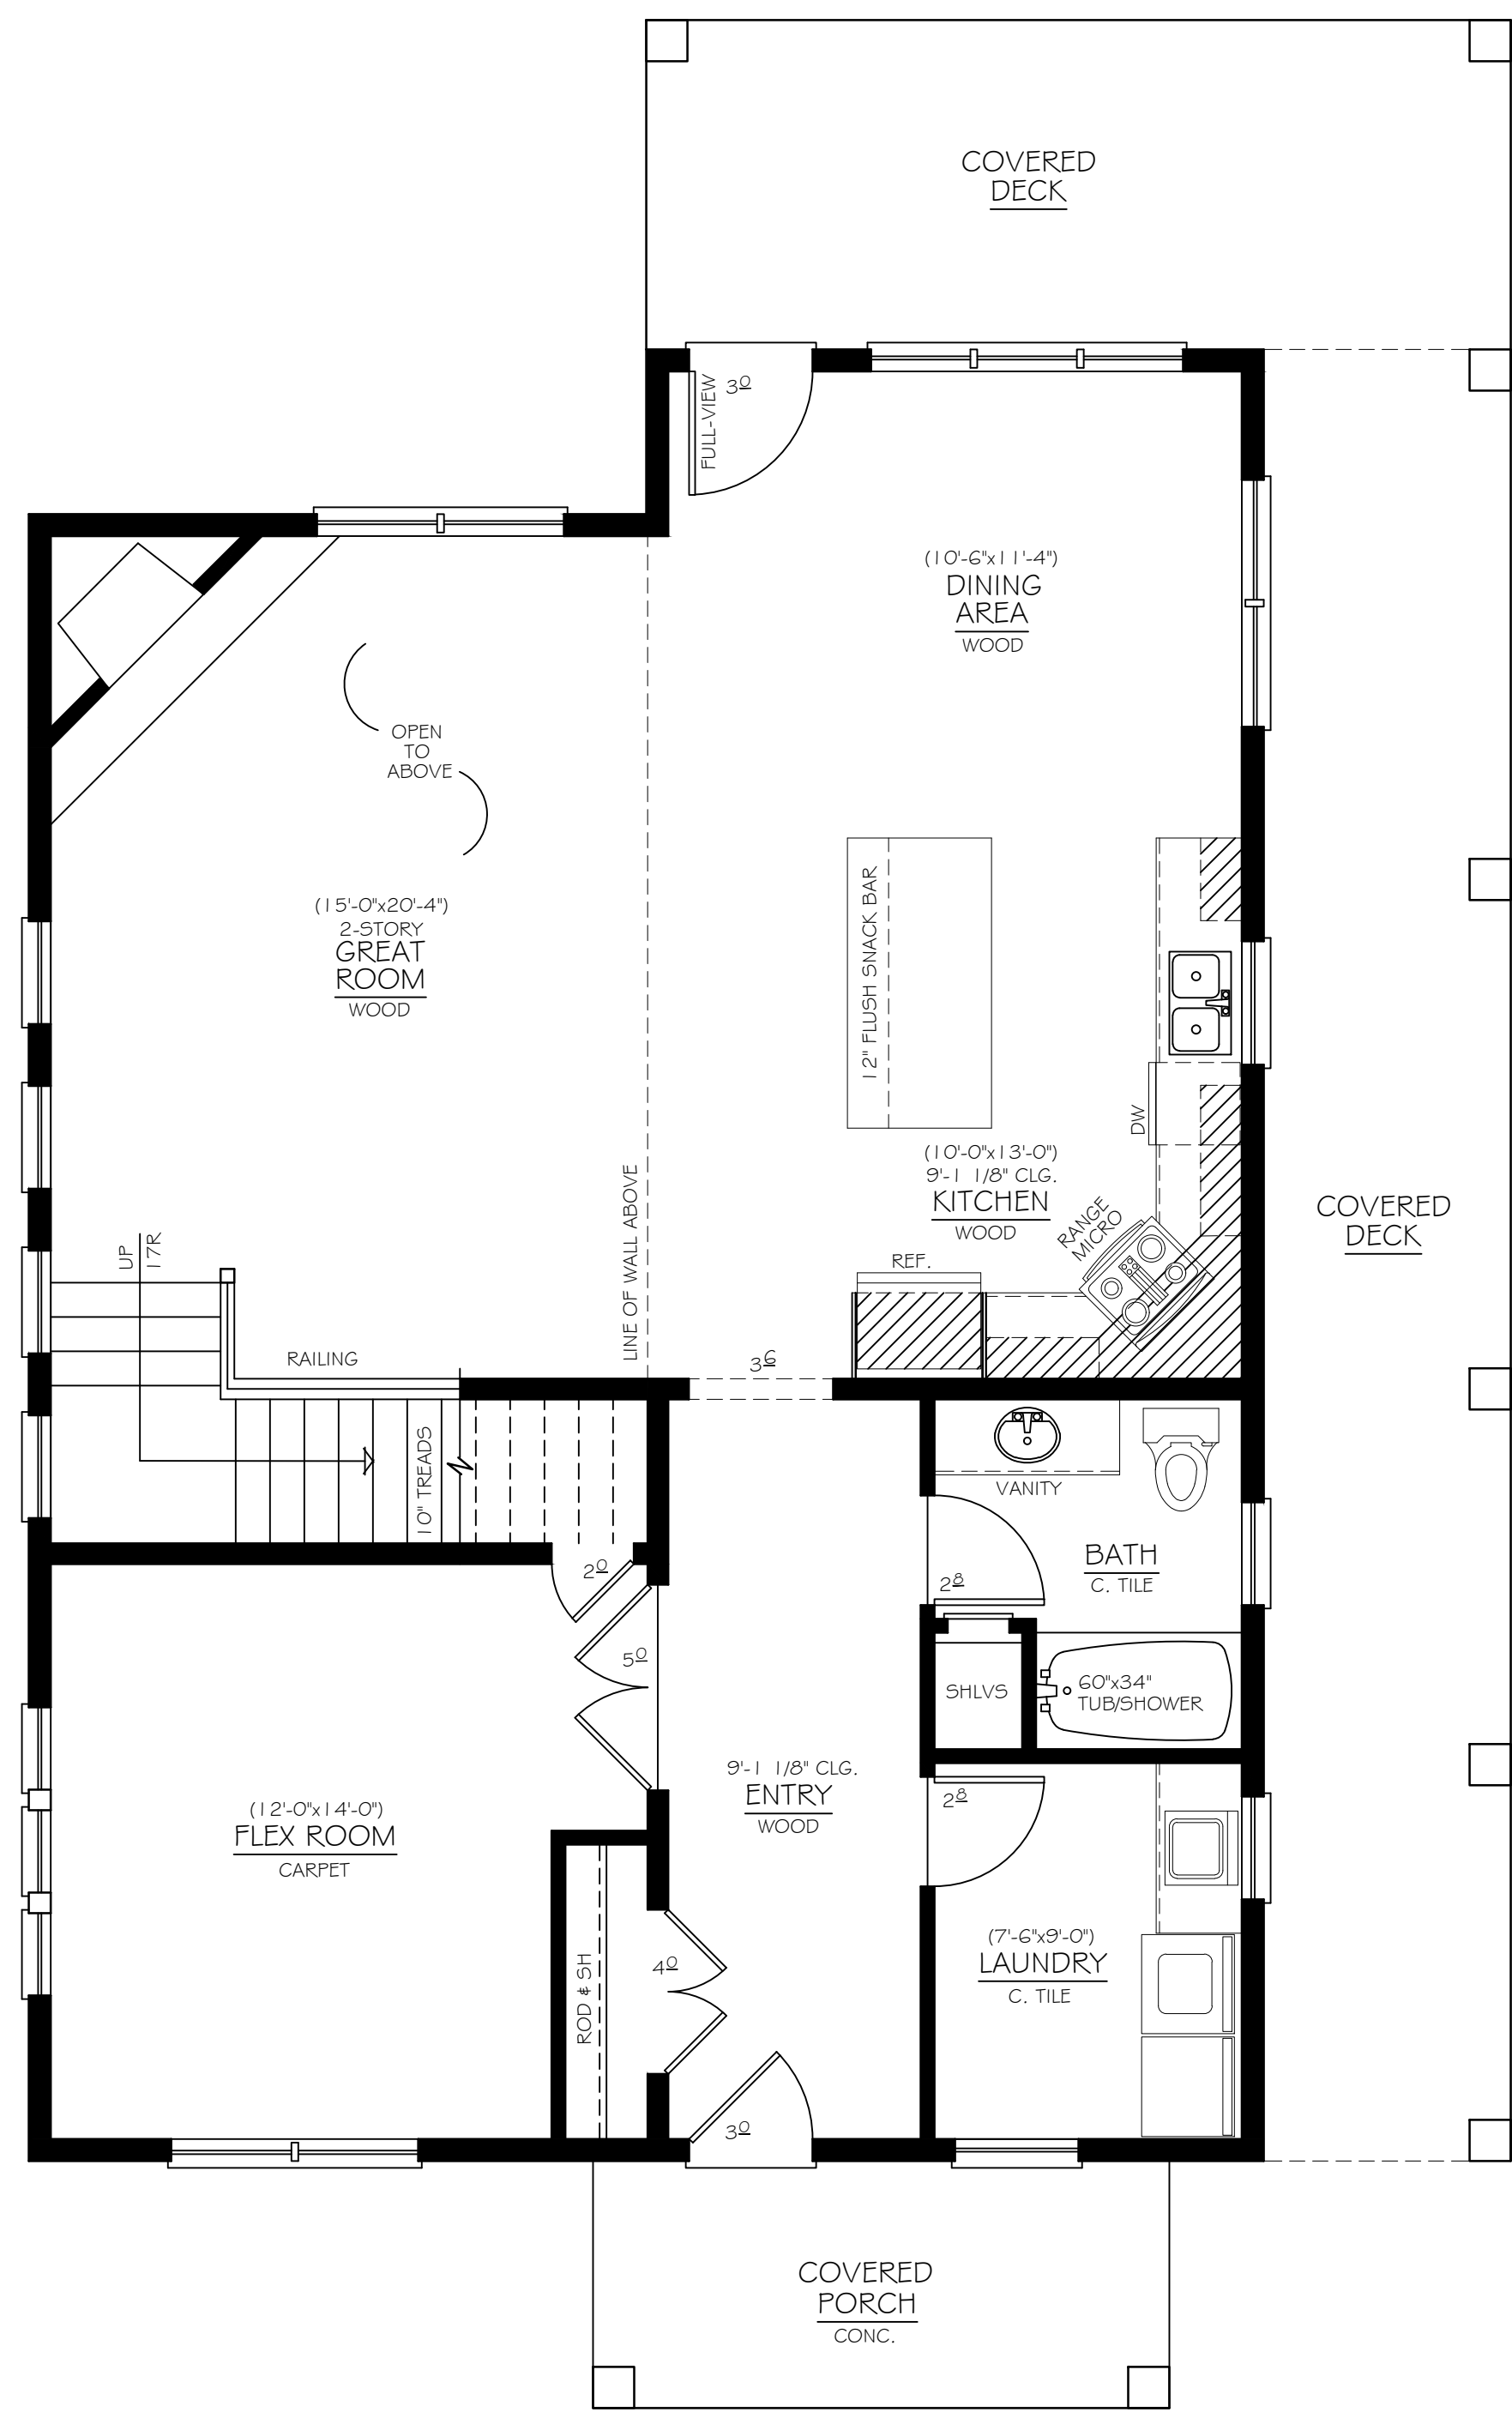


30'-0"X44'-0"
MAIN FLOOR PLAN
SCALE 1/4"=1'-0" 1260 SQ. FEET

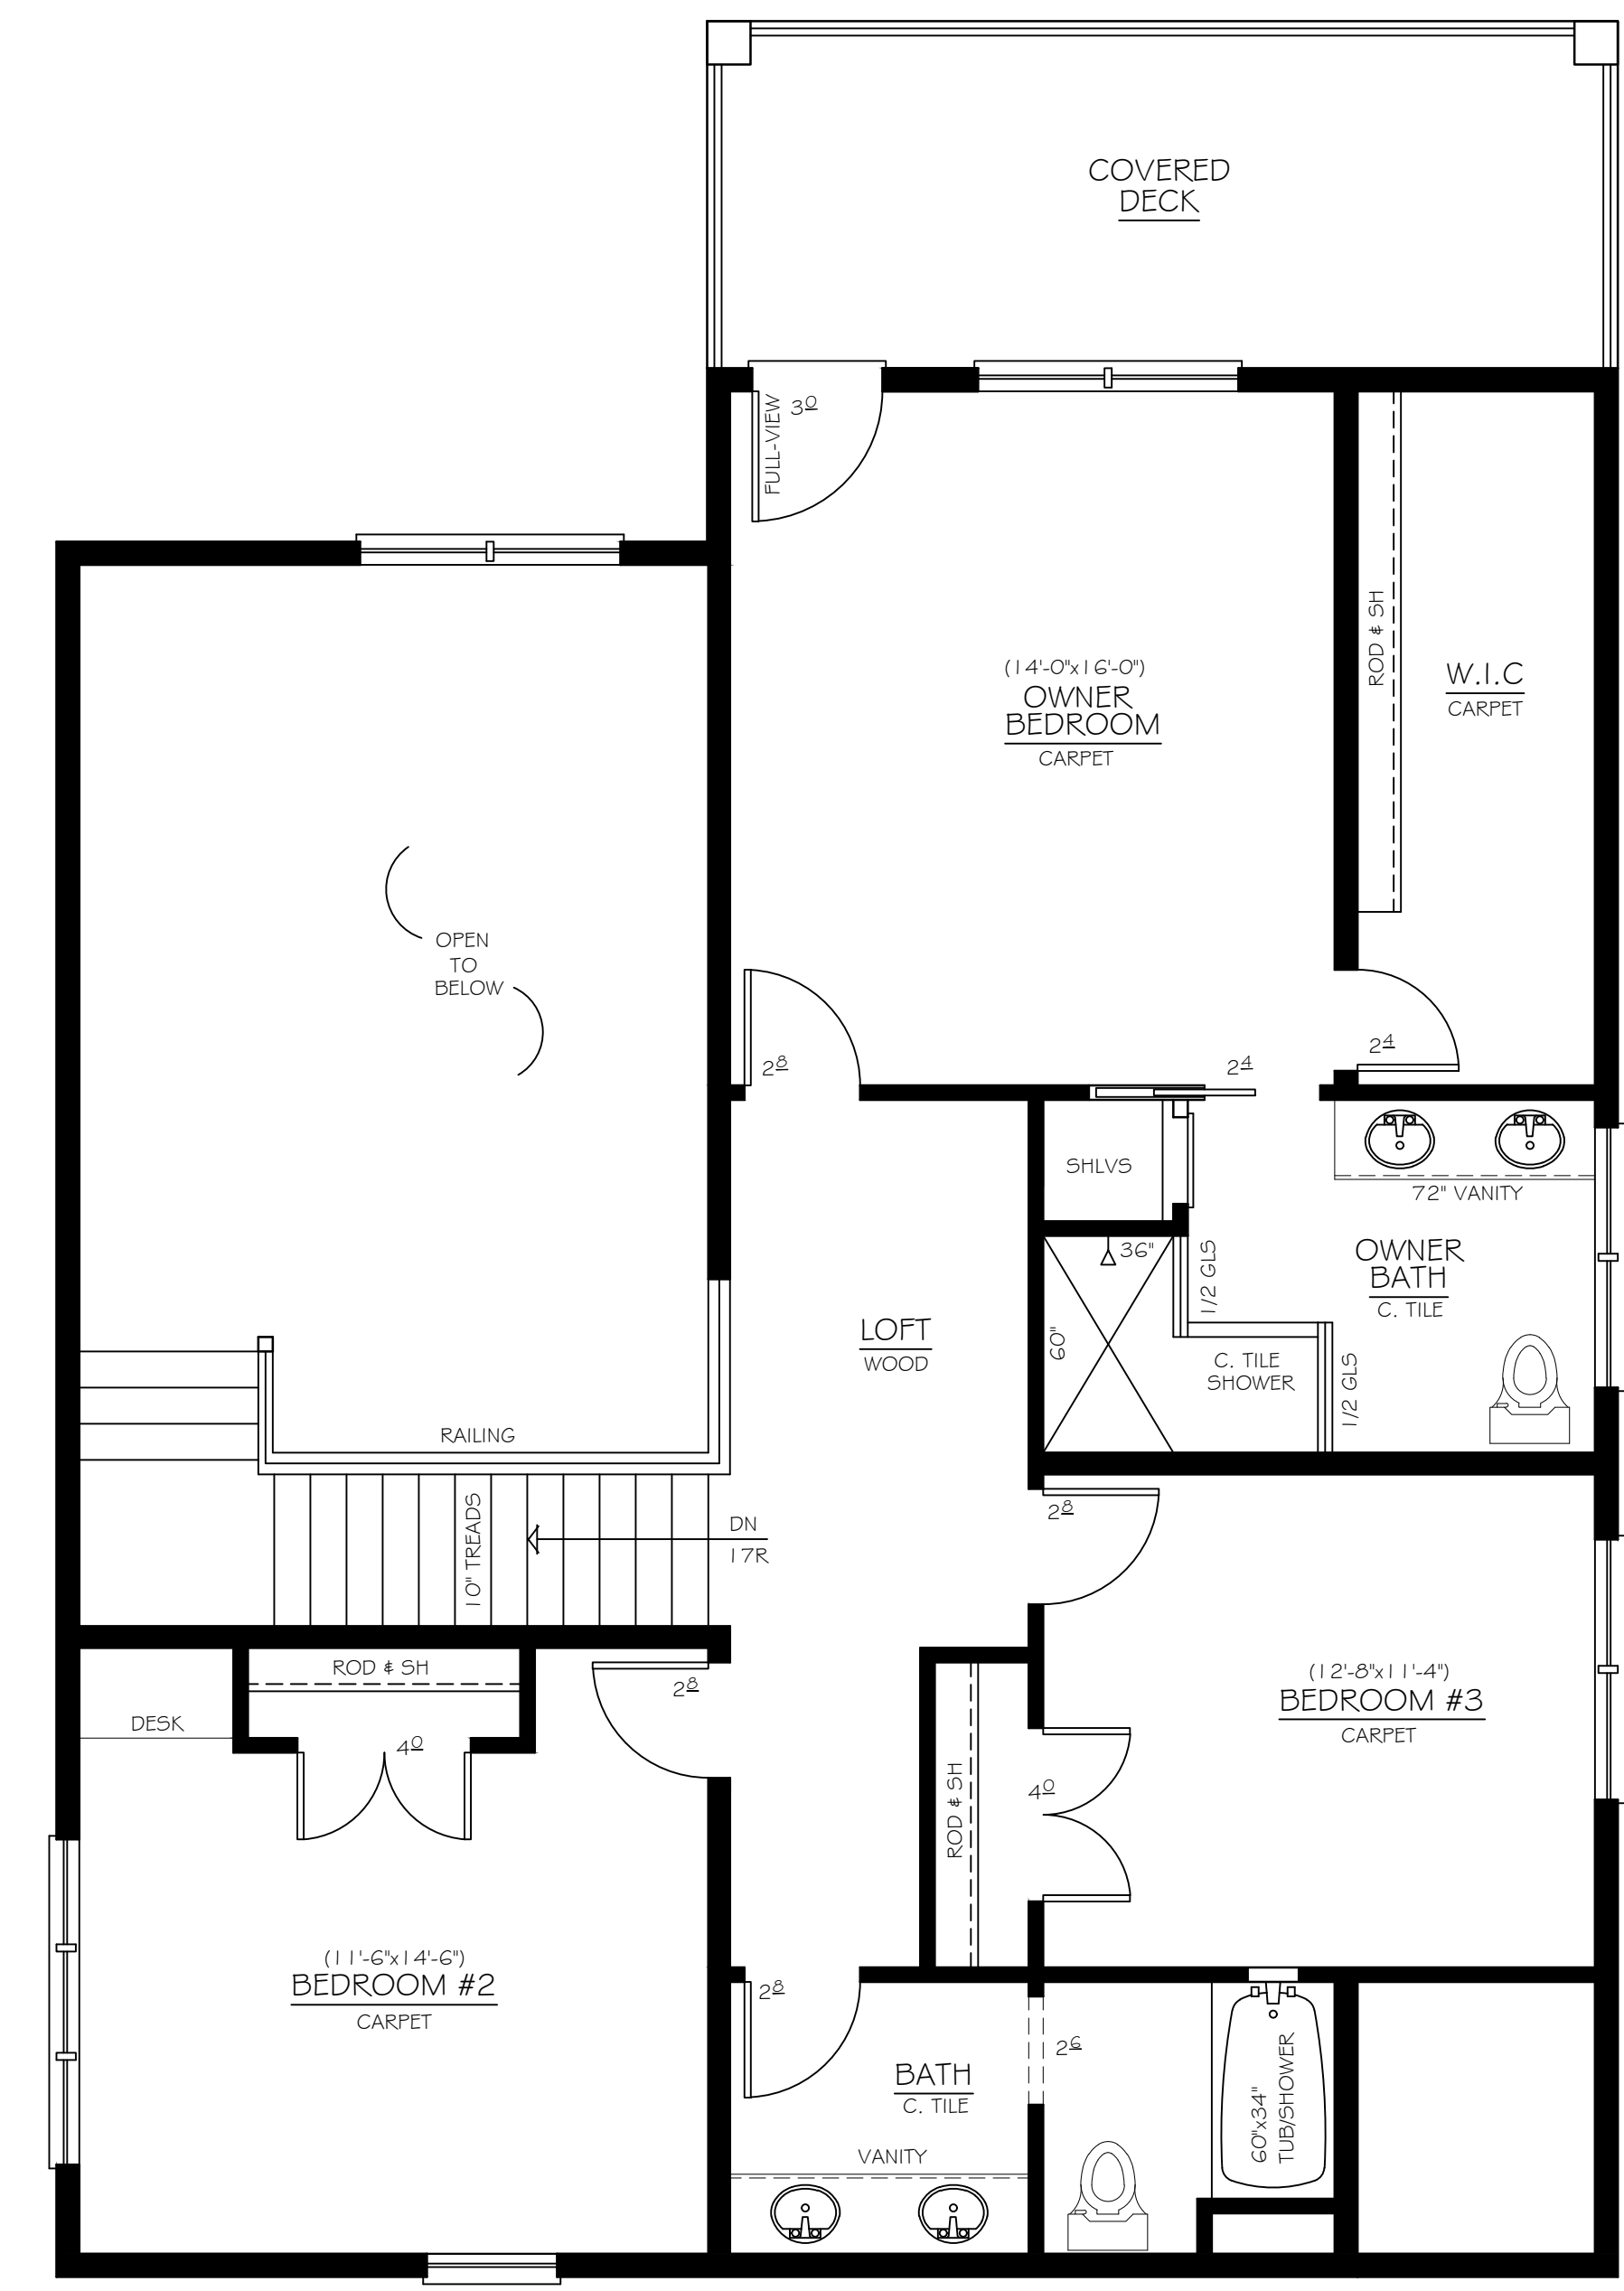

36'-0"X44'-0"
SECOND FLOOR PLAN
SCALE 1/4"=1'-0" 1149 SQ. FEET

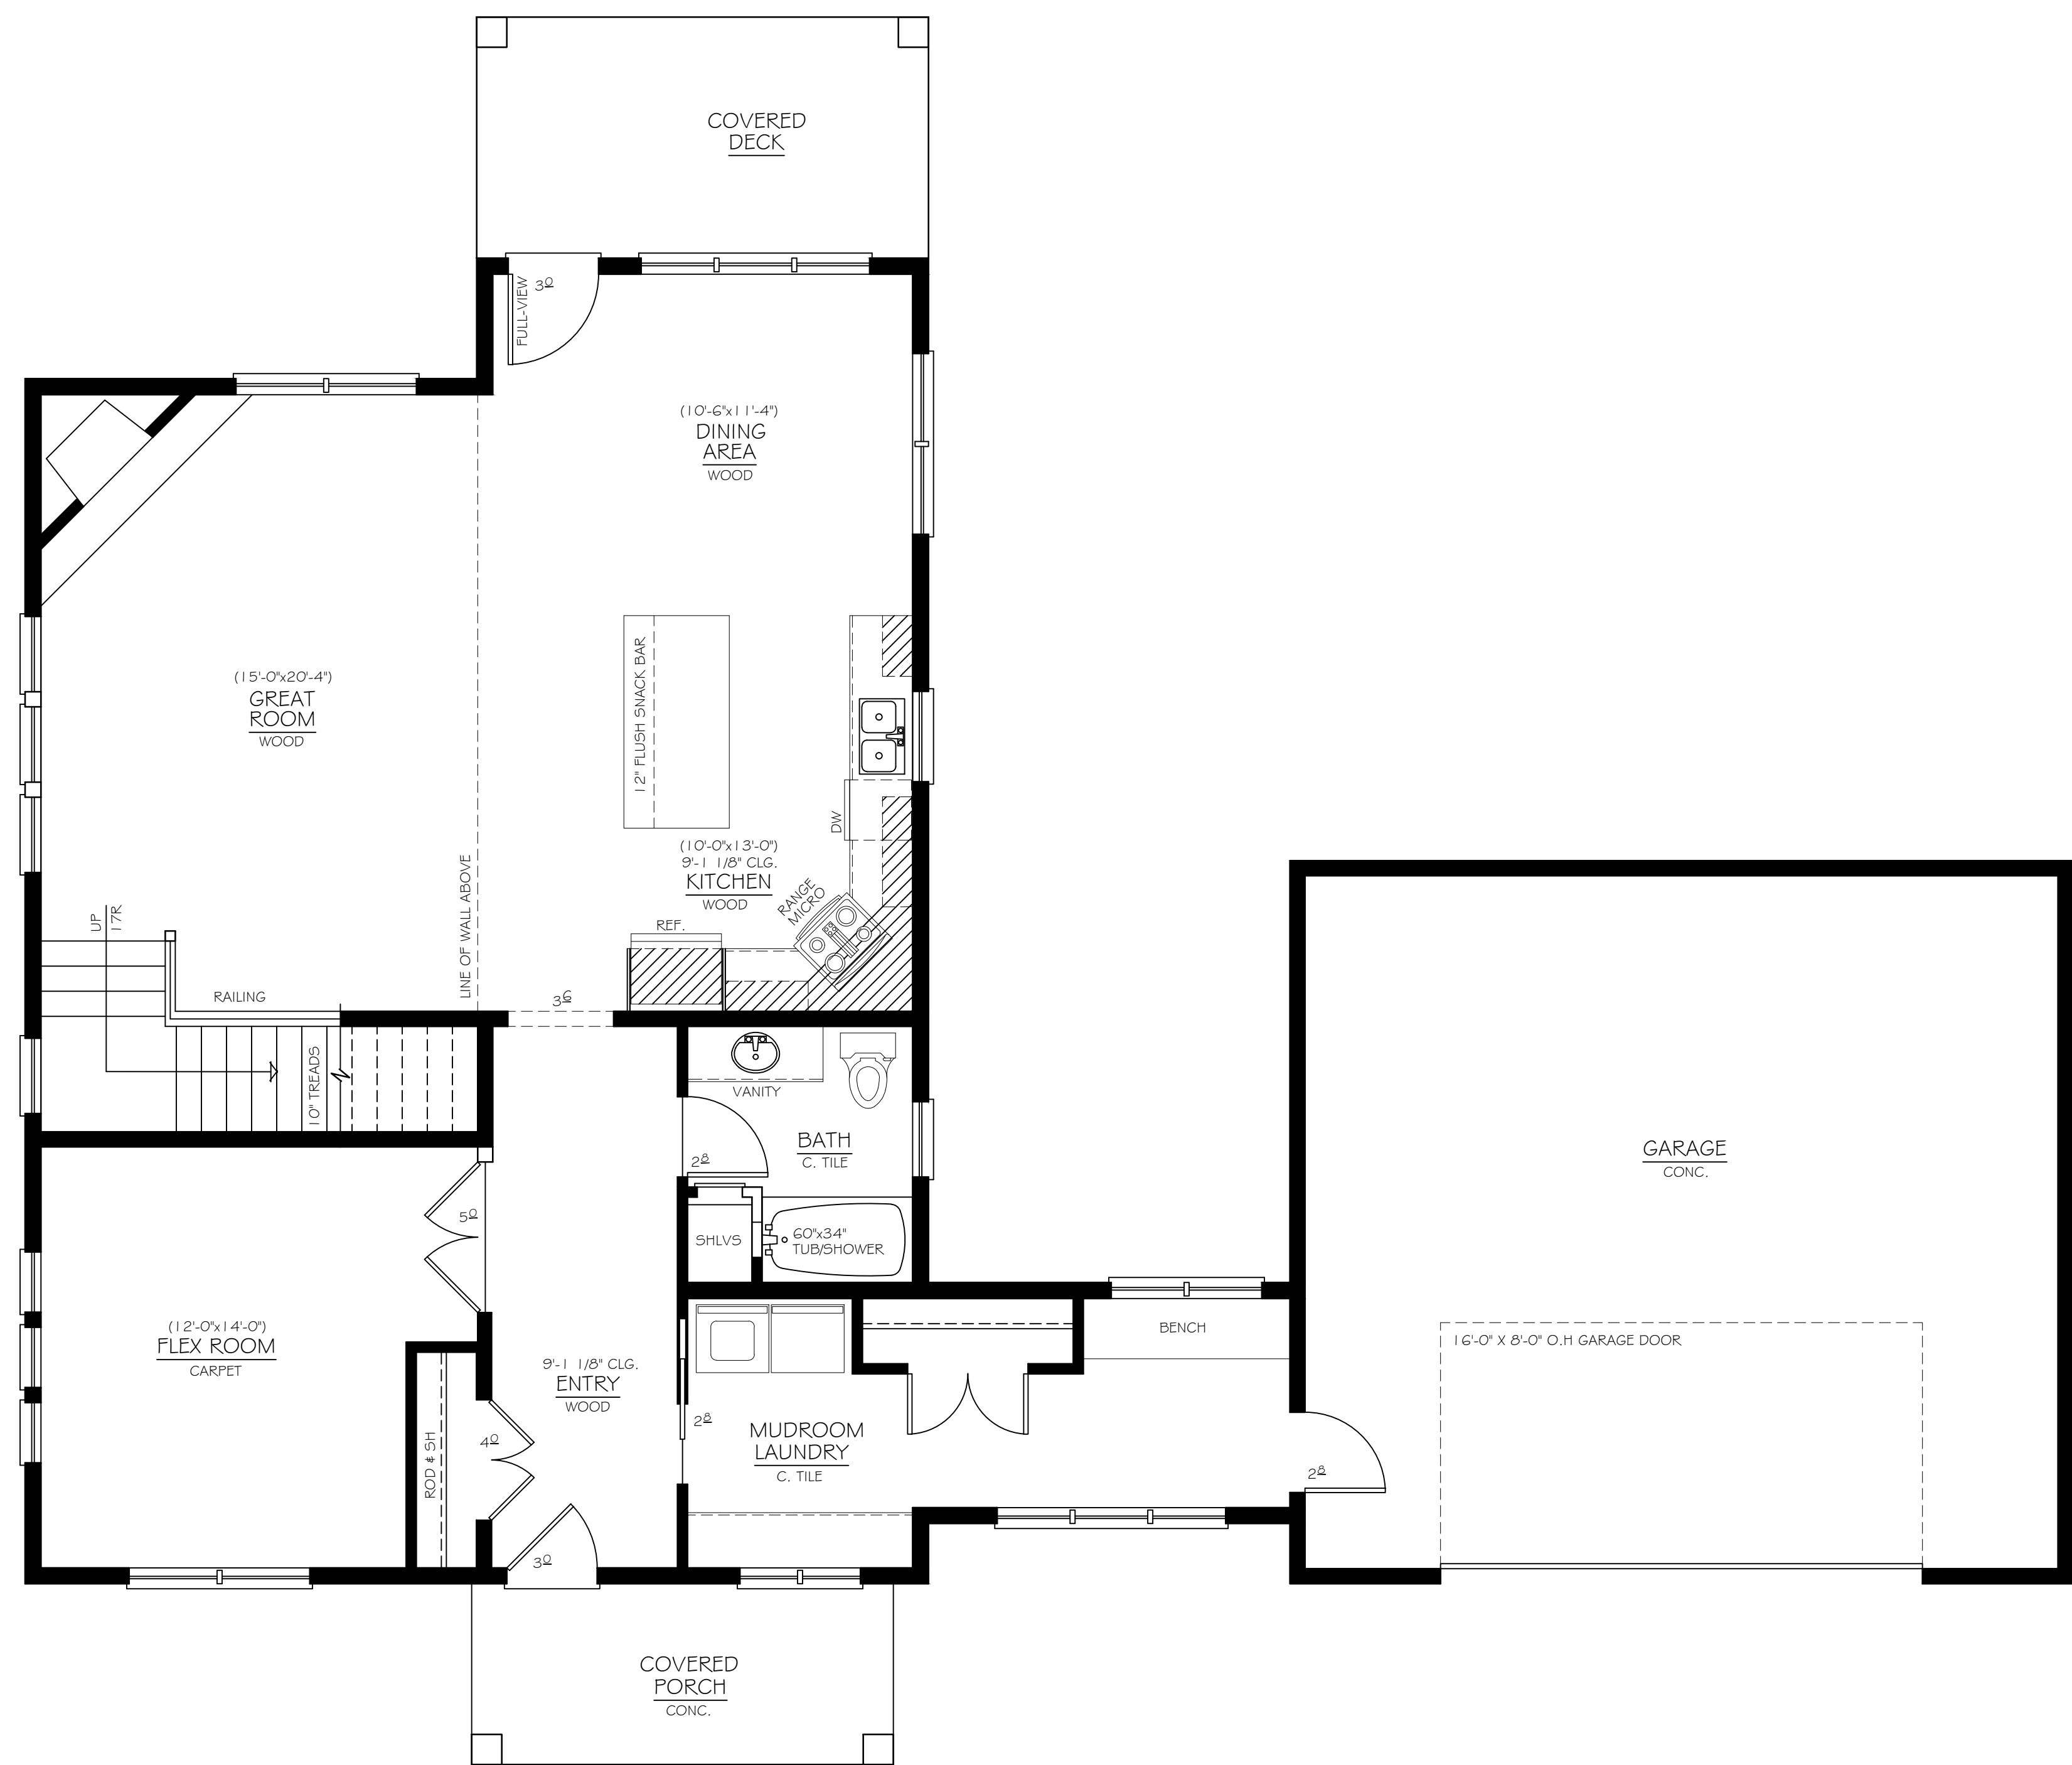


30'-0"x44'-0"-HOUSE
24'-0"x26'-0"-GARAGE
OPTIONAL MAIN FLOOR PLAN
SCALE 1/4"=1'-0" 1260 SQ. FEET

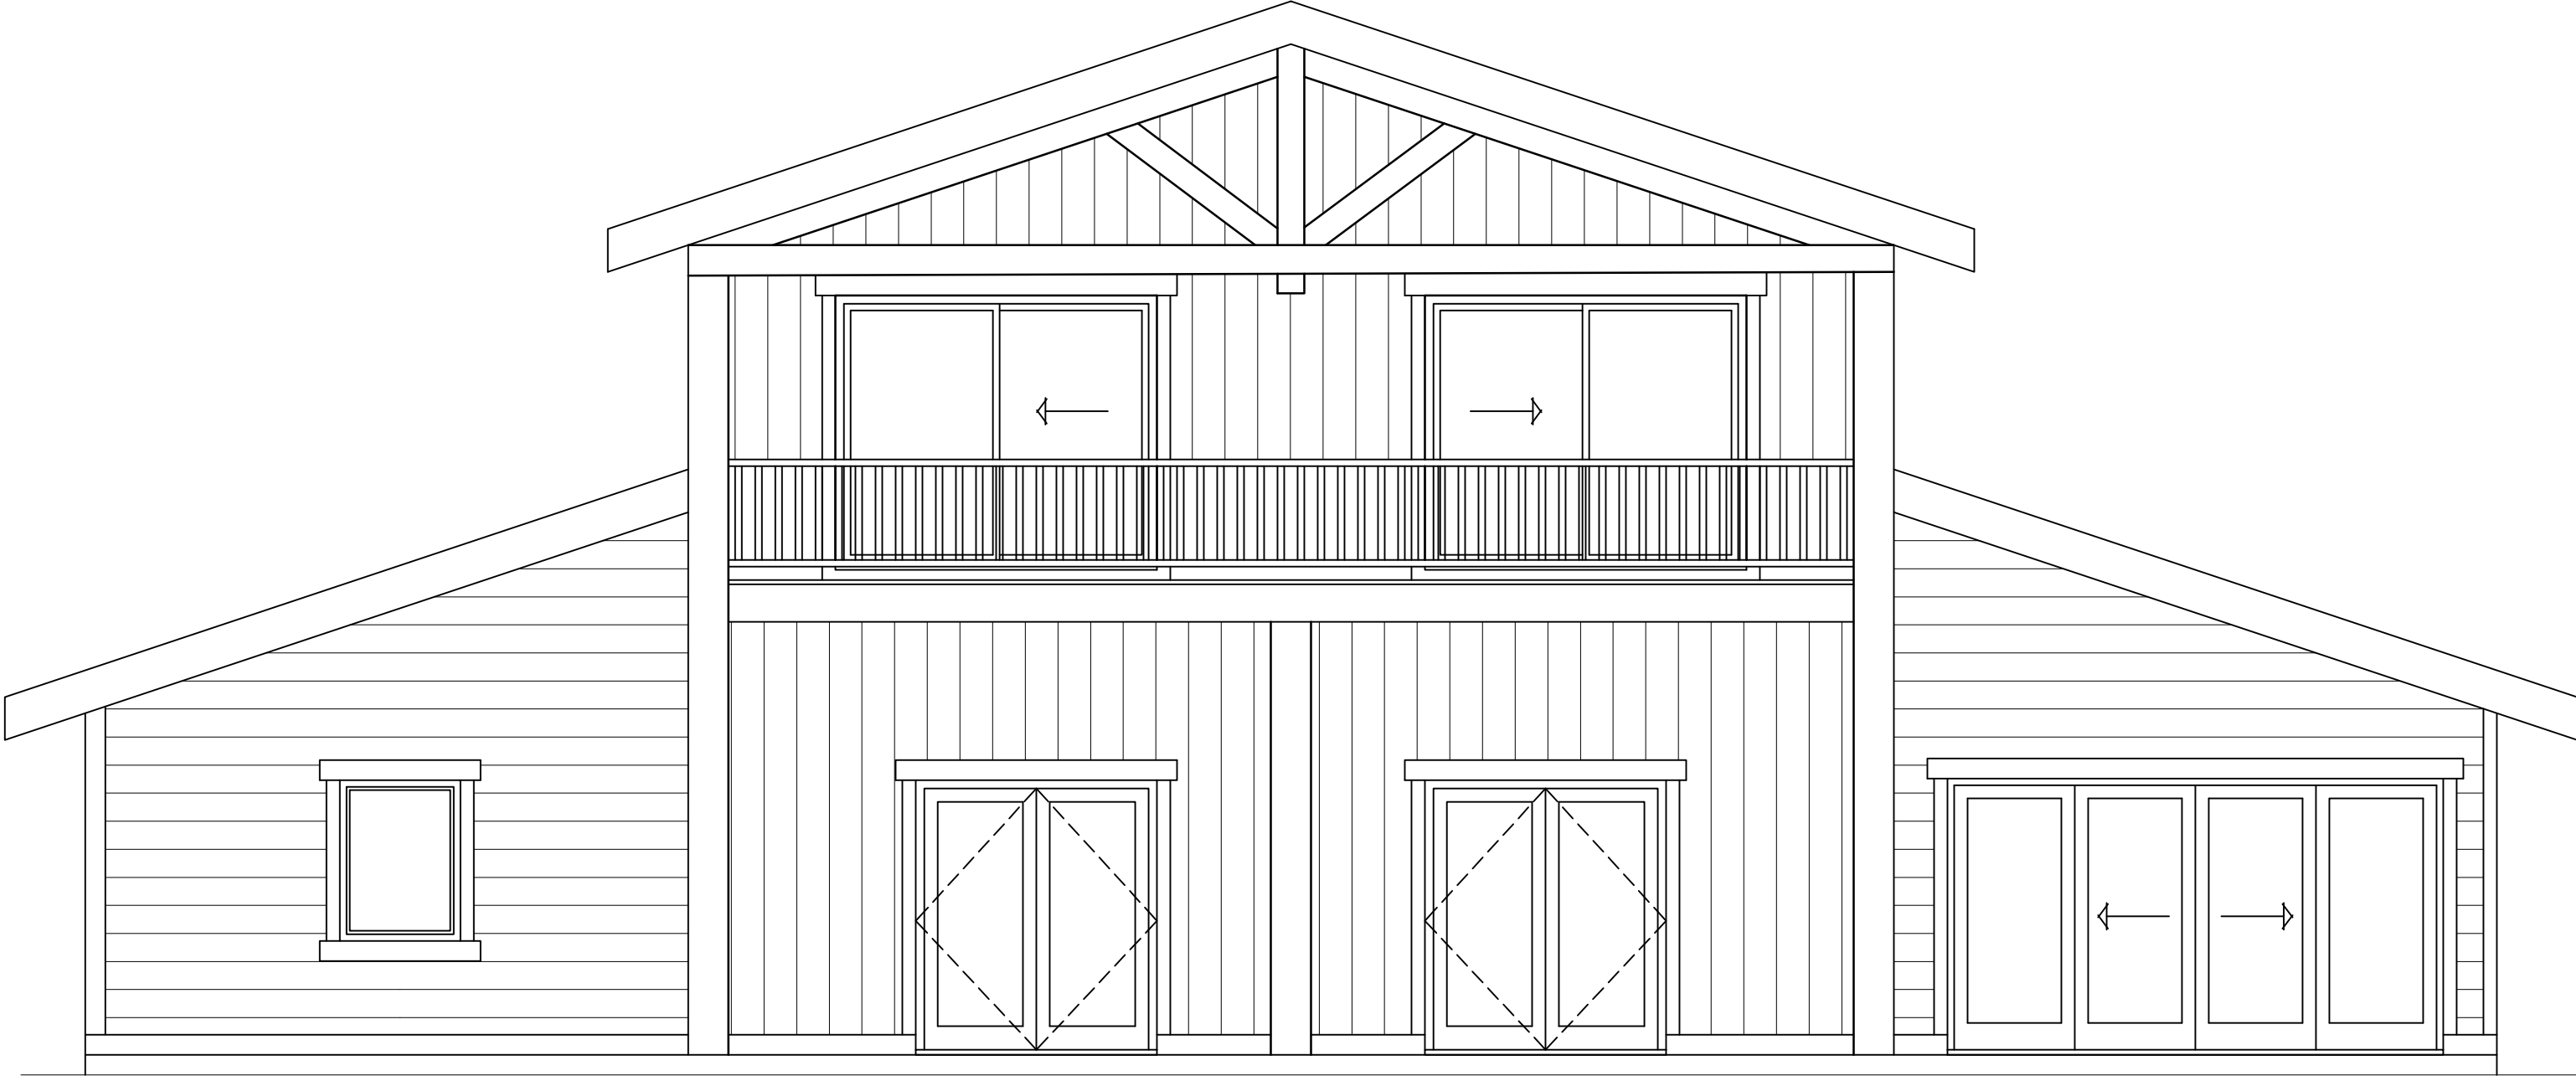


REAR ELEVATION
1/4"=1'-0"



LEFT ELEVATION
1/4"=1'-0"

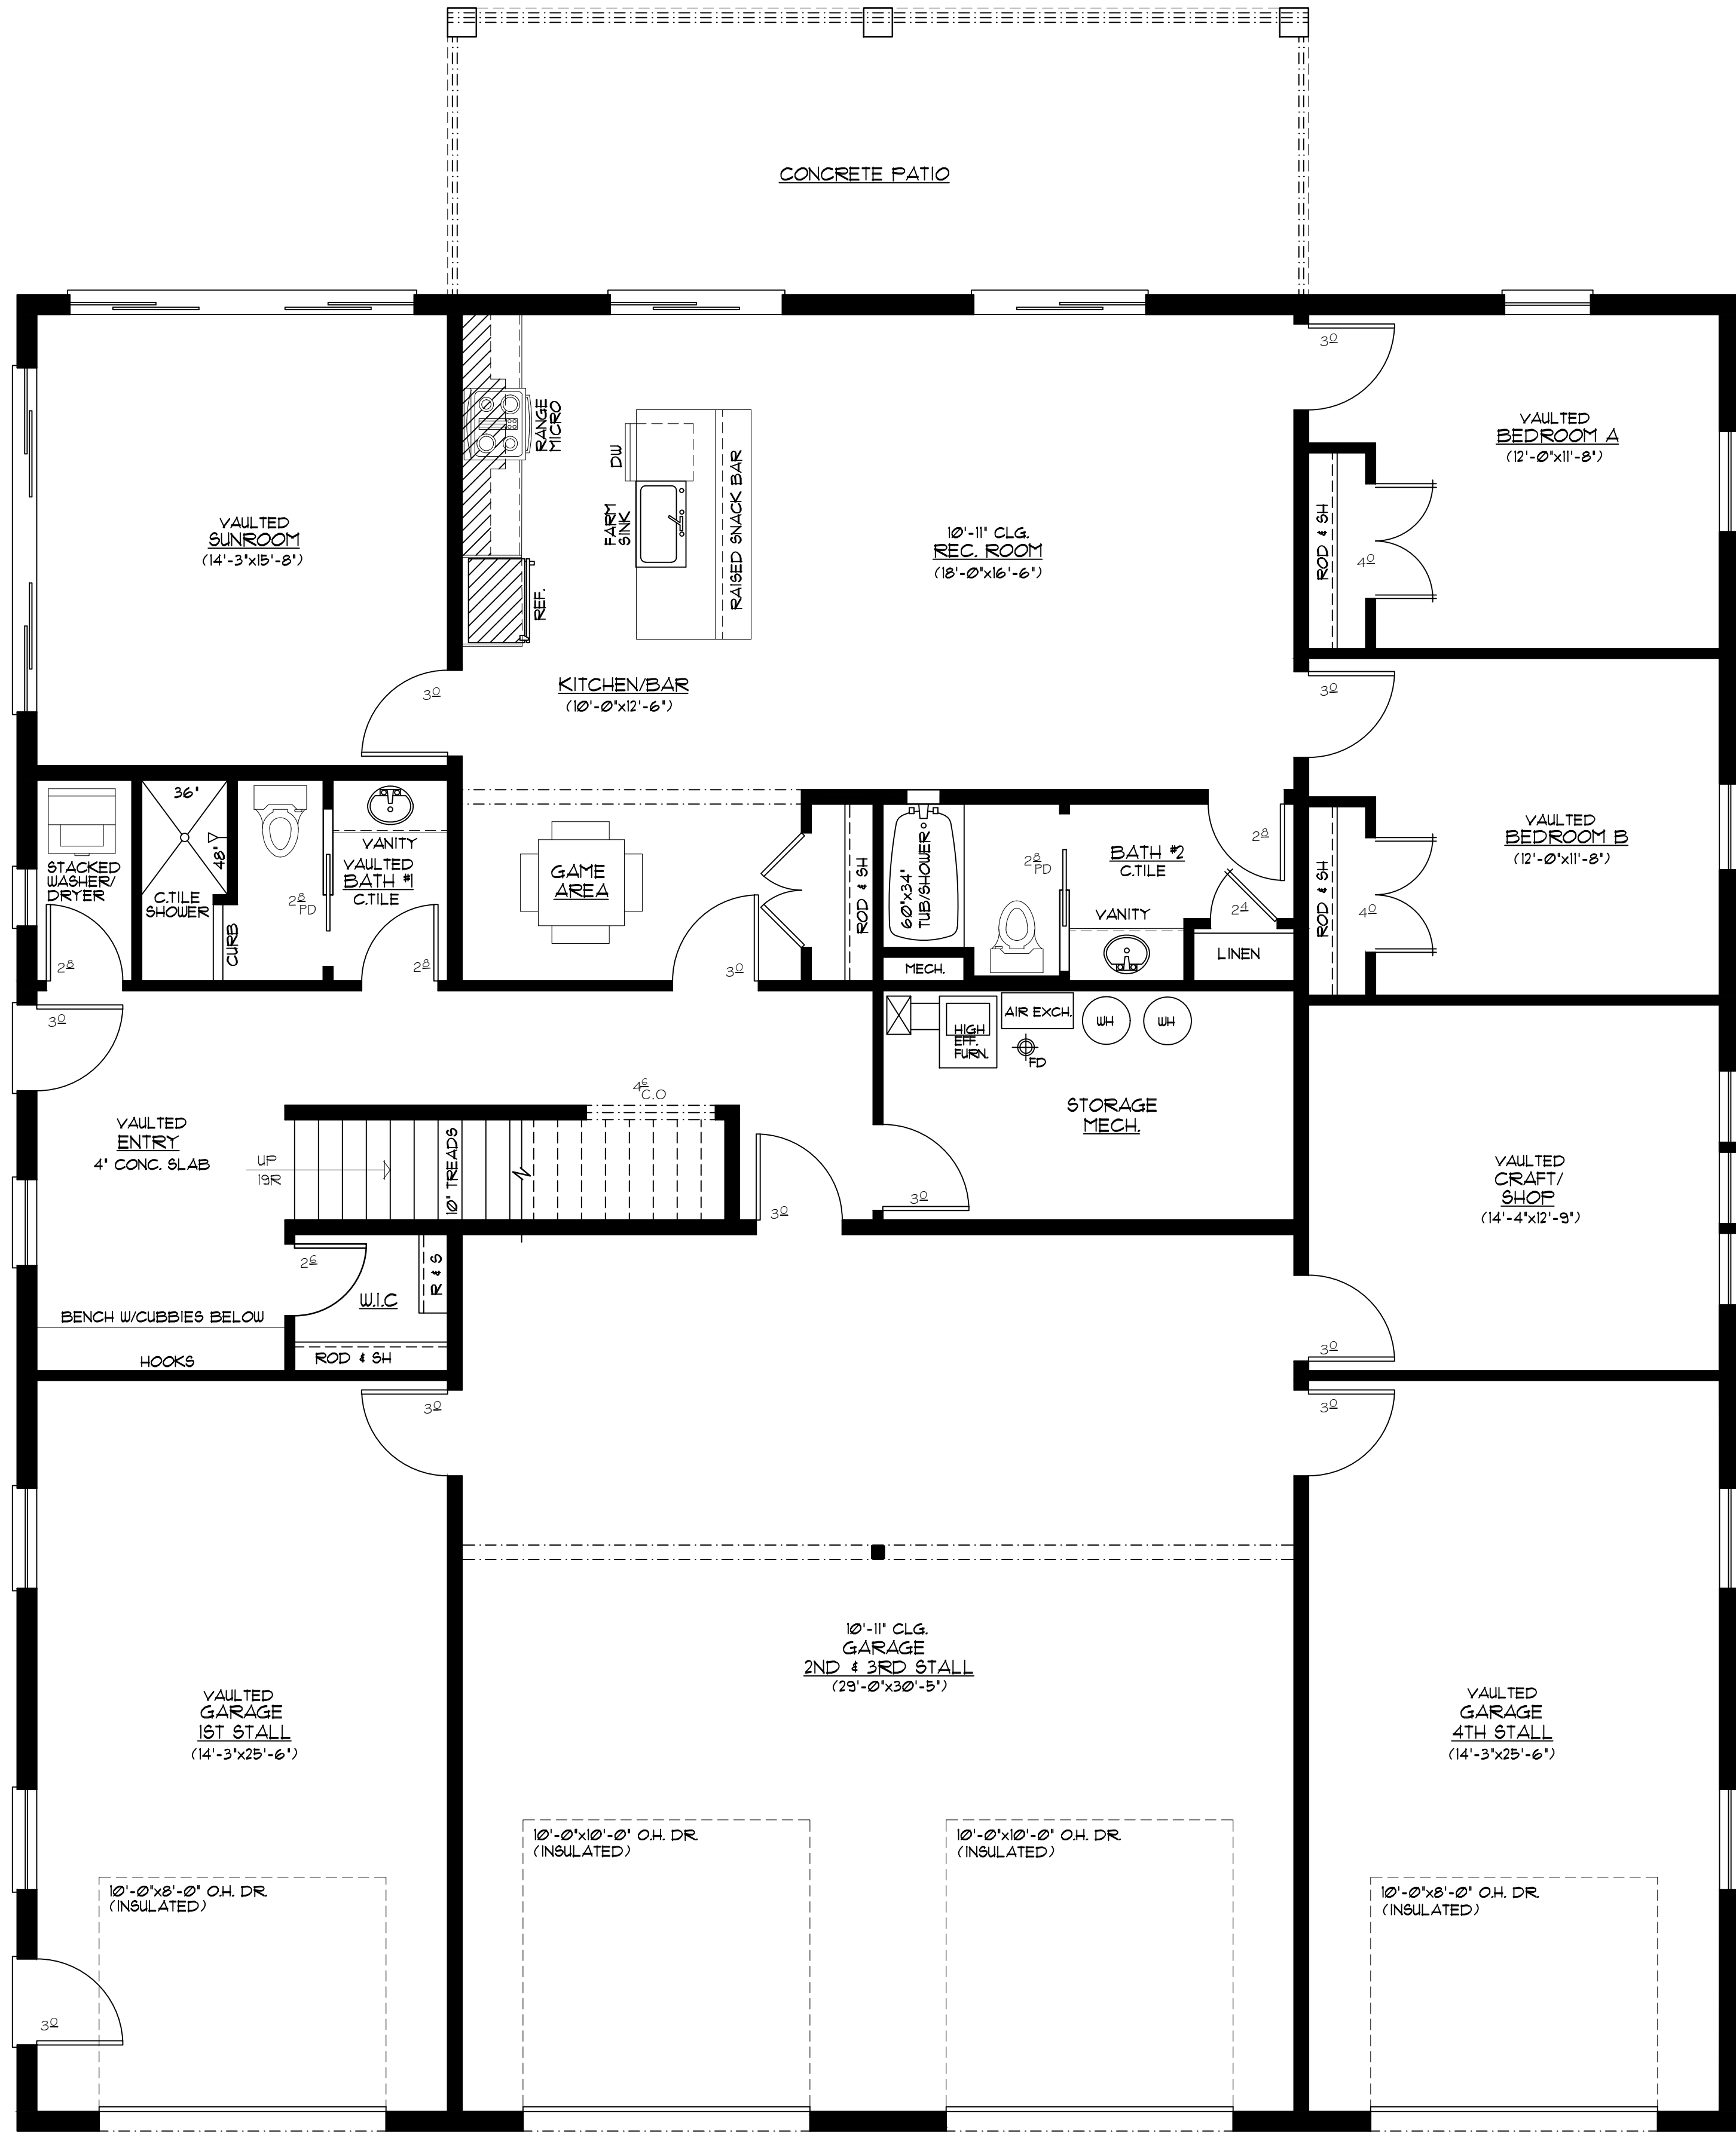


60'-0" x 64'-0"
MAIN FLOOR PLAN
1/4" = 1'-0"
1924 SQ. FEET (HOUSE)
1916 SQ. FEET (GARAGE)

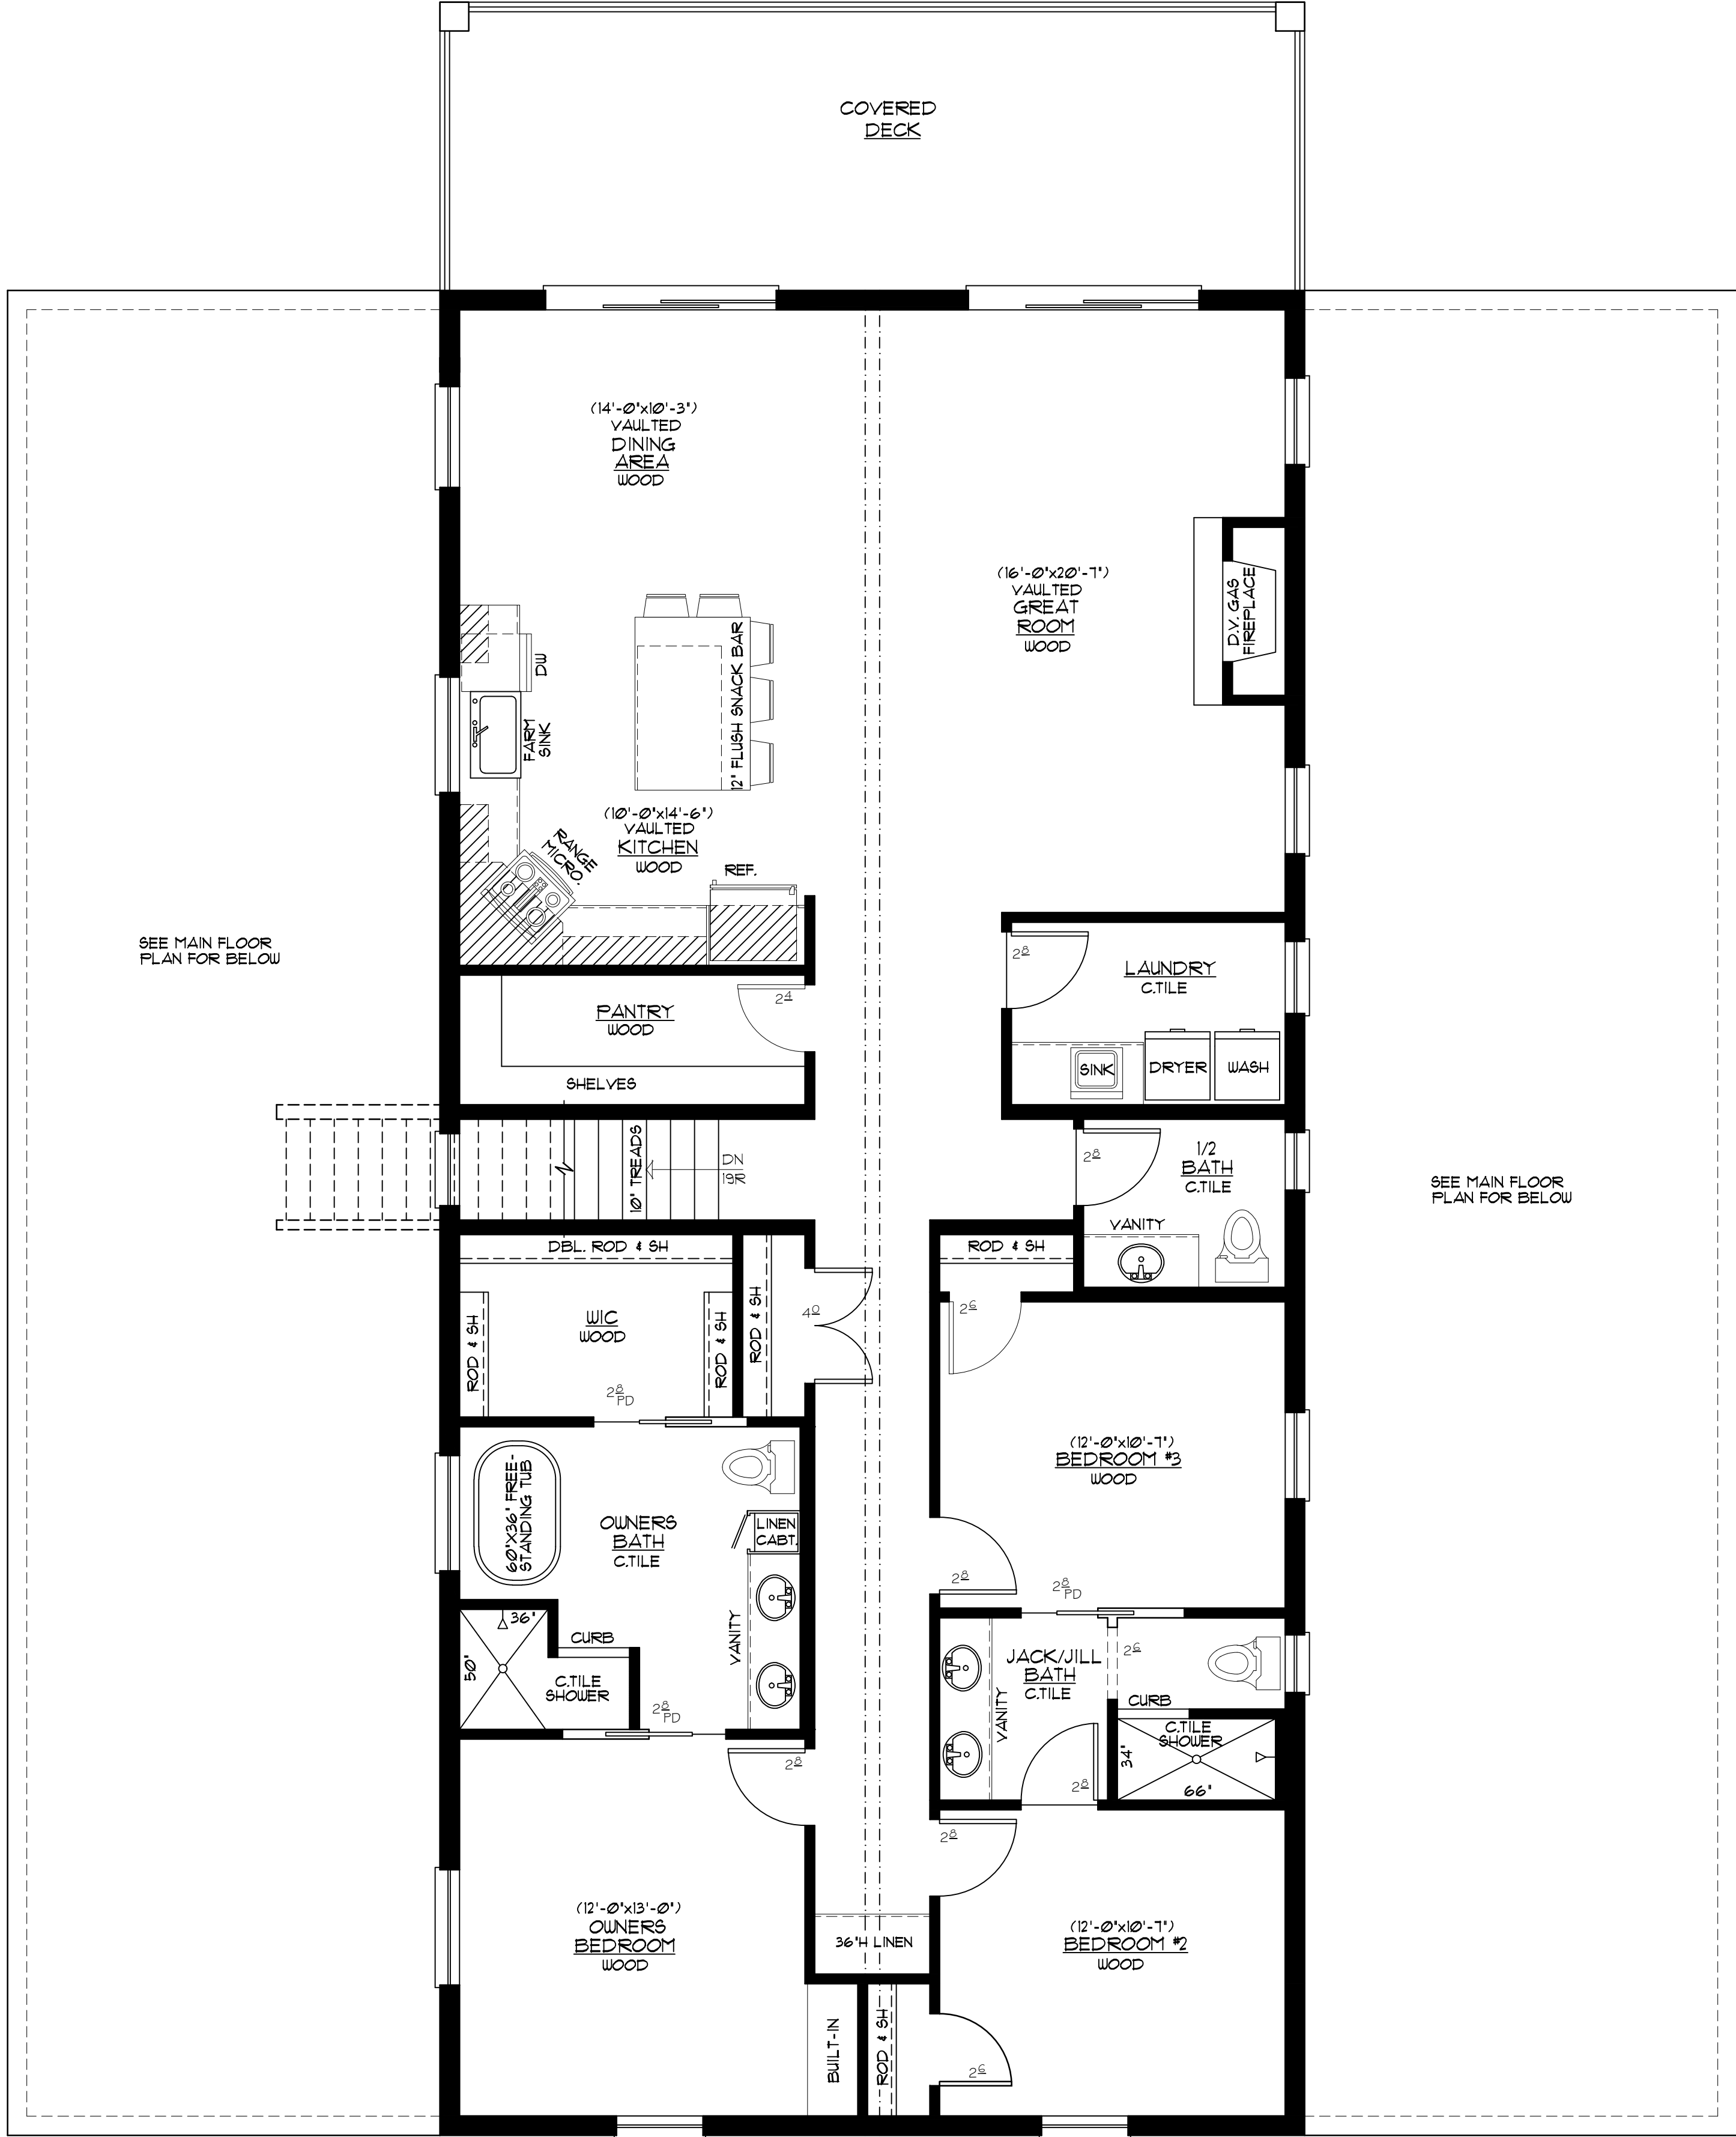


30'-0" x 64'-0"
SECOND FLOOR PLAN
1/4" = 1'-0" 1920 SQ. FEET

REVISIONS	
XXXXXXXX	00000
BY:XX	
XXXXXXXX	00000
BY:XX	
BARN HOUSE	
FIVE BEDROOM	
SHEET	4
OF	4
DATE:	11/02/20

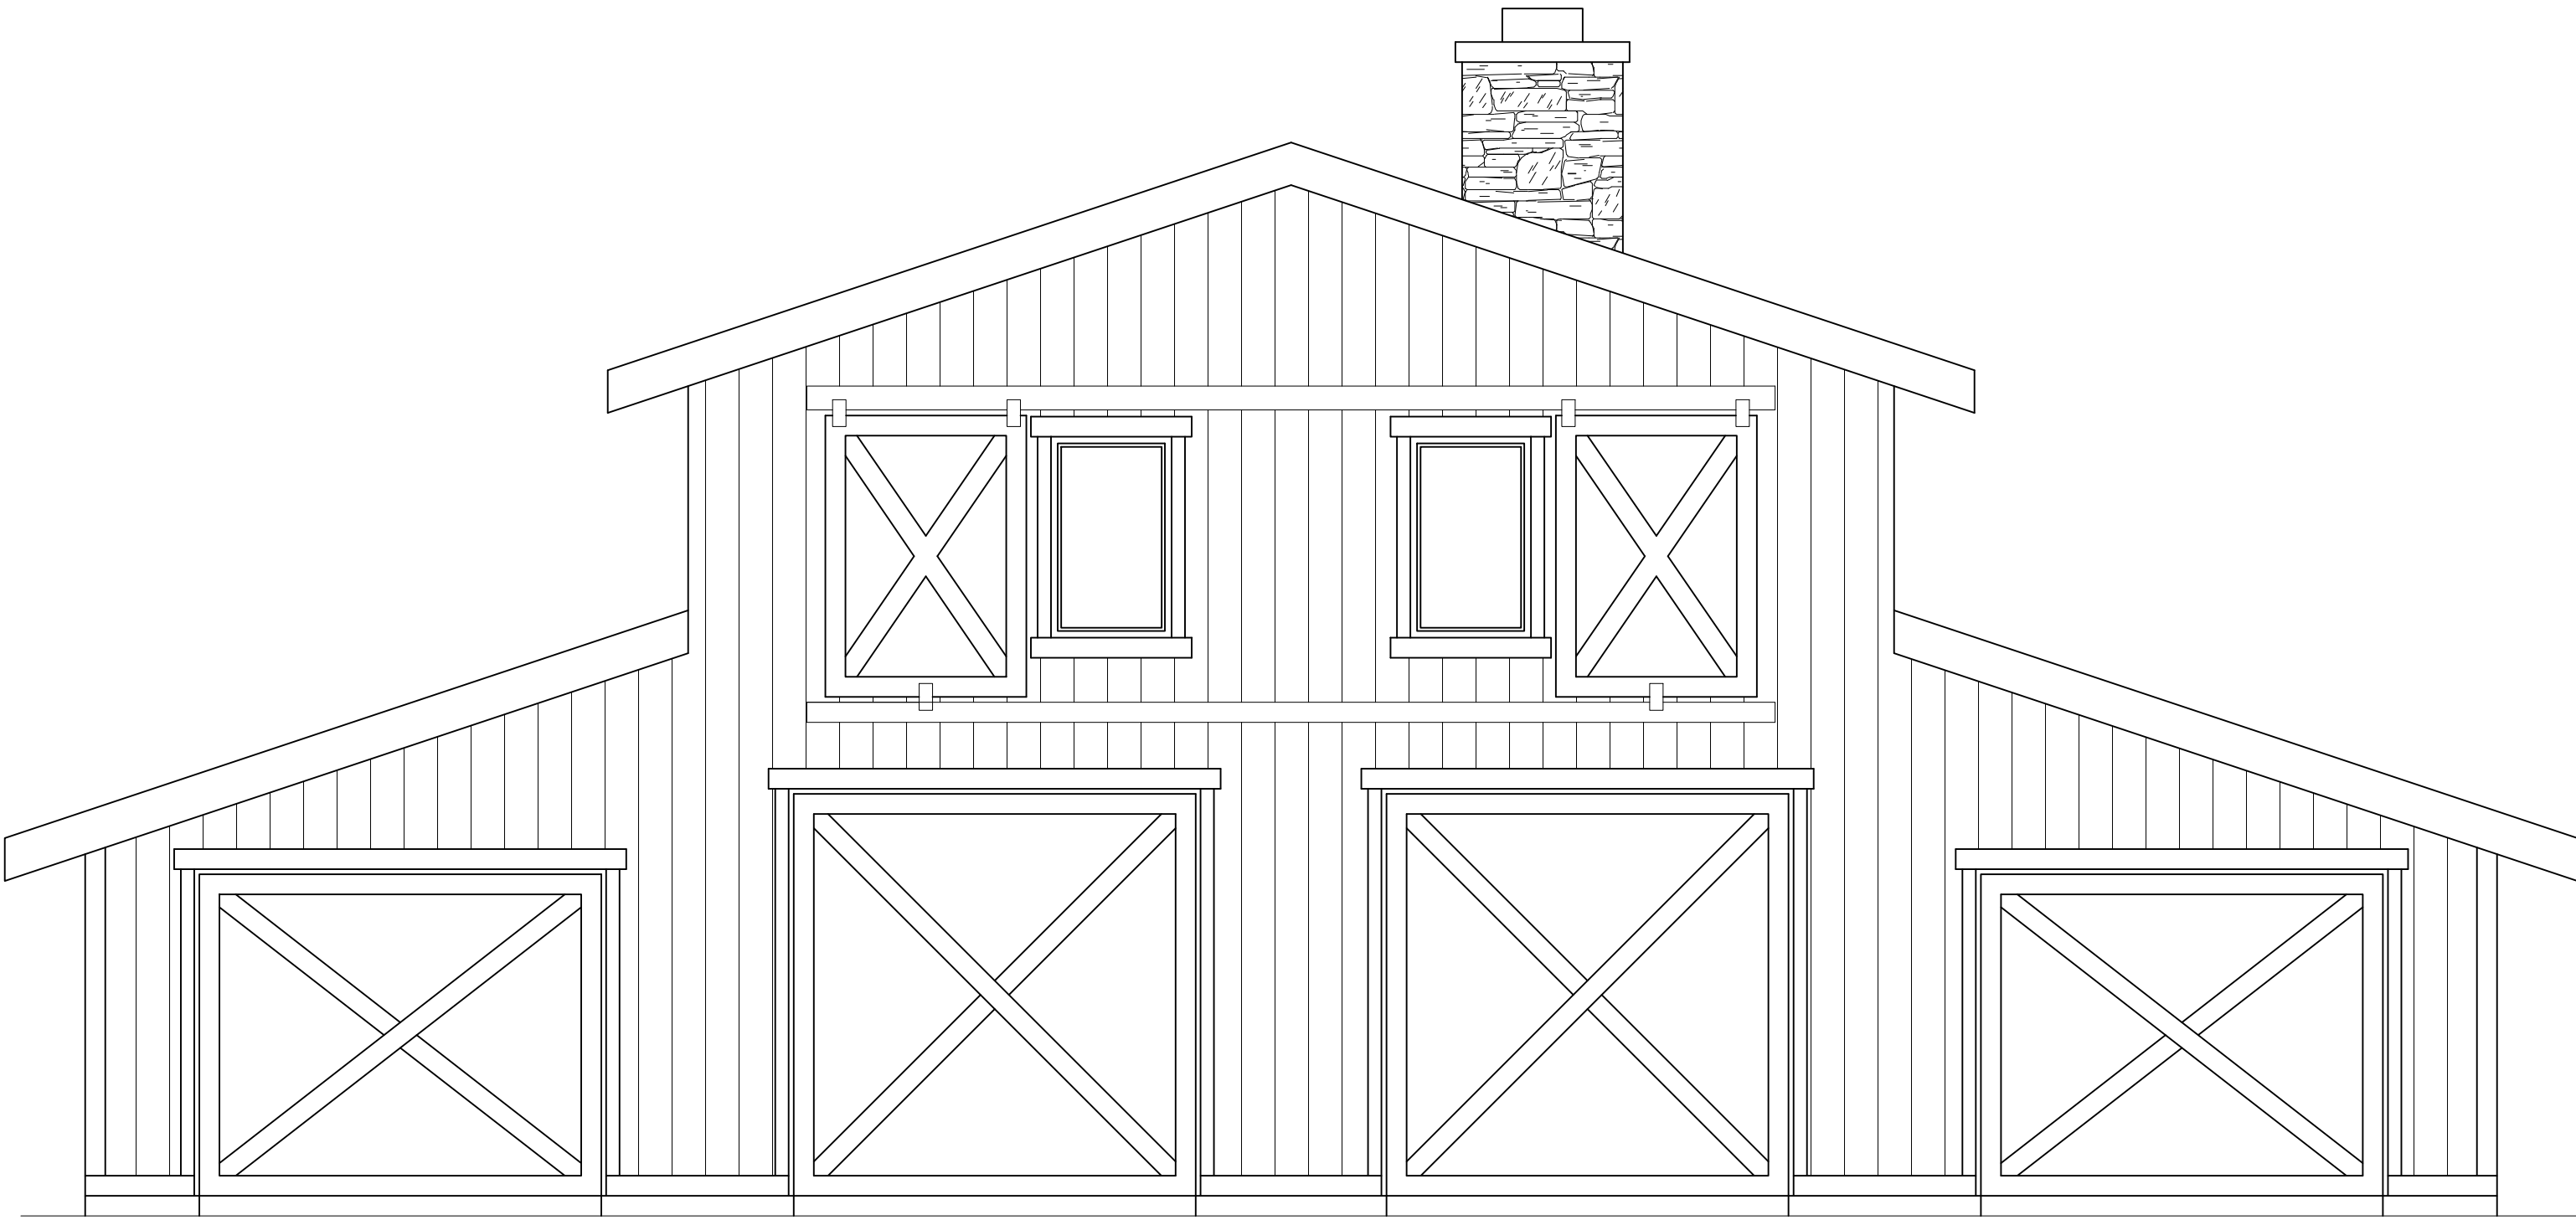


FRONT ELEVATION
1/4" = 1' - 0"

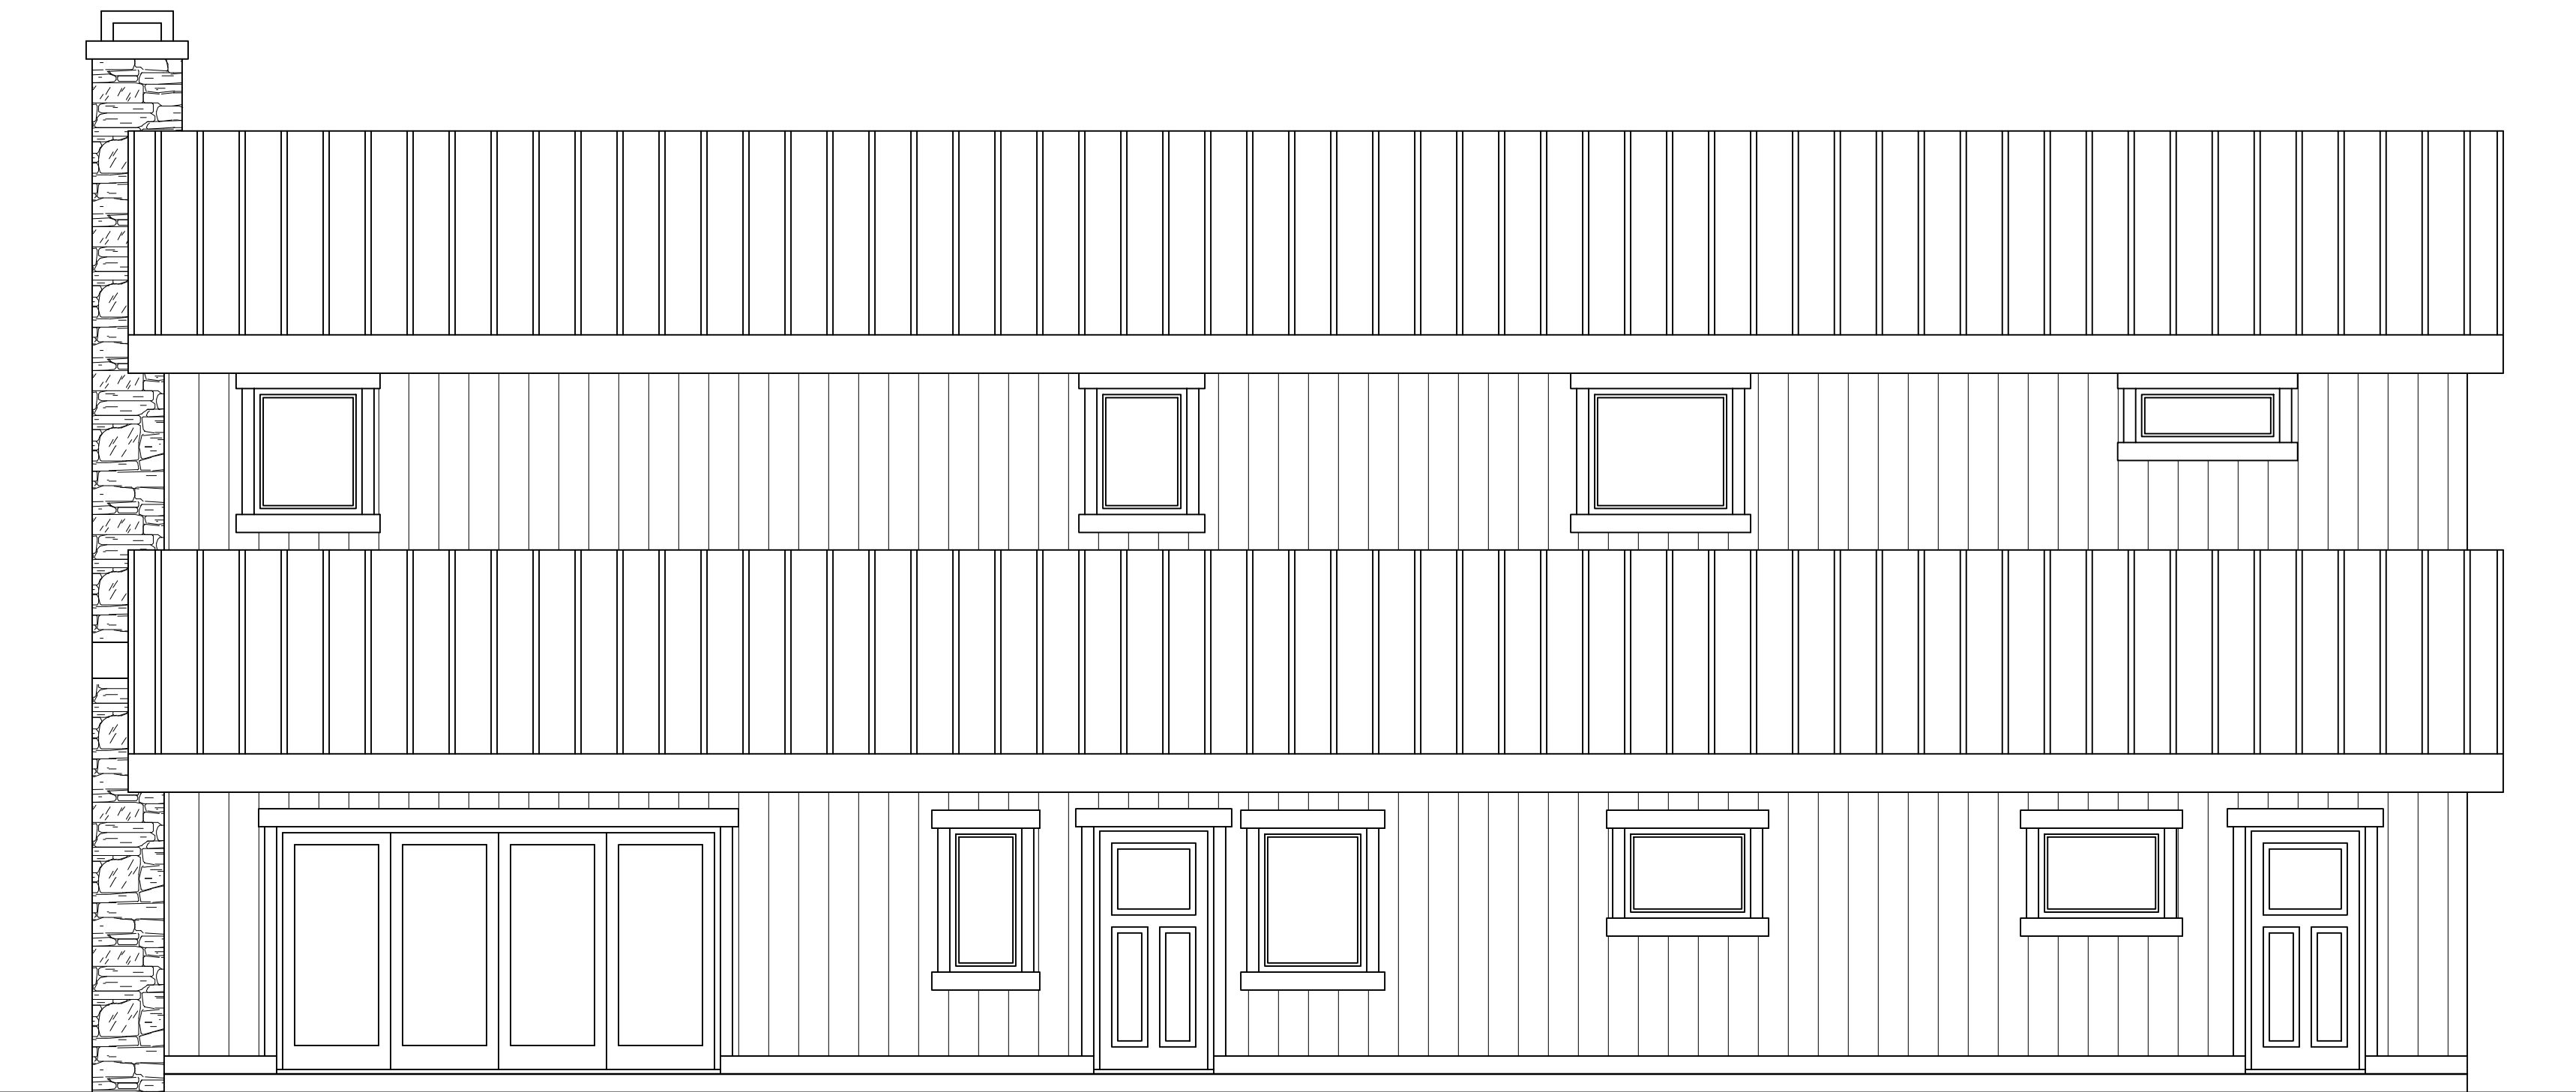


LEFT ELEVATION
1/4" = 1' - 0"



REAR ELEVATION
1/4" = 1'-0"

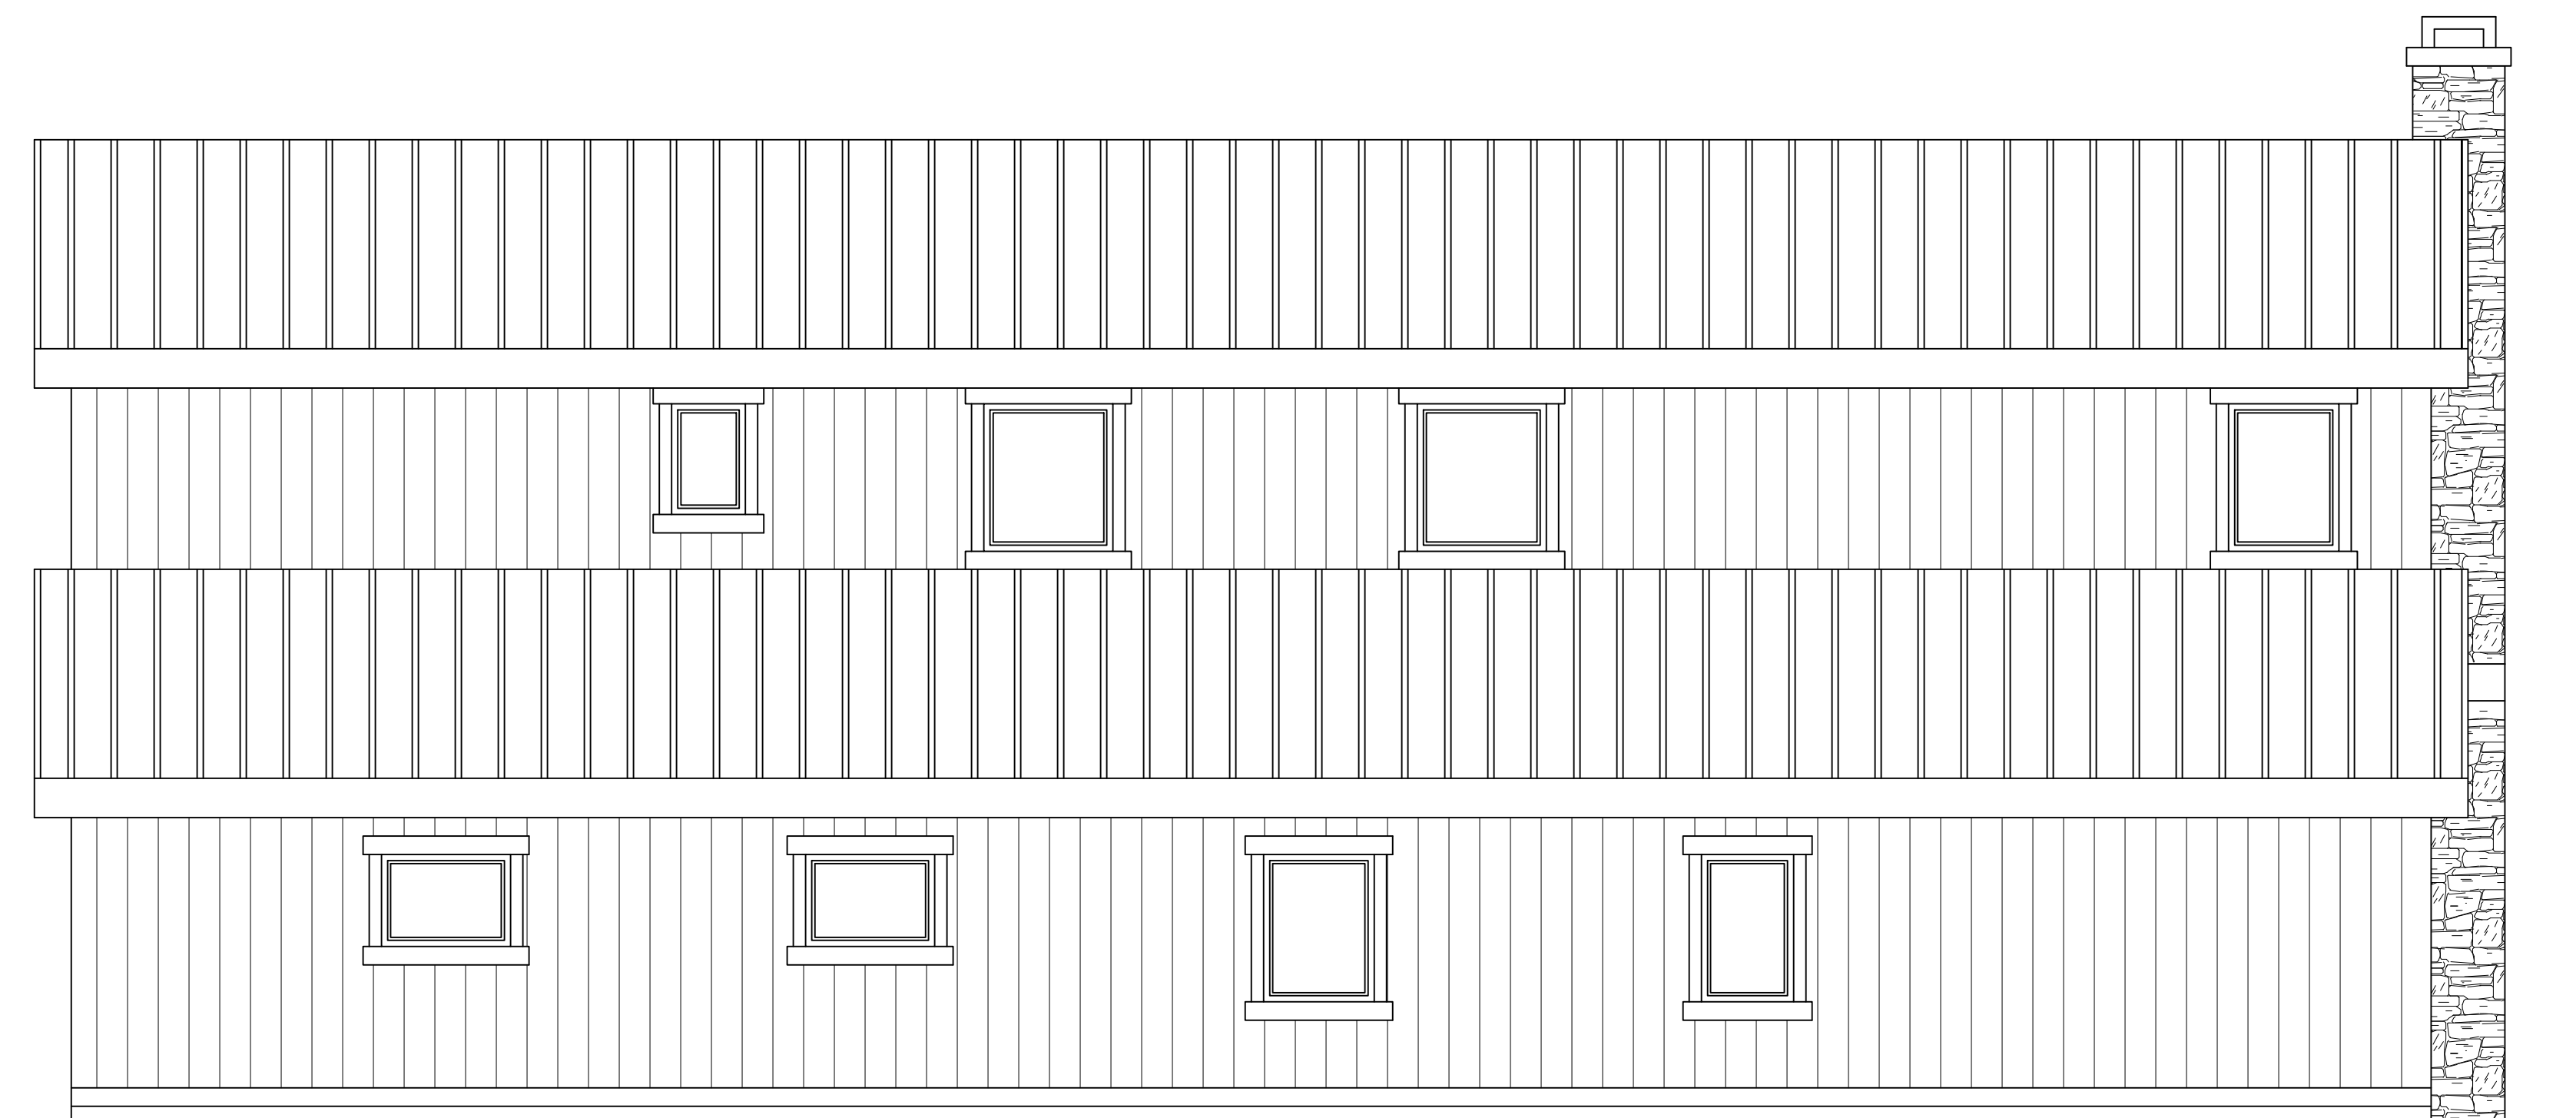

RIGHT ELEVATION
1/4" = 1'-0"

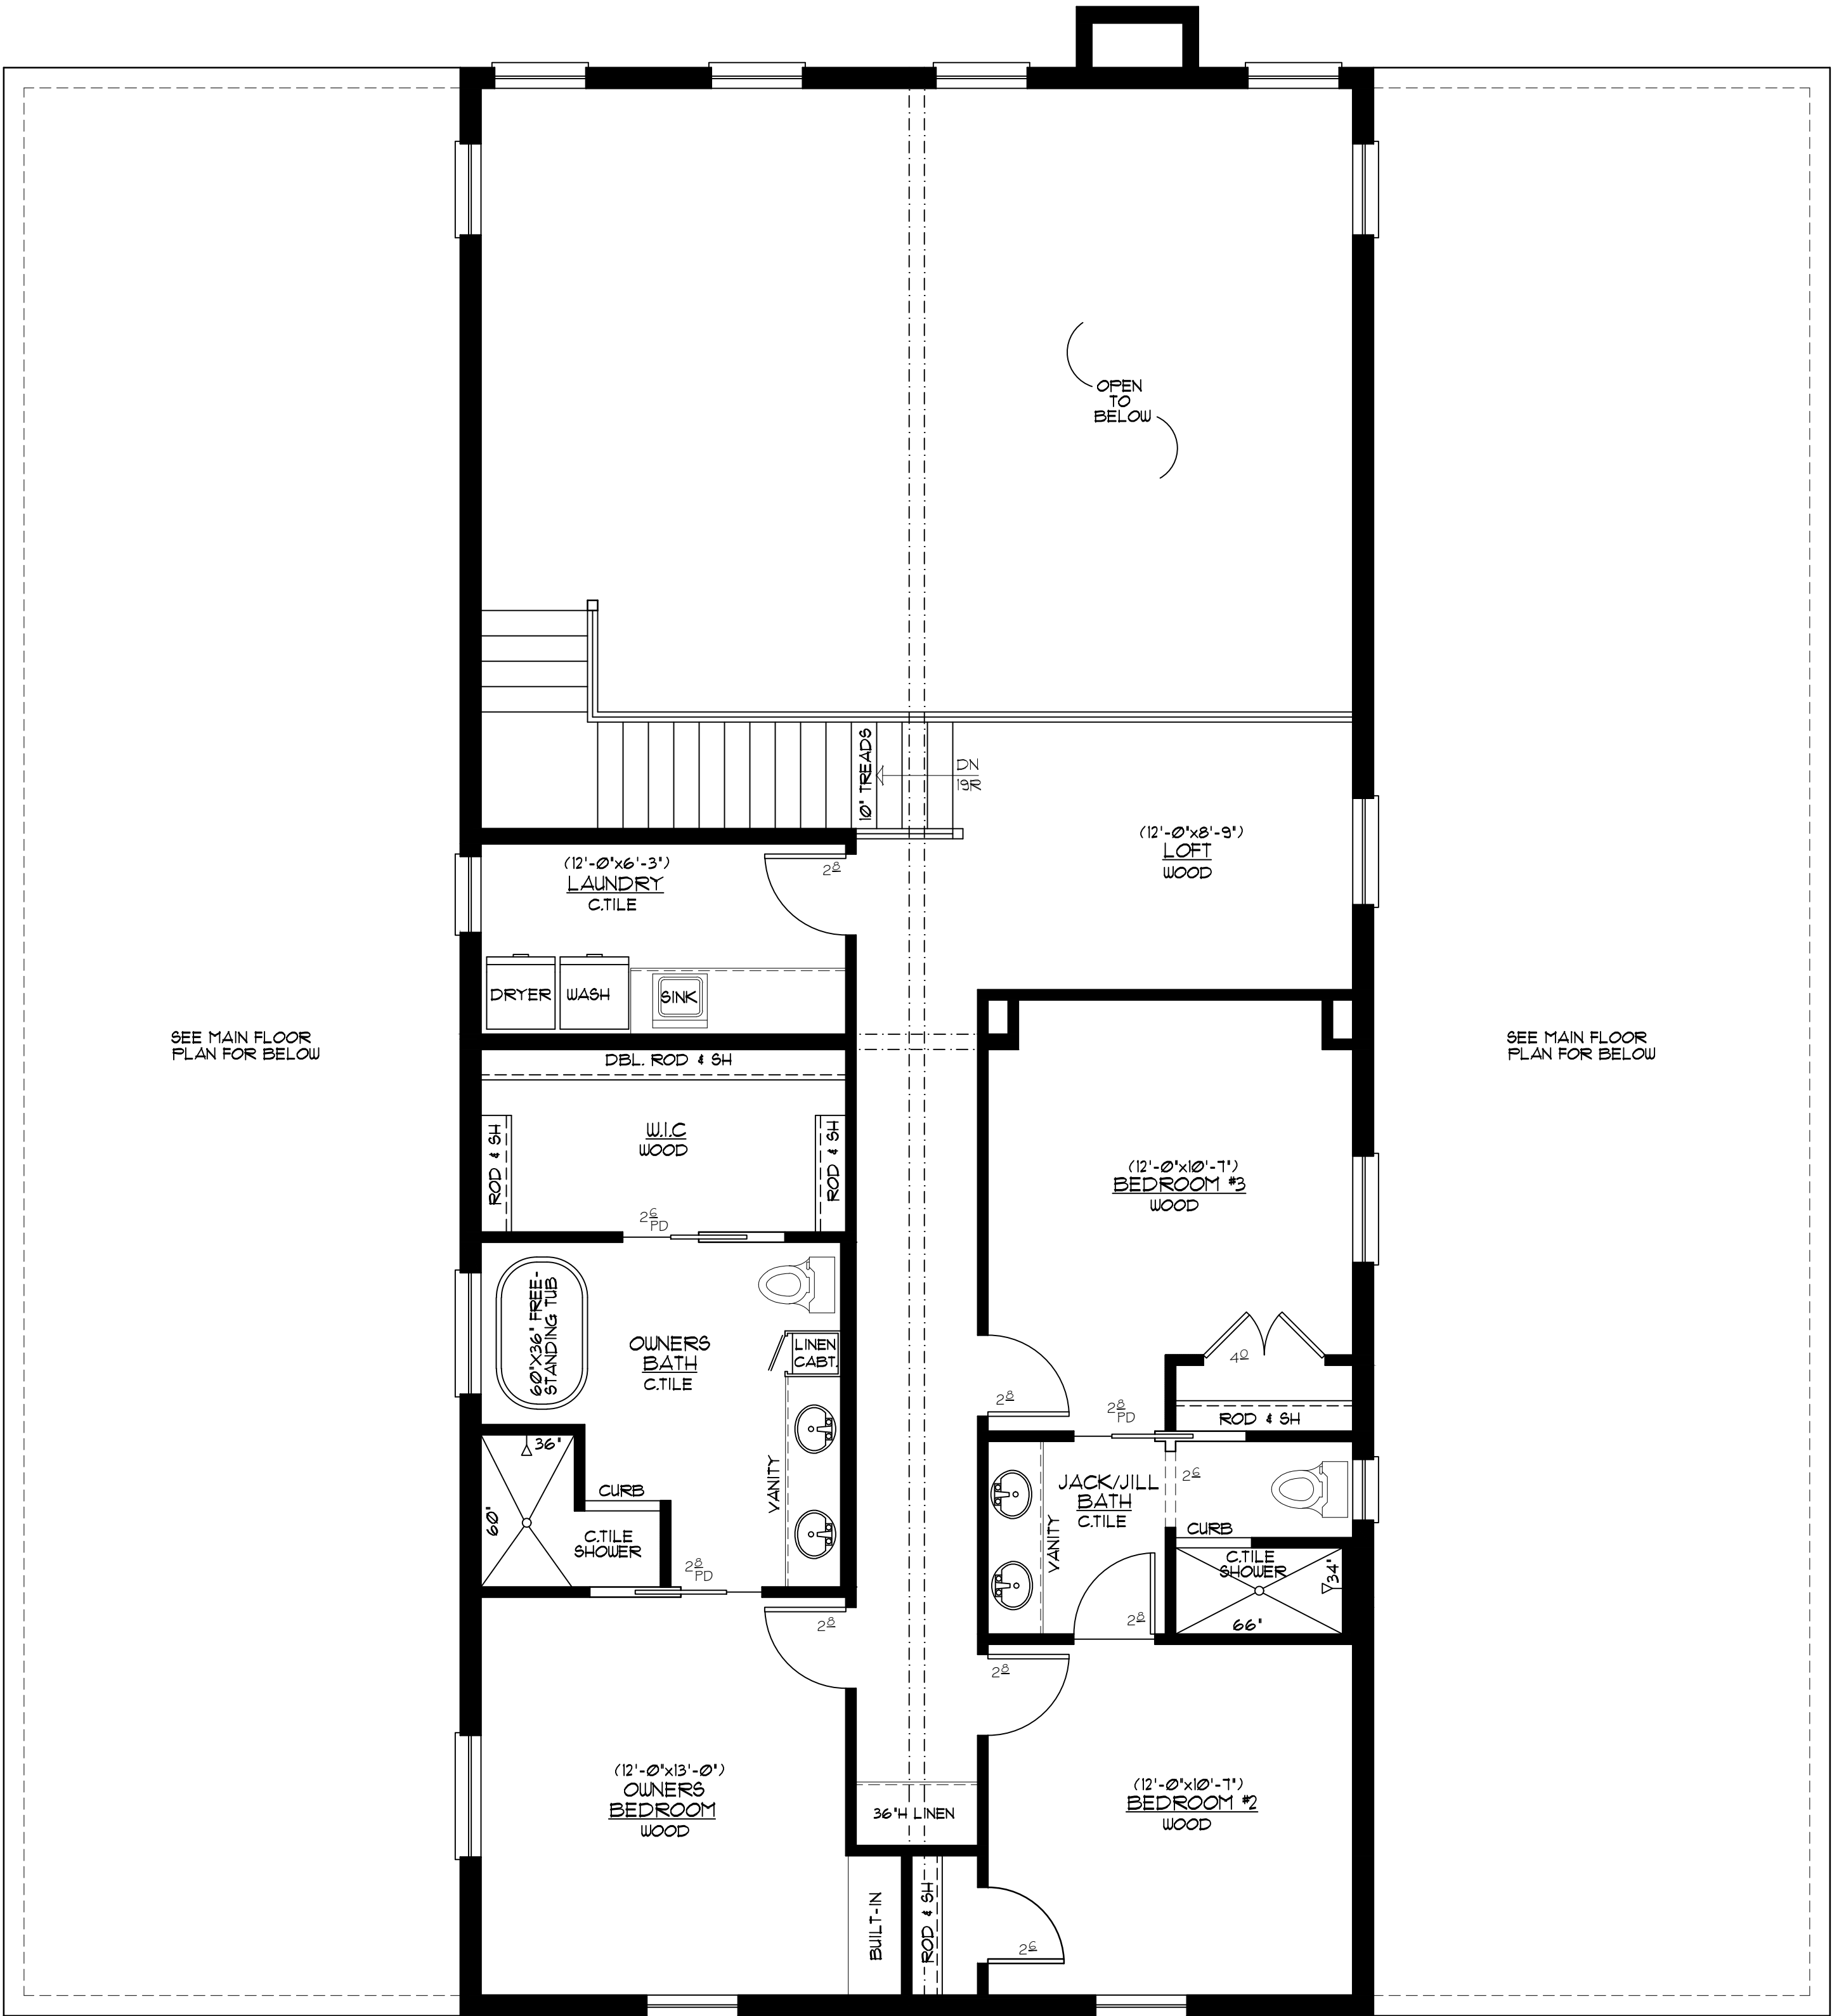

30'-0" X 64'-0"
SECOND FLOOR PLAN
1/4" = 1'-0" 1223 SQ. FEET

REVISIONS	
XXXXXX	00000
BY:XX	
XXXXXX	00000
BY:XX	
BARN HOUSE	
OPEN PLAN/ FOUR BEDROOMS	
SHEET	4
OF	4
DATE:	11/02/20