




STRUCTURAL INSULATED PANELS
THE FUTURE OF FRAMING




Enercept Conceptual Package Plans Lake and Home Series 2021


| REVISIONS |
|-------------------|
| DATE: 02/10/20 |
| BY: S.P. |
| XX/XX/XX |
| 0000 |
| BY: XX |

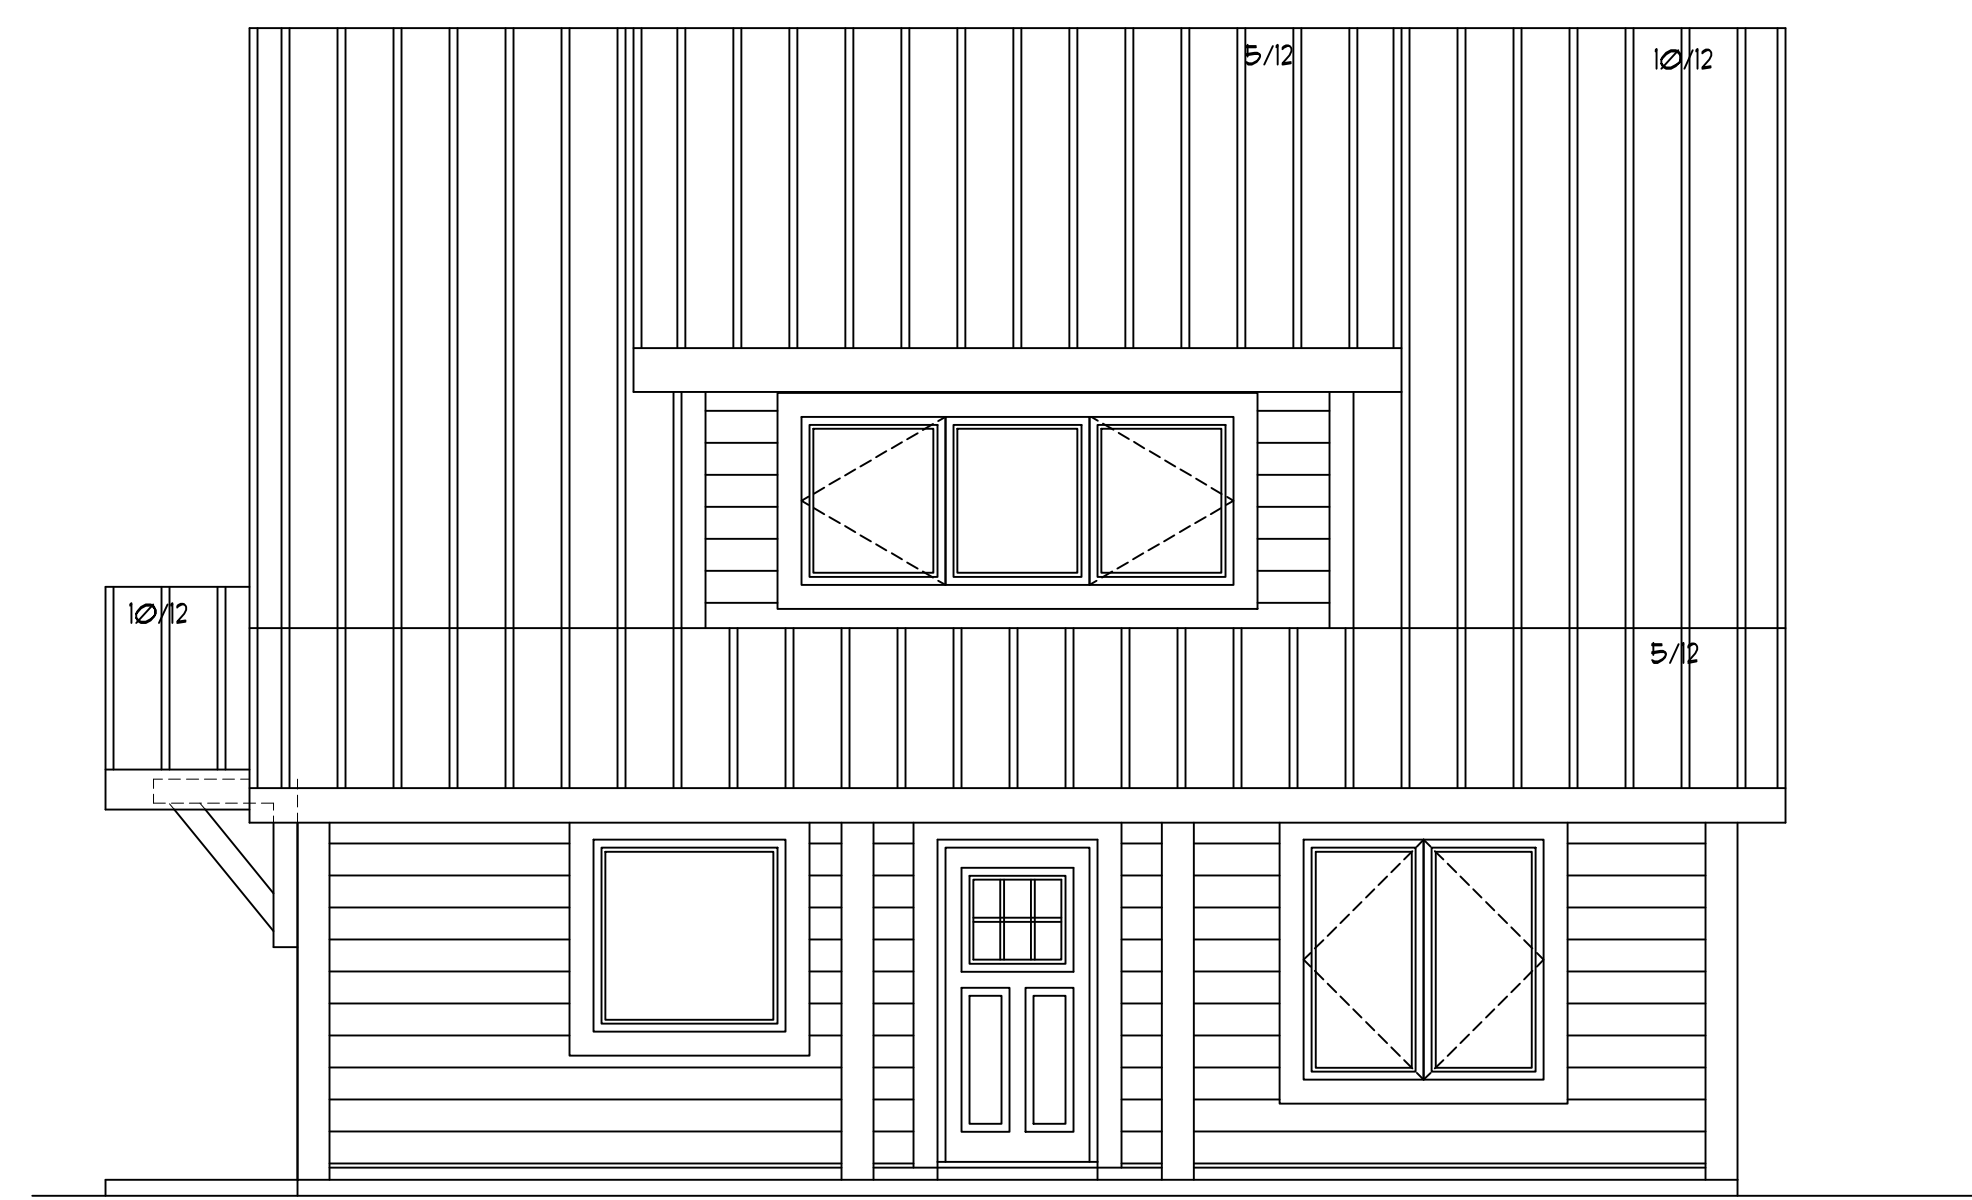

FRONT ELEVATION
1/4"=1'-0"

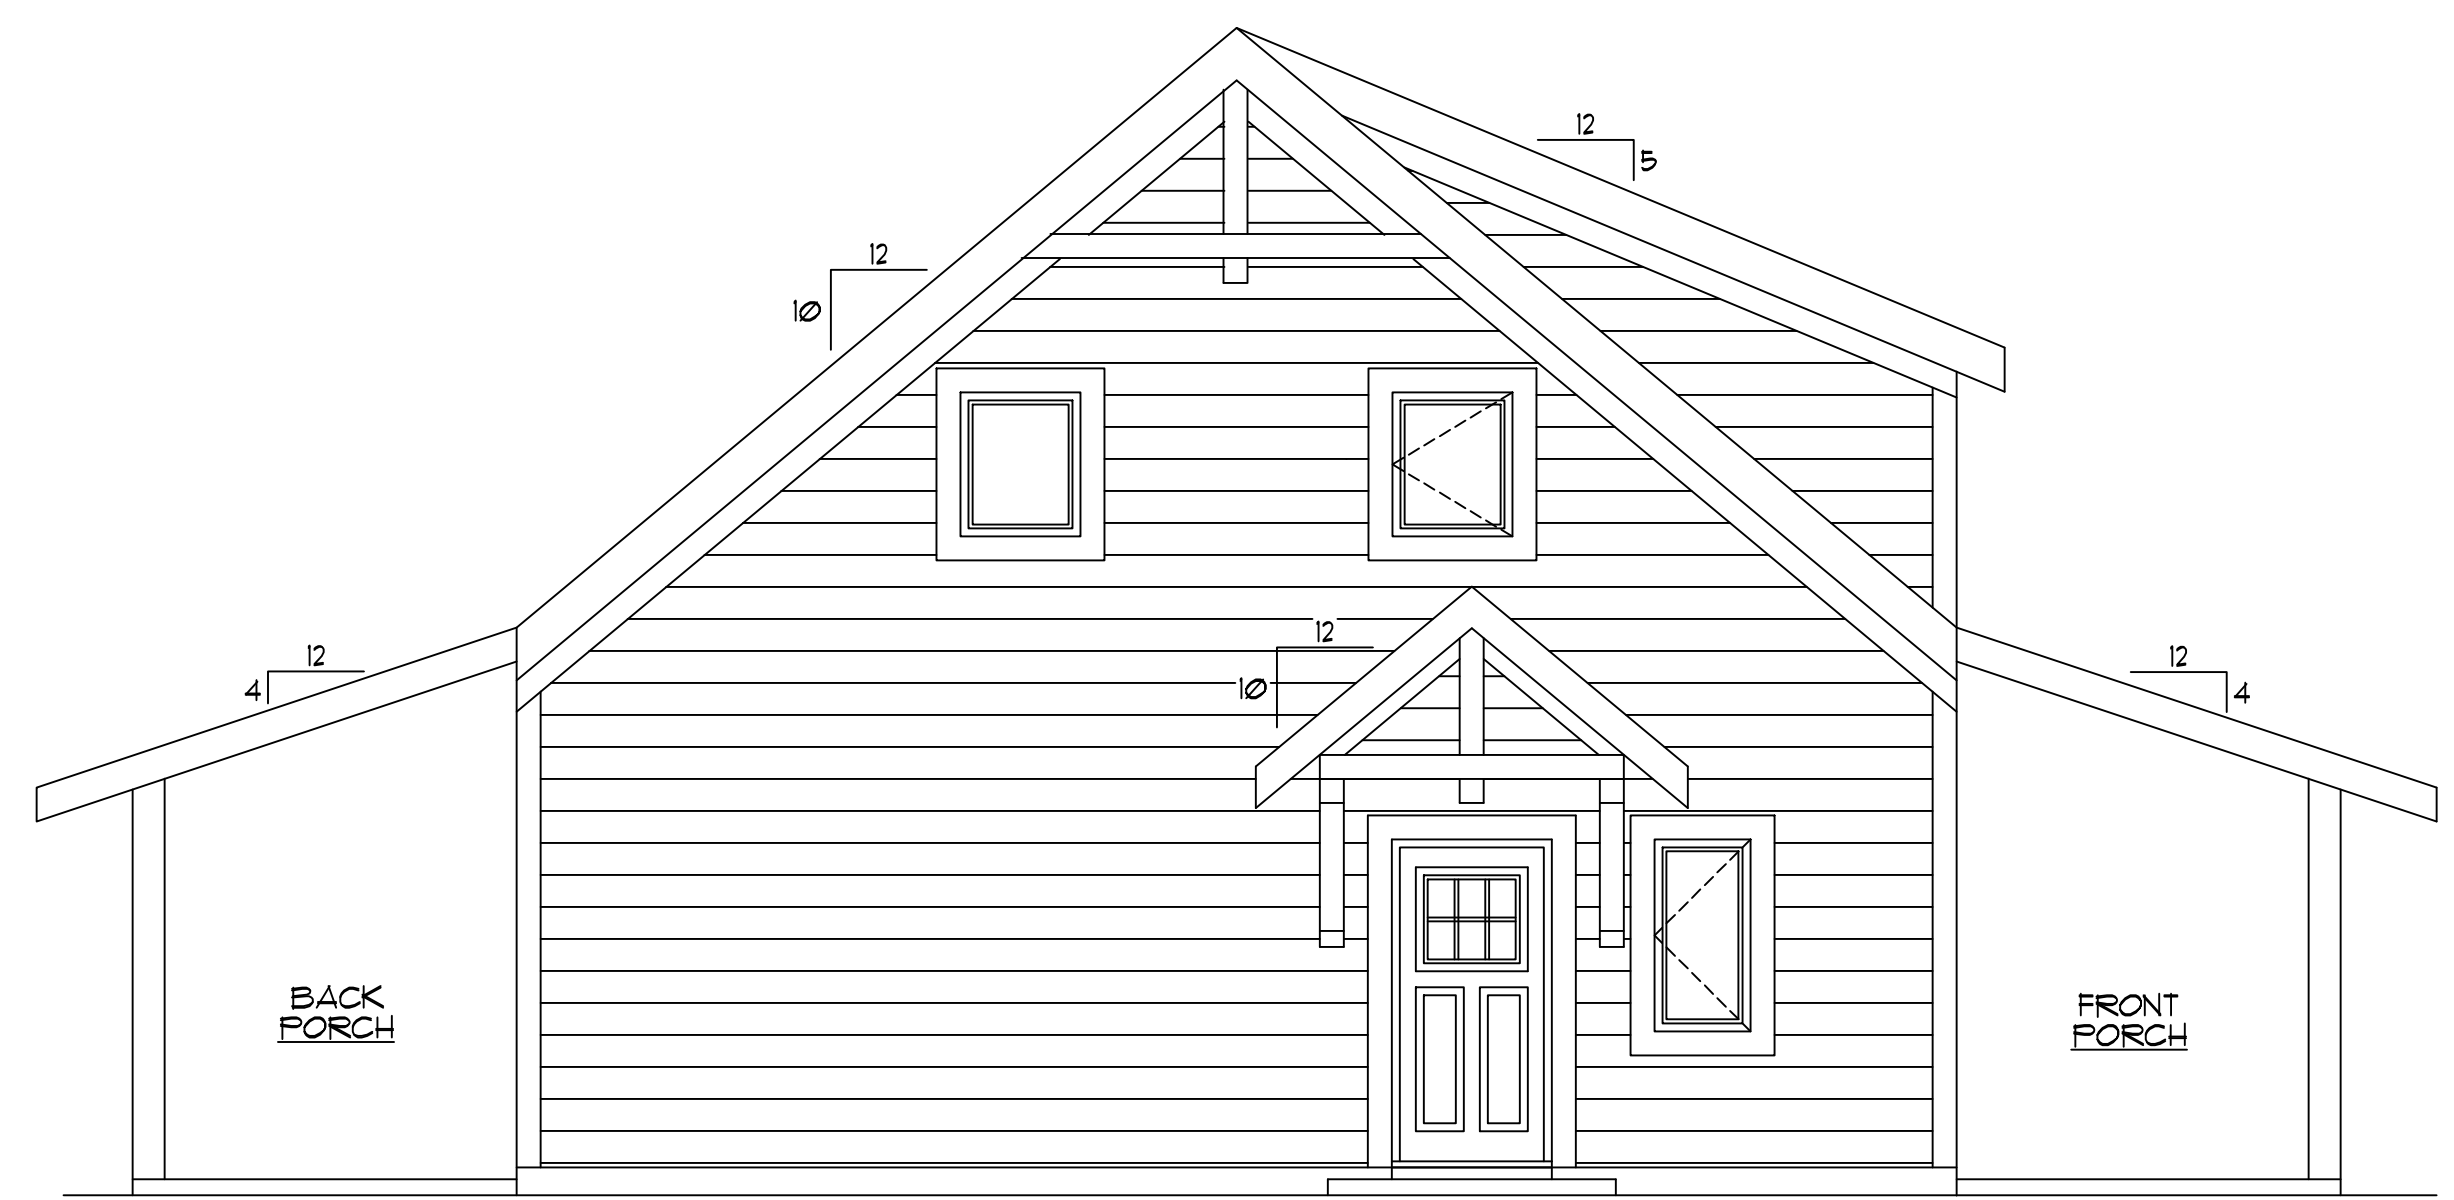

LEFT ELEVATION
1/4"=1'-0"

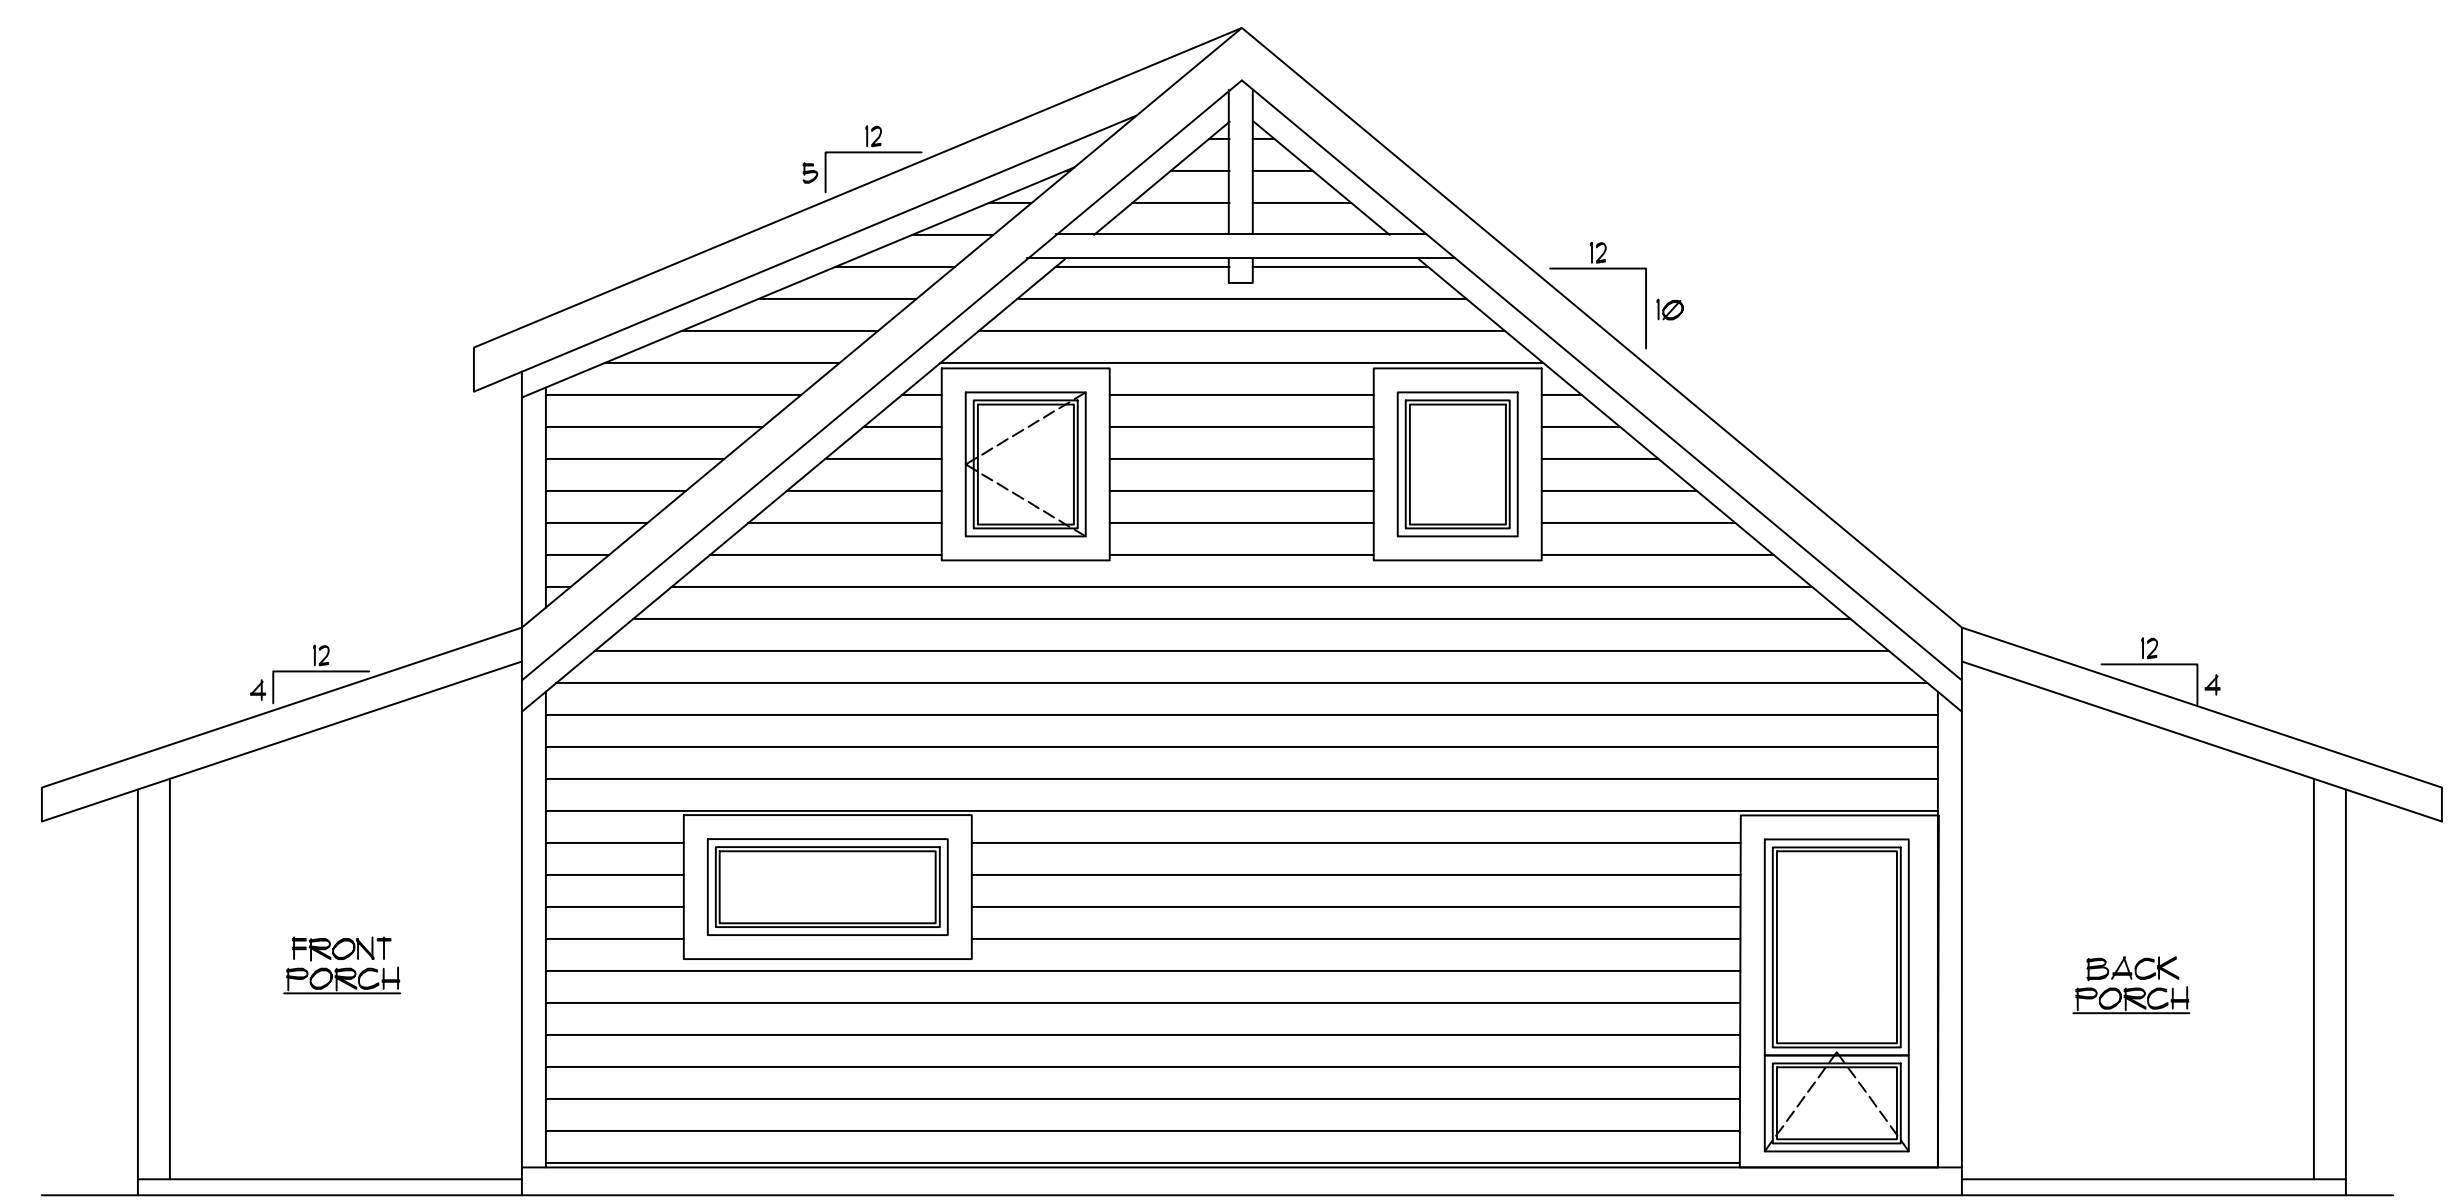


RIGHT ELEVATION
1/4"=1'-0"




REAR ELEVATION
1/4"=1'-0"

| REVISIONS |
|----------------|
| DATE: 02/21/20 |
| BY: S.P. |
| XXXXXX |
| 0000 |
| BY: XX. |

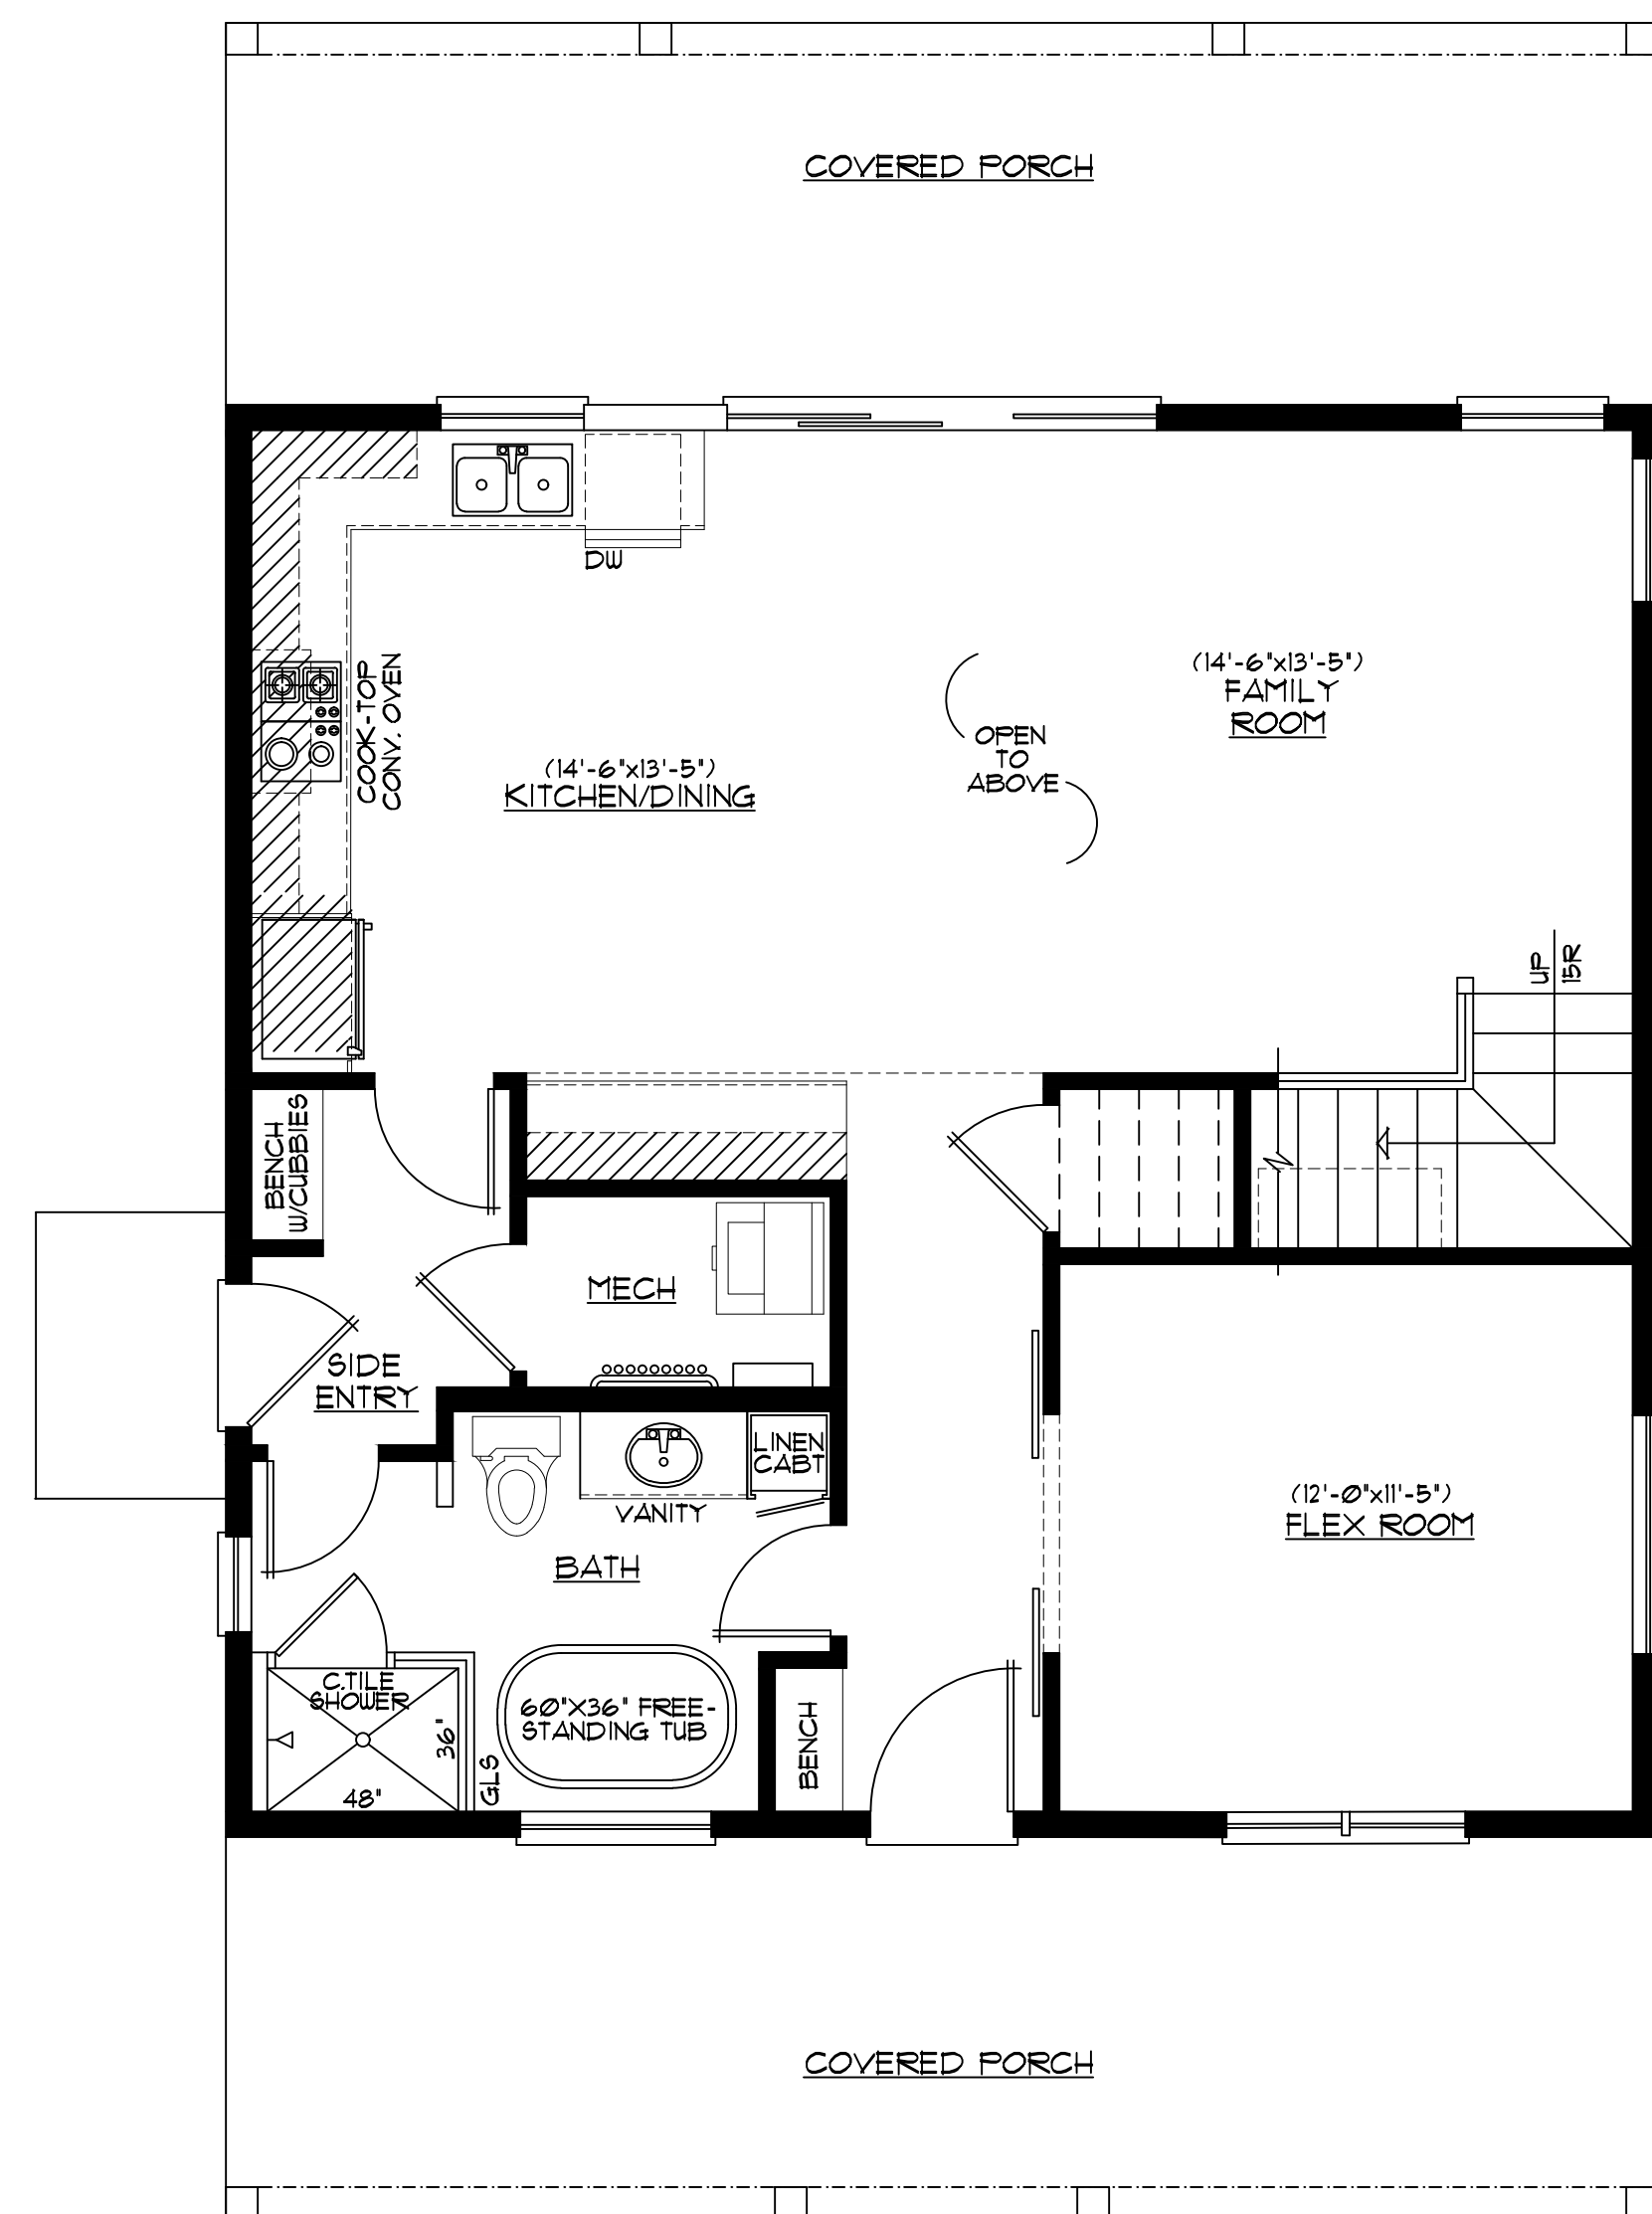

30'-0" x 30'-0"
MAIN LEVEL FLOOR PLAN
 1/4" = 1'-0" 900 SQ. FT.

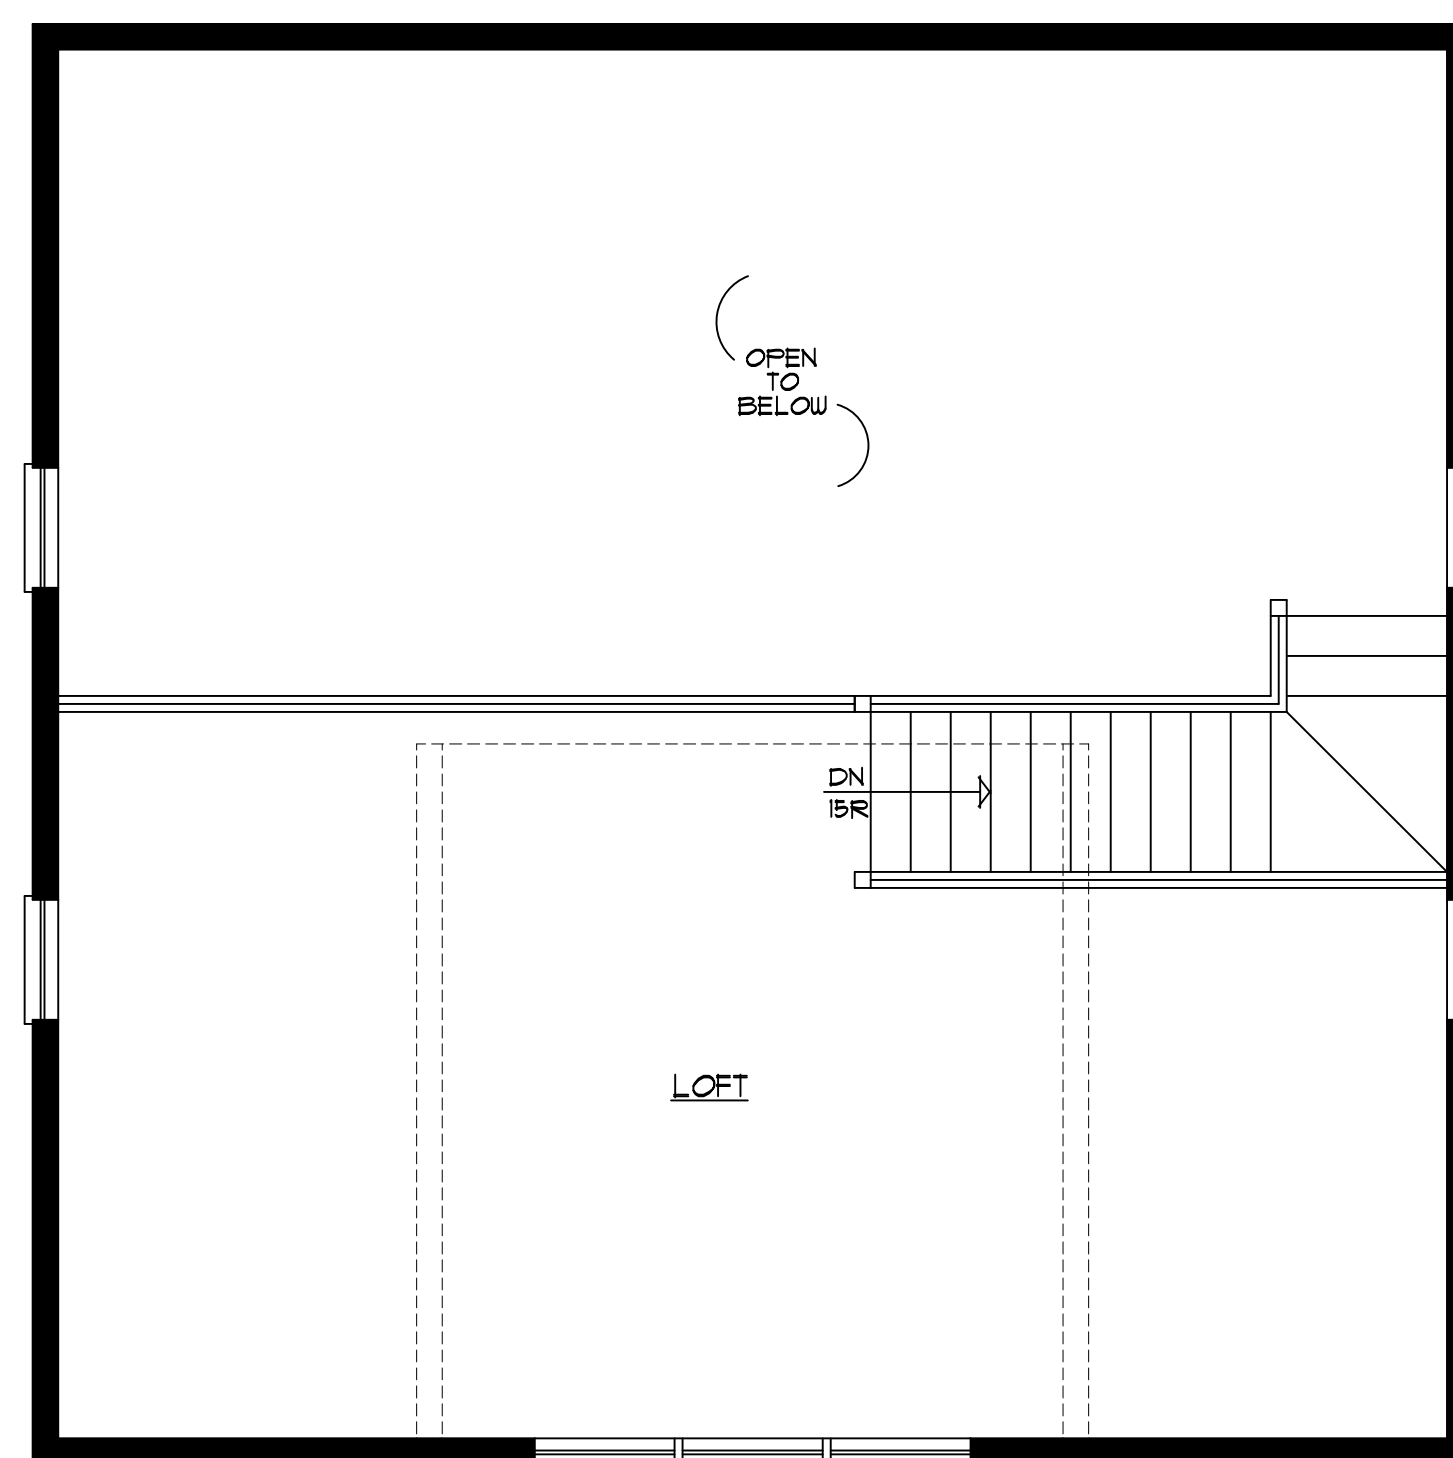

LOFT FLOOR PLAN
 1/4" = 1'-0" 480 SQ. FT.



FRONT ELEVATION
SCALE 1/4"=1'-0"



RIGHT ELEVATION
SCALE 1/4"=1'-0"

BACK TO COUNTRY

ELEVATIONS

DATE: 11/06/20

FINISHED SQ. FT. = 2484

DRAWN BY: SP

CHECKED BY:

JOB NO.

SHEET


1 OF 3



REAR ELEVATION
SCALE 1/4"=1'-0"



LEFT ELEVATION
SCALE 1/4"=1'-0"

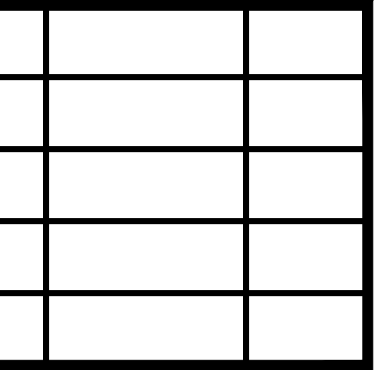

BACK TO COUNTRY

ELEVATIONS

DATE: 11/06/20

FINISHED SQ. FT. = 2484


DRAWN BY: SP

CHECKED BY:

JOB NO.

SHEET

2 OF 3

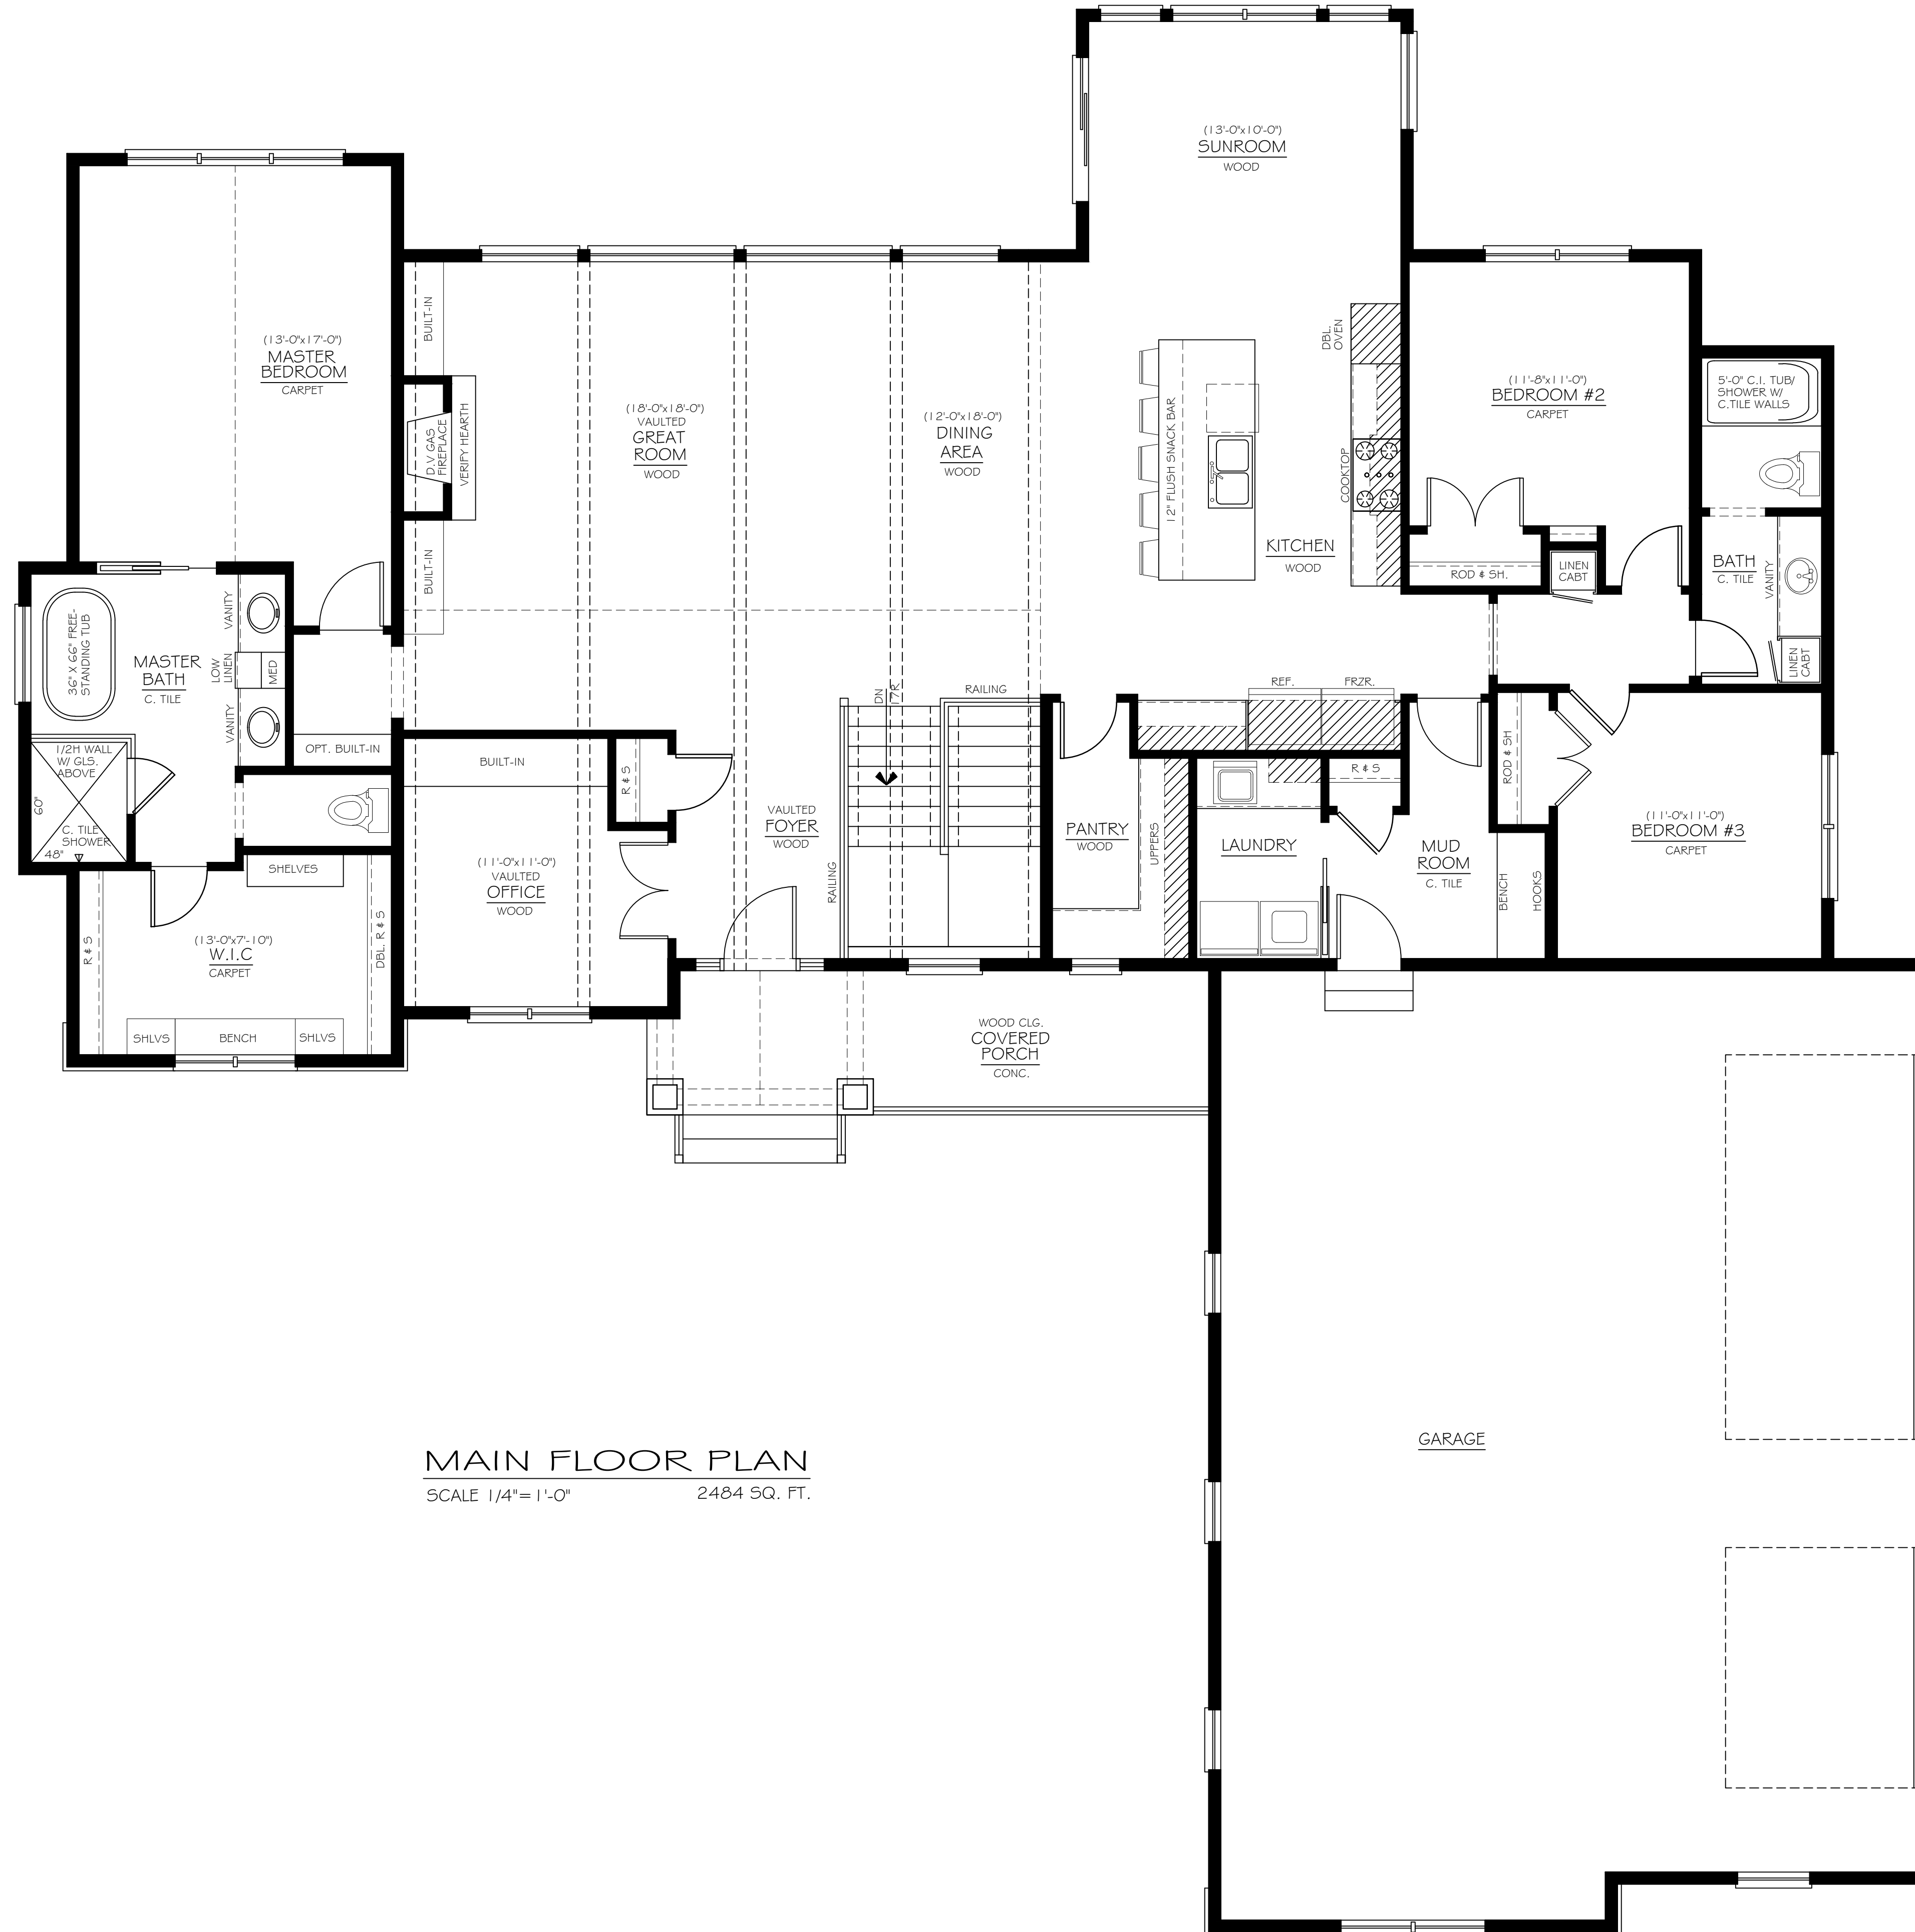

MAIN FLOOR PLAN
 SCALE 1/4" = 1'-0" 2484 SQ. FT.

BACK TO COUNTRY

| |
|------------------------------------|
| FIRST FLOOR SCALE: 1/4" = 1'-0" |
| DATE: 11/06/20 |
| FINISHED SQ. FT. = 2484 |
| DRAWN BY: SP |
| CHECKED BY: |
| JOB NO. |
| SHEET 3 OF 3 |

| REVISIONS |
|---------------------------|
| XX/XX/XX 0000 BY:XX |
| XX/XX/XX 0000 BY:XX |



FRONT ELEVATION
1/4"=1'-0"




LEFT ELEVATION
1/4"=1'-0"

| REVISIONS |
|-------------------------|
| XXXXXX 0000 BY:XX |
| XXXXXX 0000 BY:XX |




REAR ELEVATION
1/4"=1'-0"

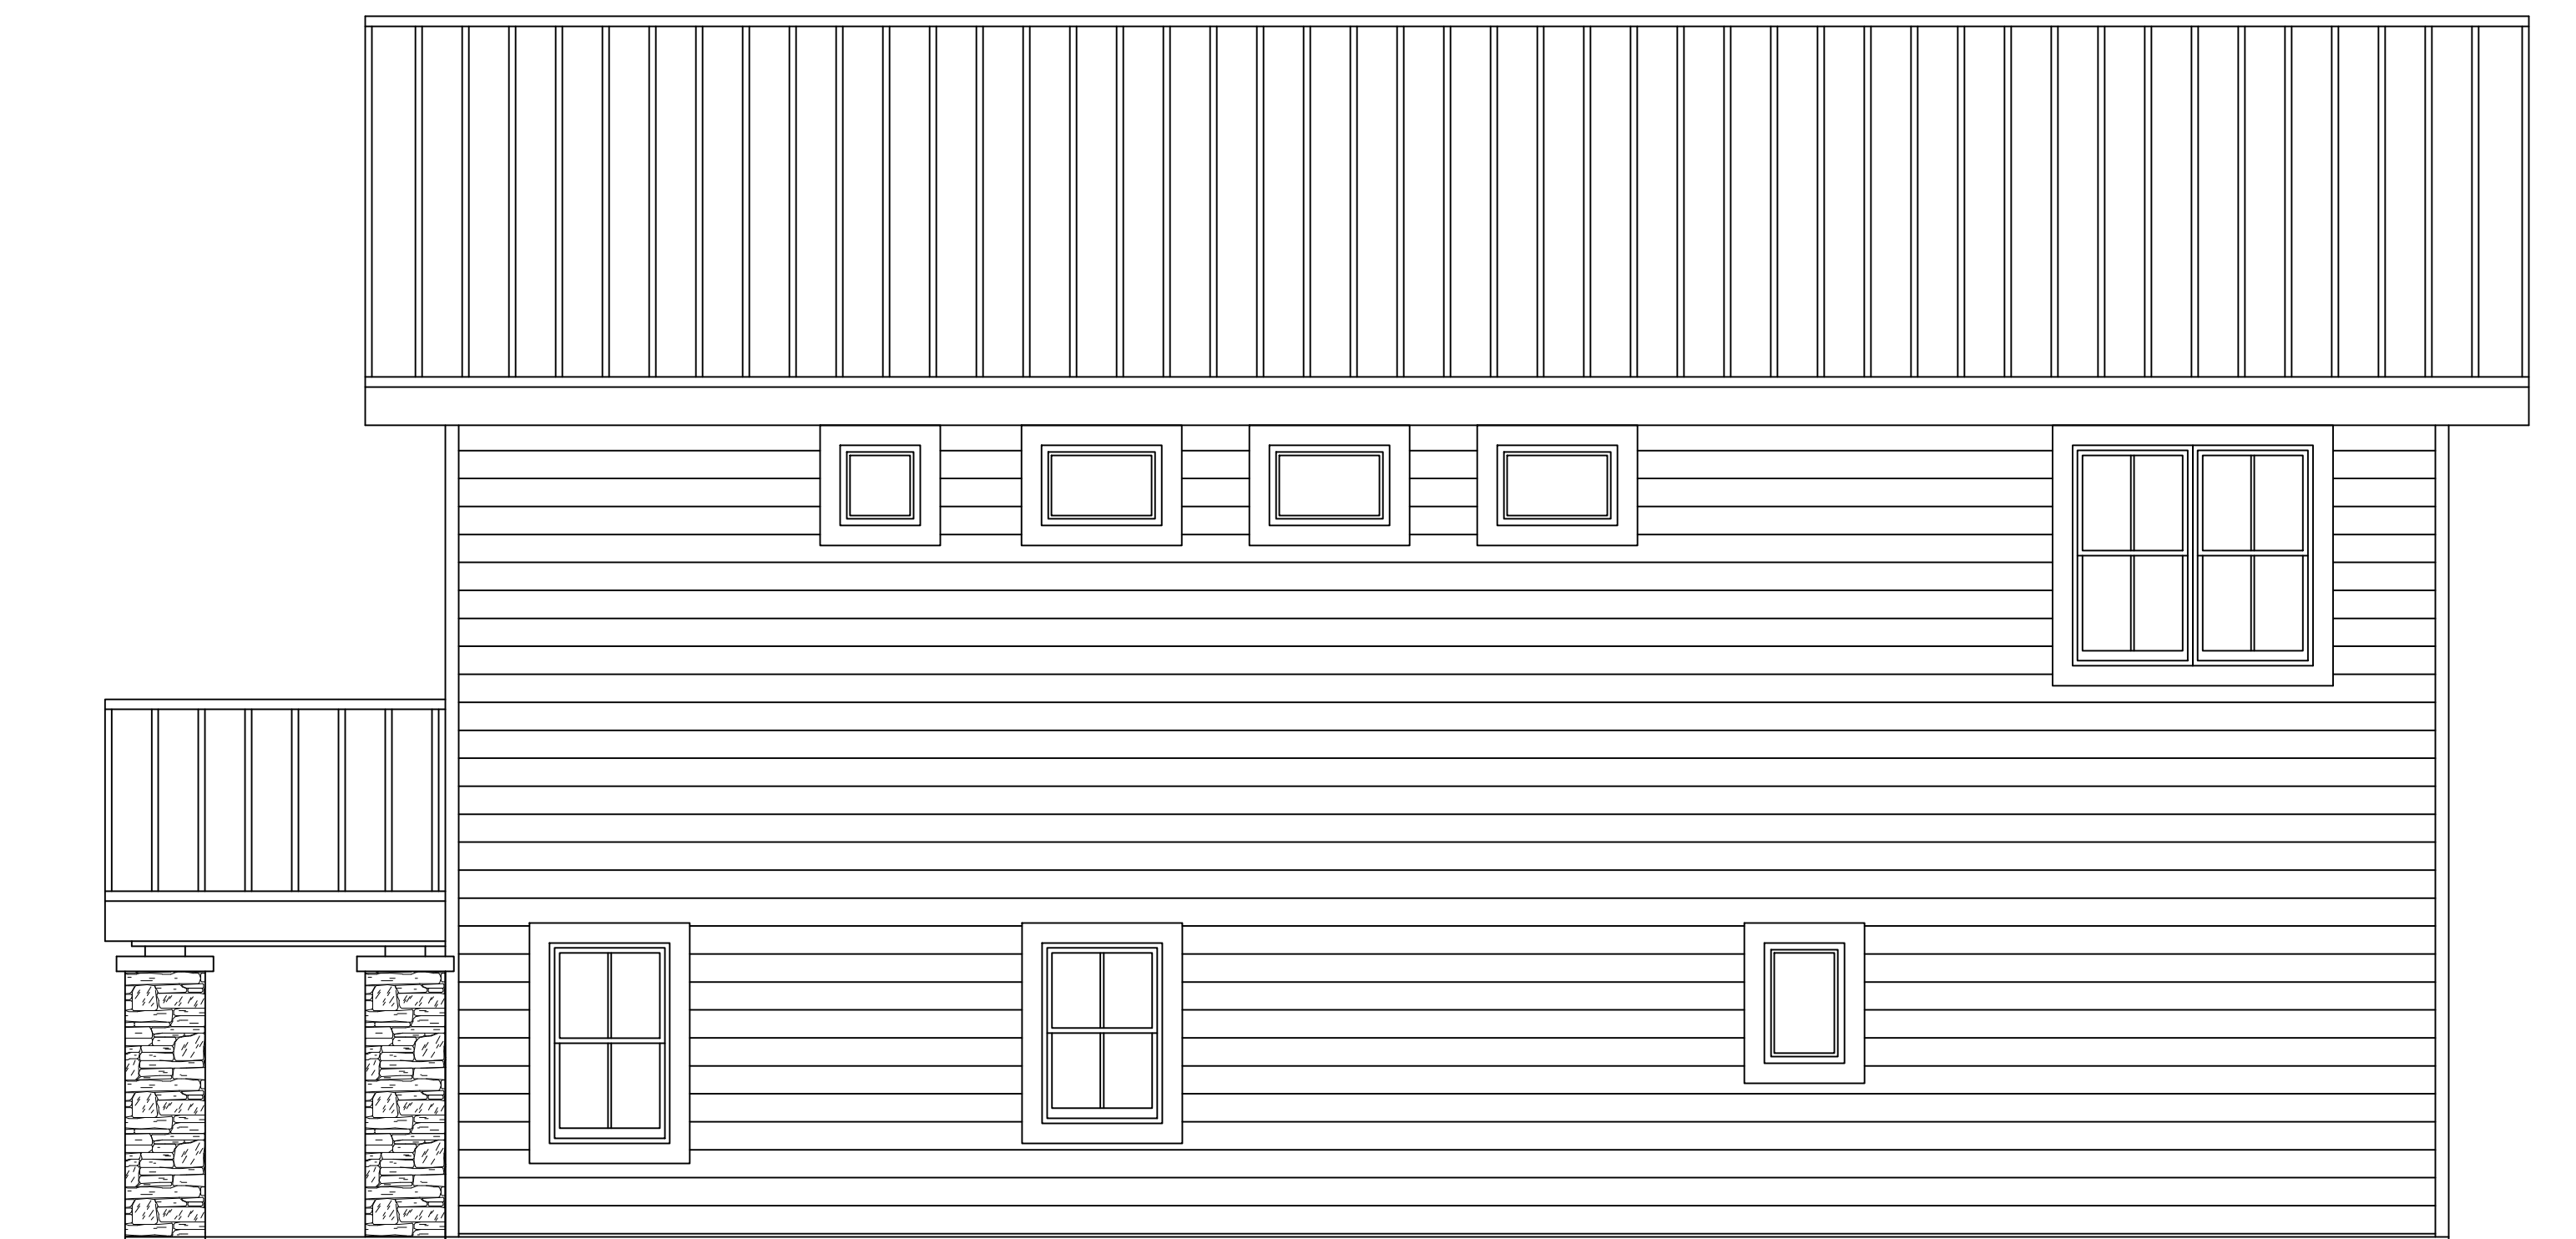


RIGHT ELEVATION
1/4"=1'-0"

| REVISIONS |
|--------------------------|
| XXXXXX 00000 BY:XX |
| XXXXXX 00000 BY:XX |

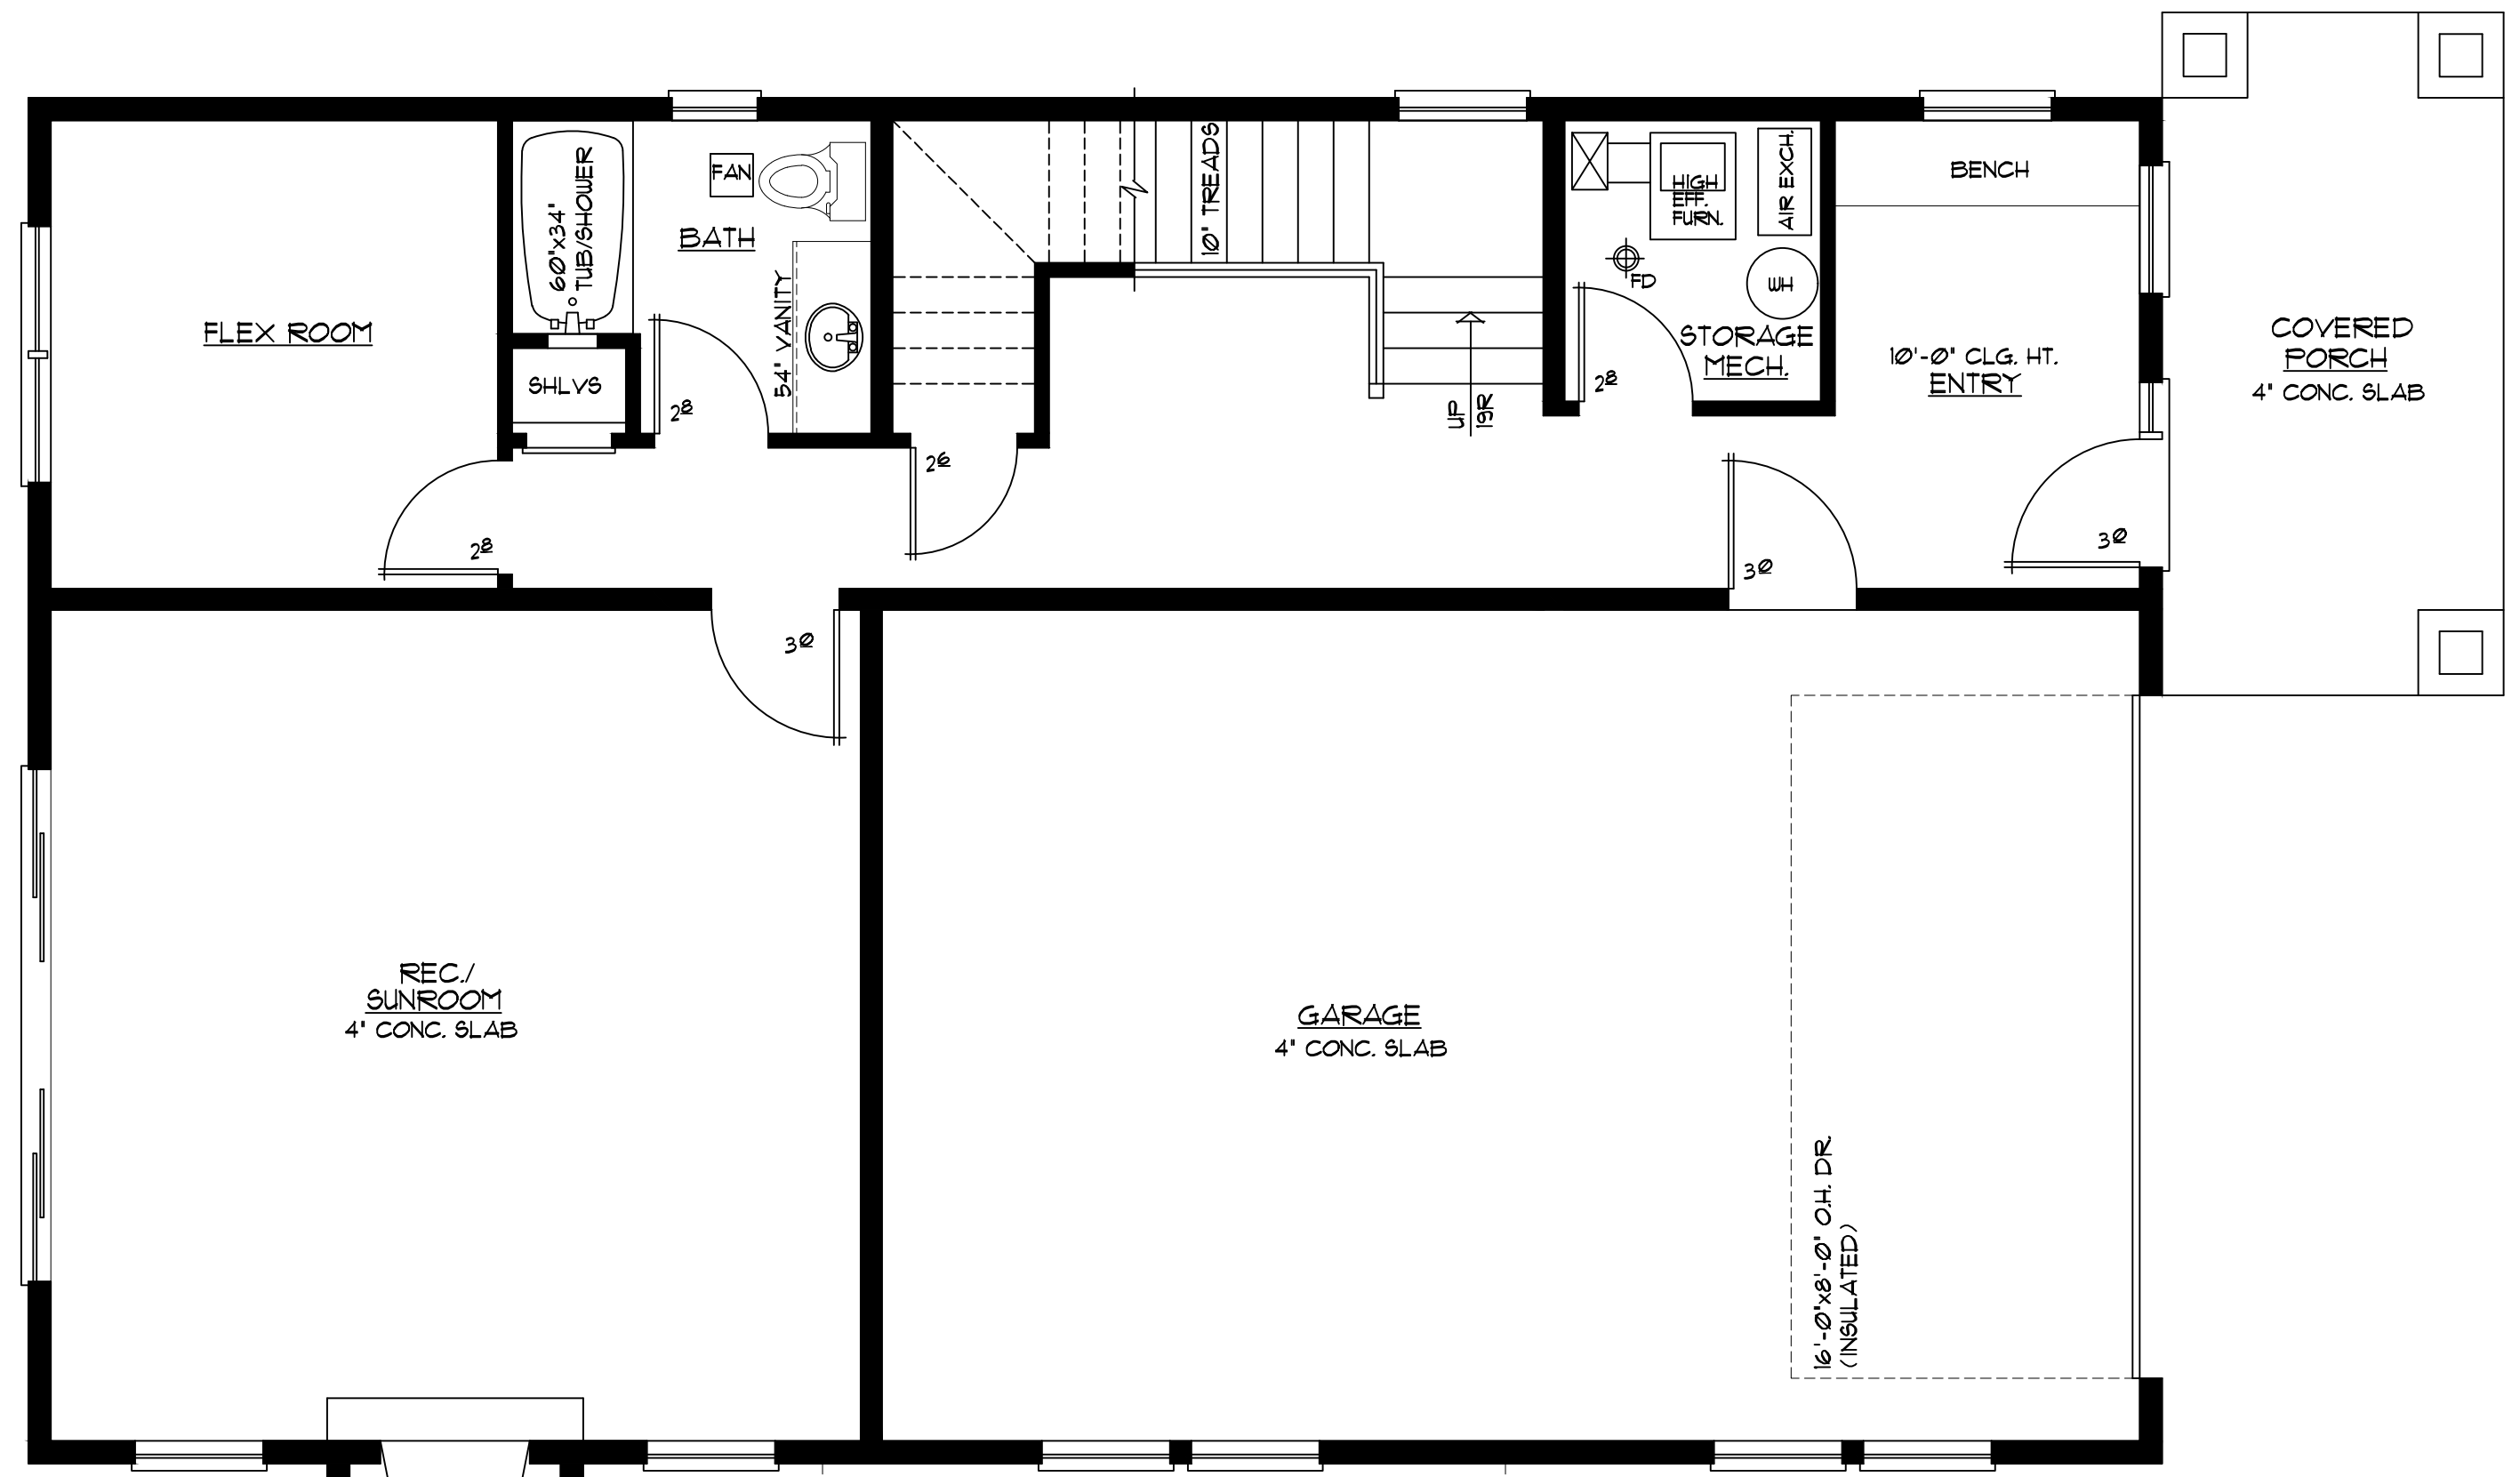

50'-0" x 32'-0"
MAIN FLOOR PLAN
 1/4" = 1'-0"
 1072 SQ. FEET (HOUSE)
 600 SQ. FEET (GARAGE)

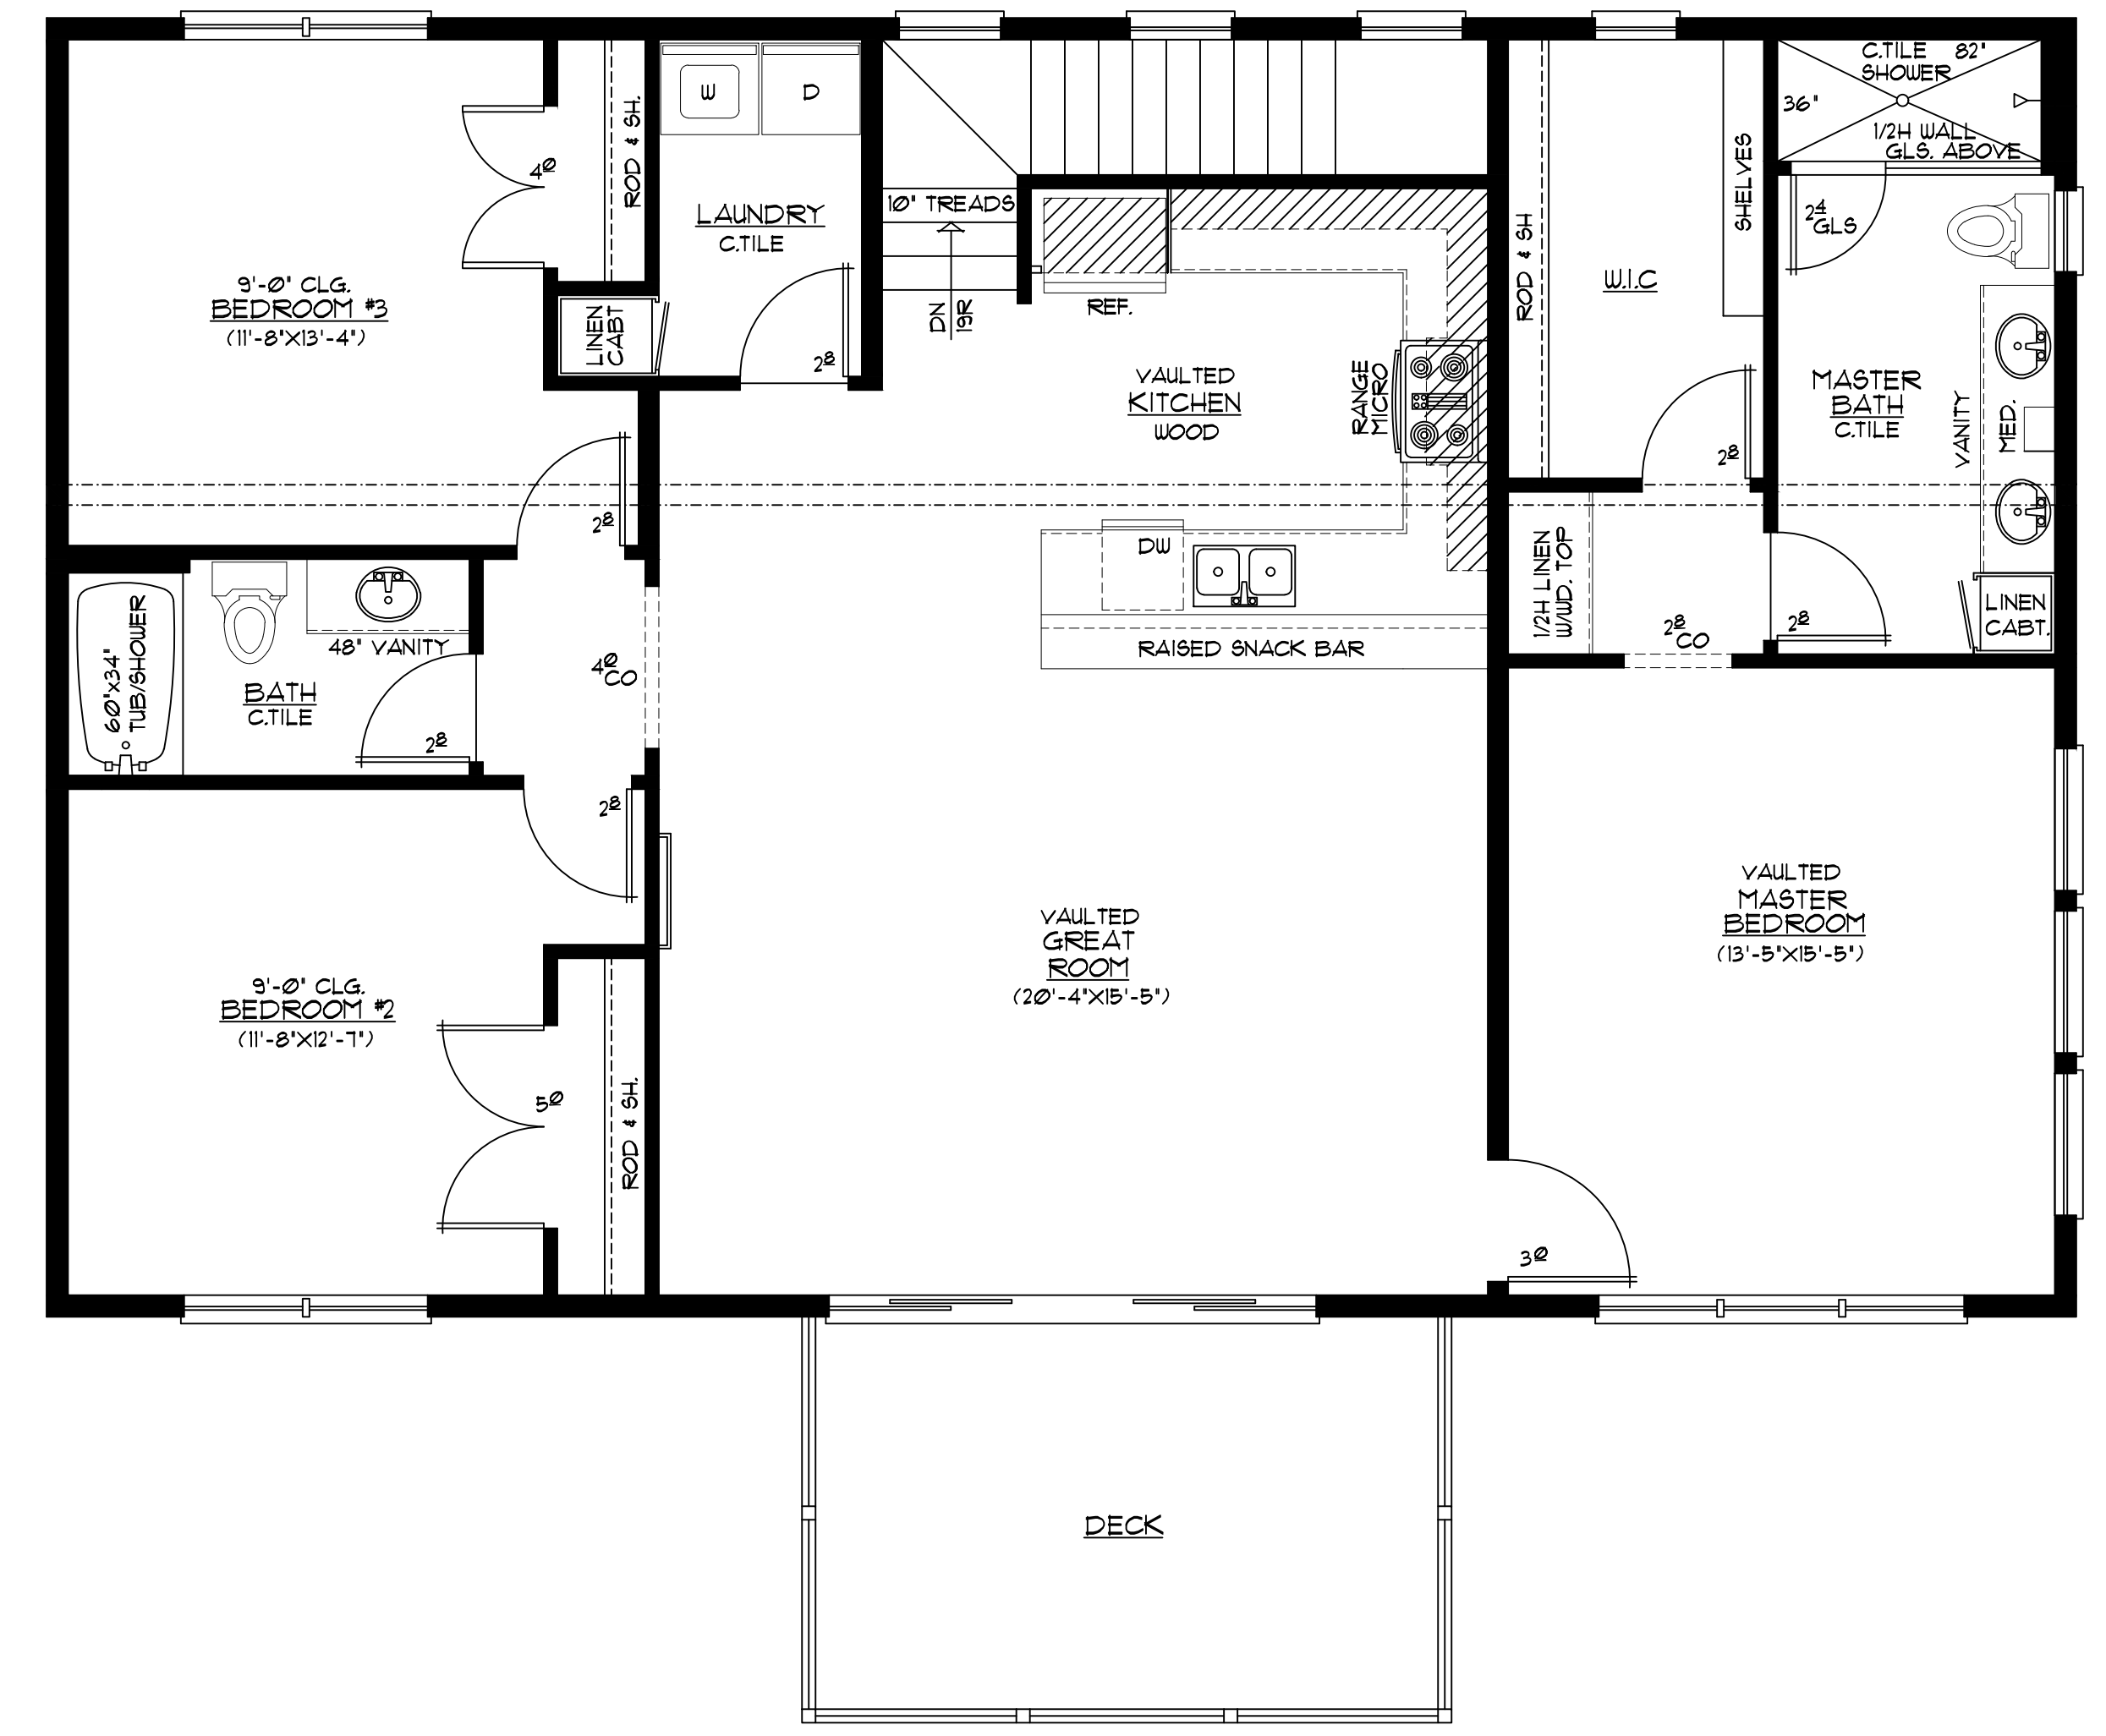

50'-0" x 32'-0"
SECOND FLOOR PLAN
 1/4" = 1'-0"
 1600 SQ. FEET


| REVISIONS |
|-------------------------|
| XXXXXX 0000 BY:XX |
| XXXXXX 0000 BY:XX |



FRONT ELEVATION
SCALE 1/4"=1'-0"



RIGHT ELEVATION
SCALE 1/4"=1'-0"

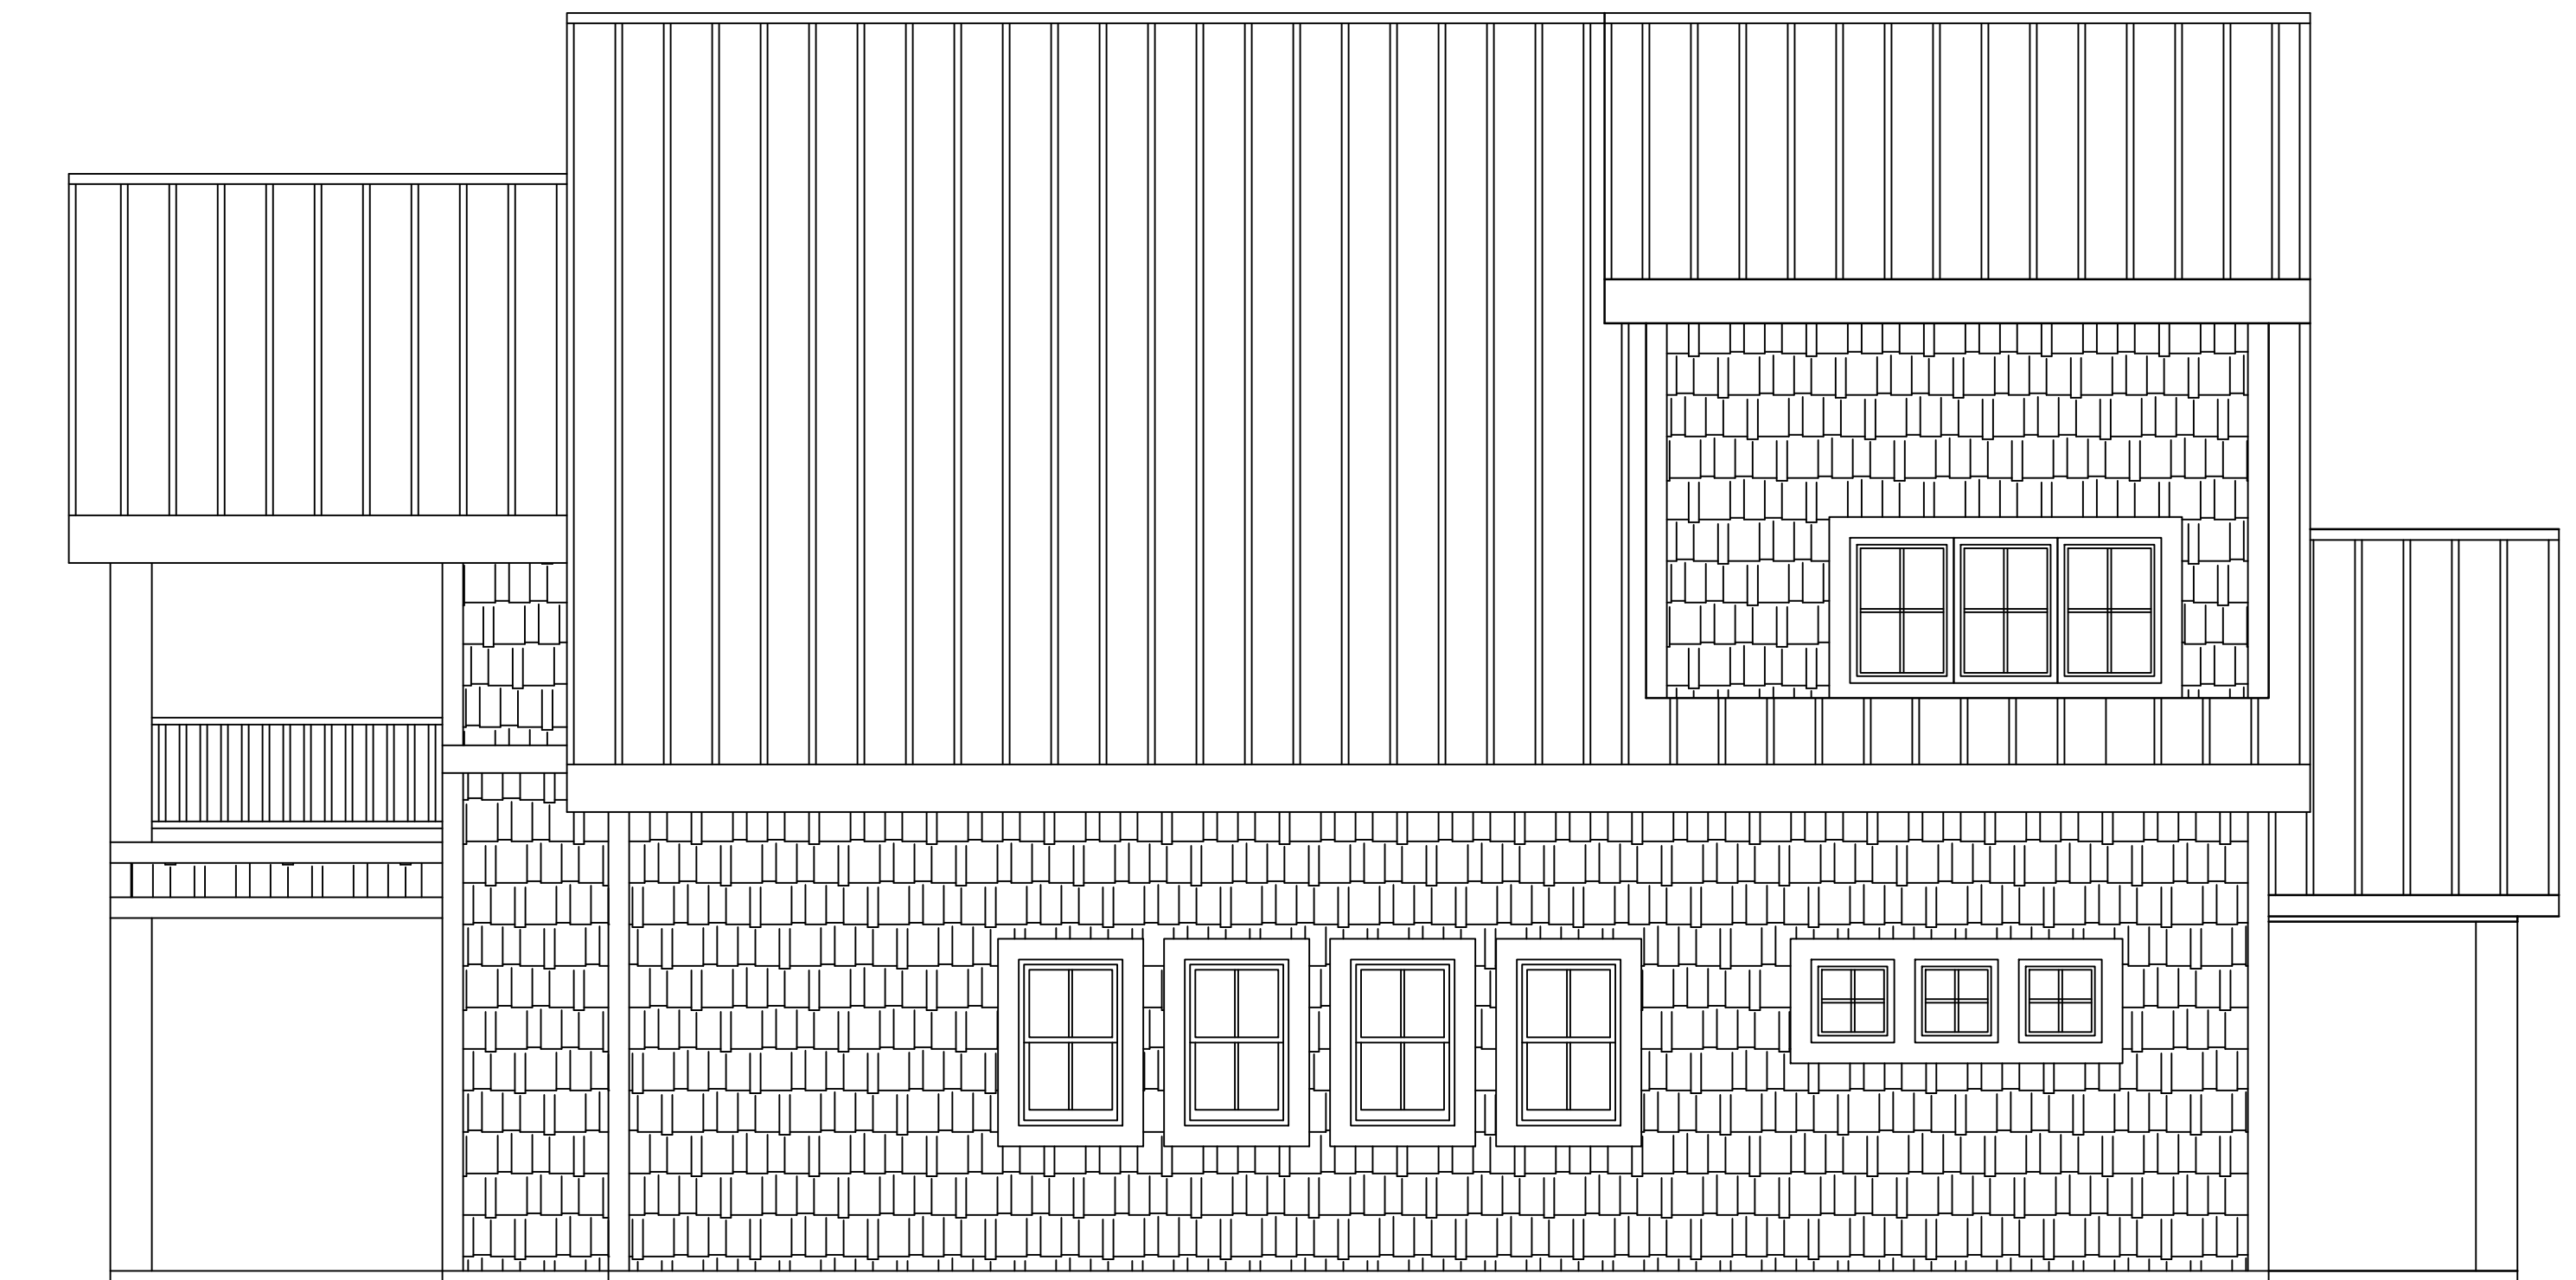

LEFT ELEVATION
SCALE 1/4"=1'-0"



REAR ELEVATION
SCALE 1/4"=1'-0"


| REVISIONS |
|----------------------------|
| XXXXXXXX 00000 BY:XX |
| XXXXXXXX 00000 BY:XX |



FRONT ELEVATION
SCALE 1/4"=1'-0"



RIGHT ELEVATION
SCALE 1/4"=1'-0"

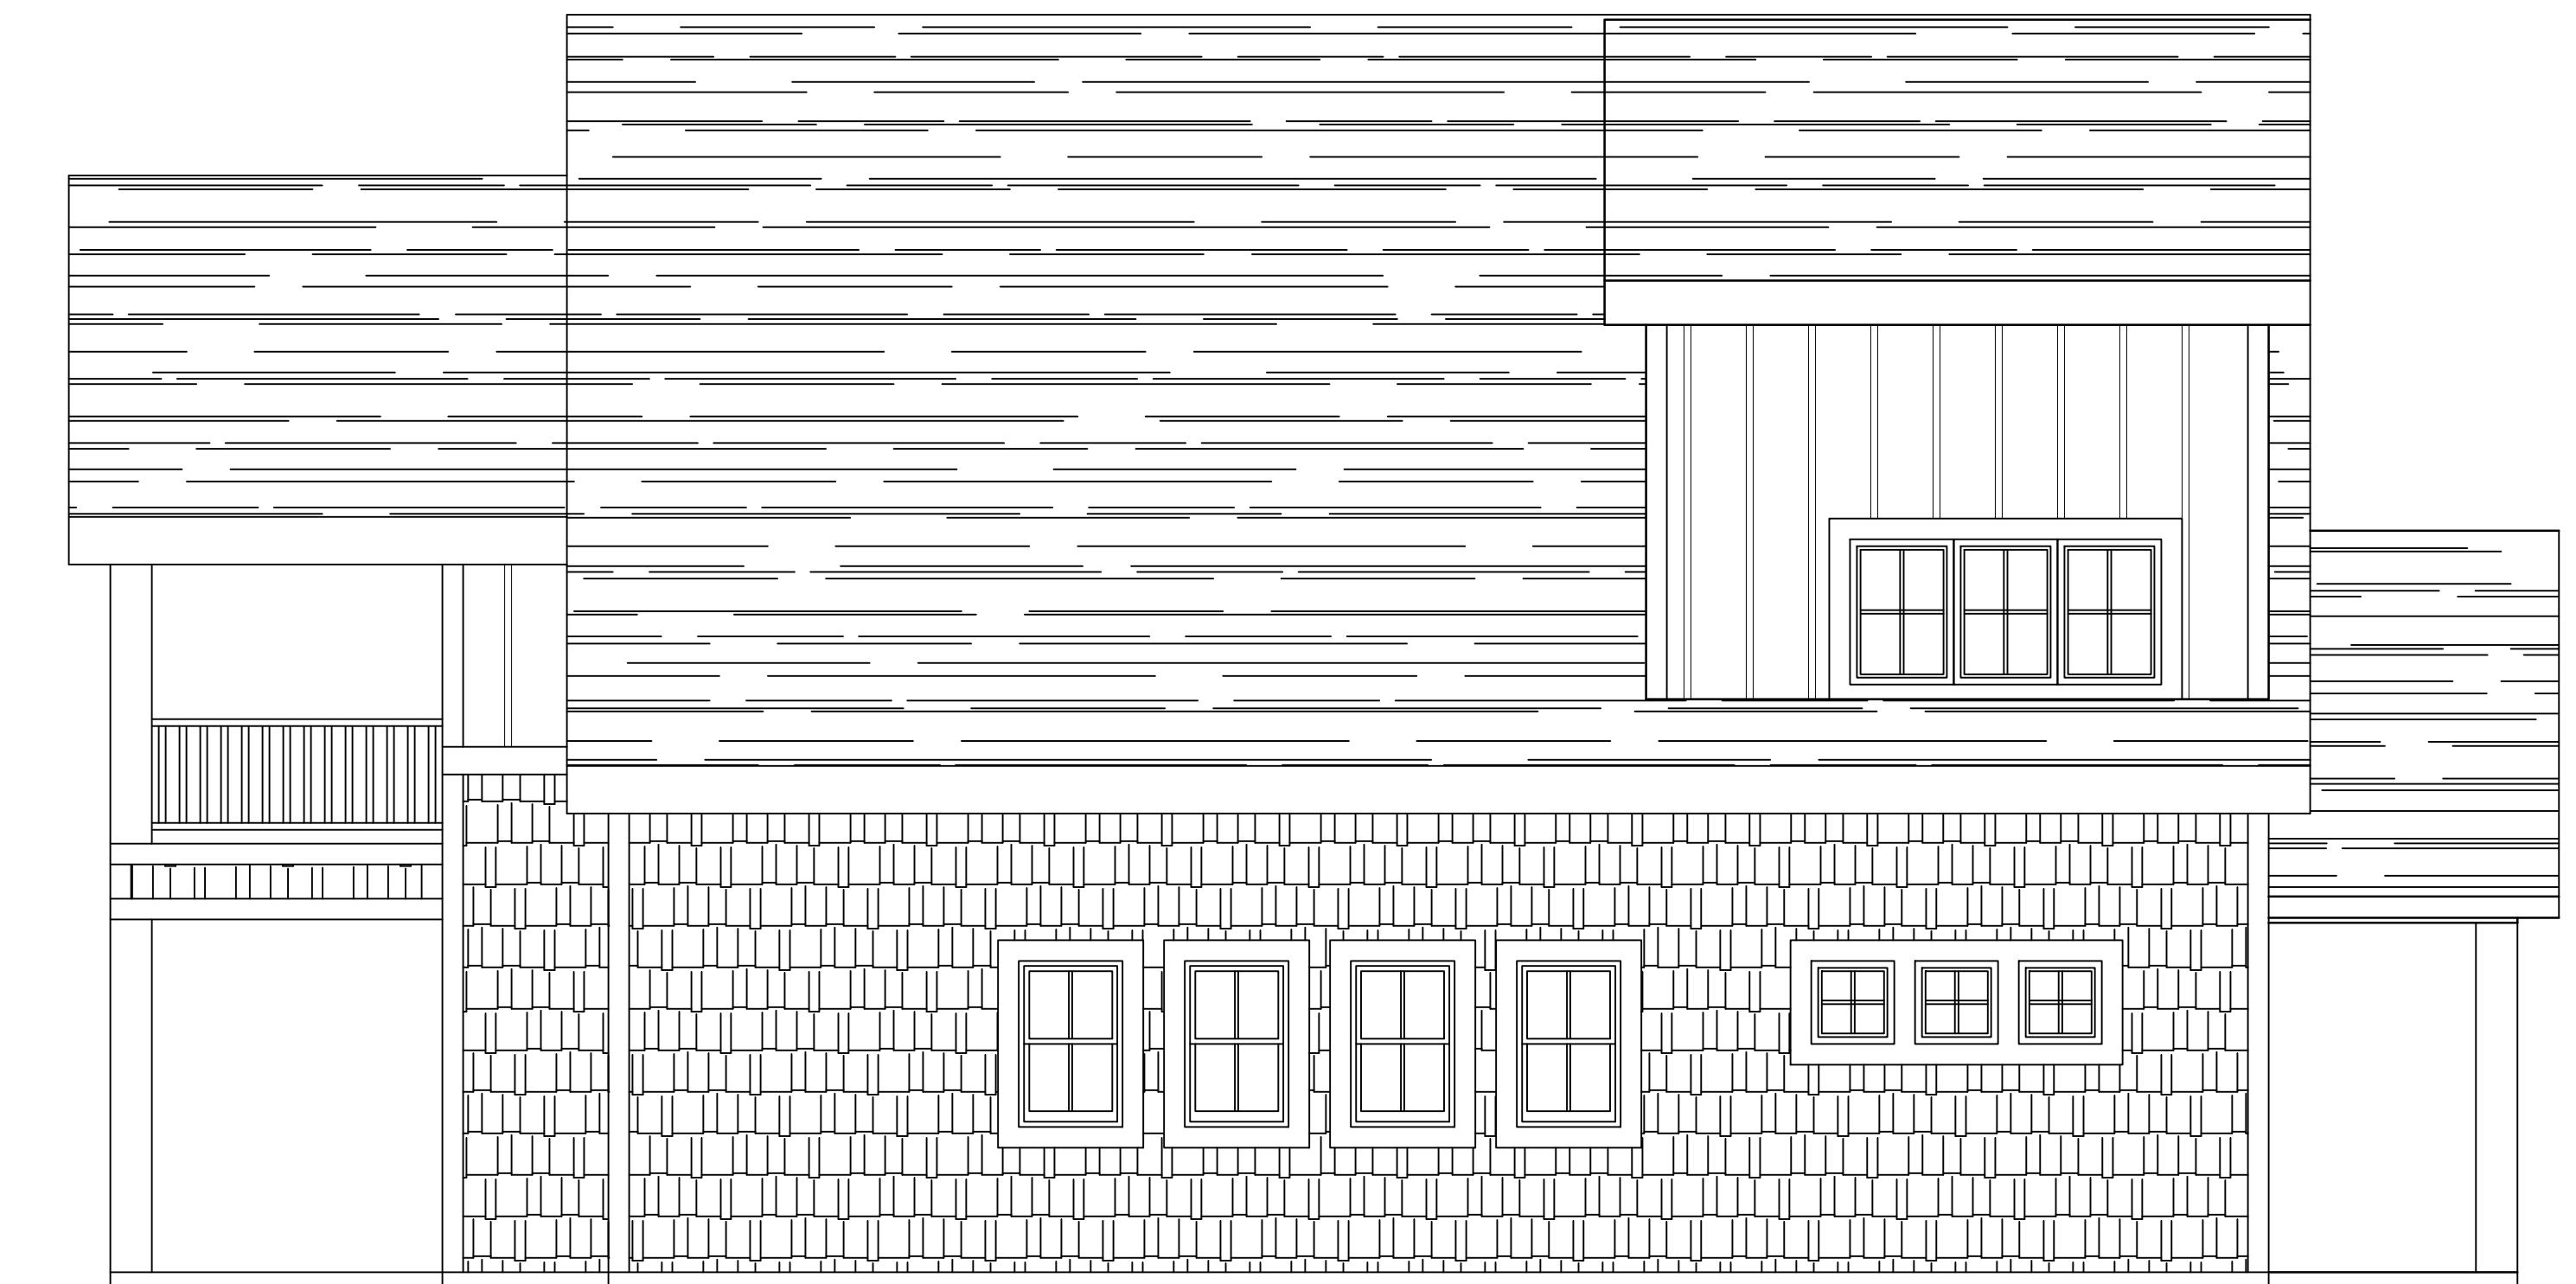


LEFT ELEVATION
SCALE 1/4"=1'-0"




REAR ELEVATION
SCALE 1/4"=1'-0"

NORTH SHORE CABIN

| REVISIONS |
|-------------------------|
| XXXXXX 0000 BY:XX |
| XXXXXX 0000 BY:XX |

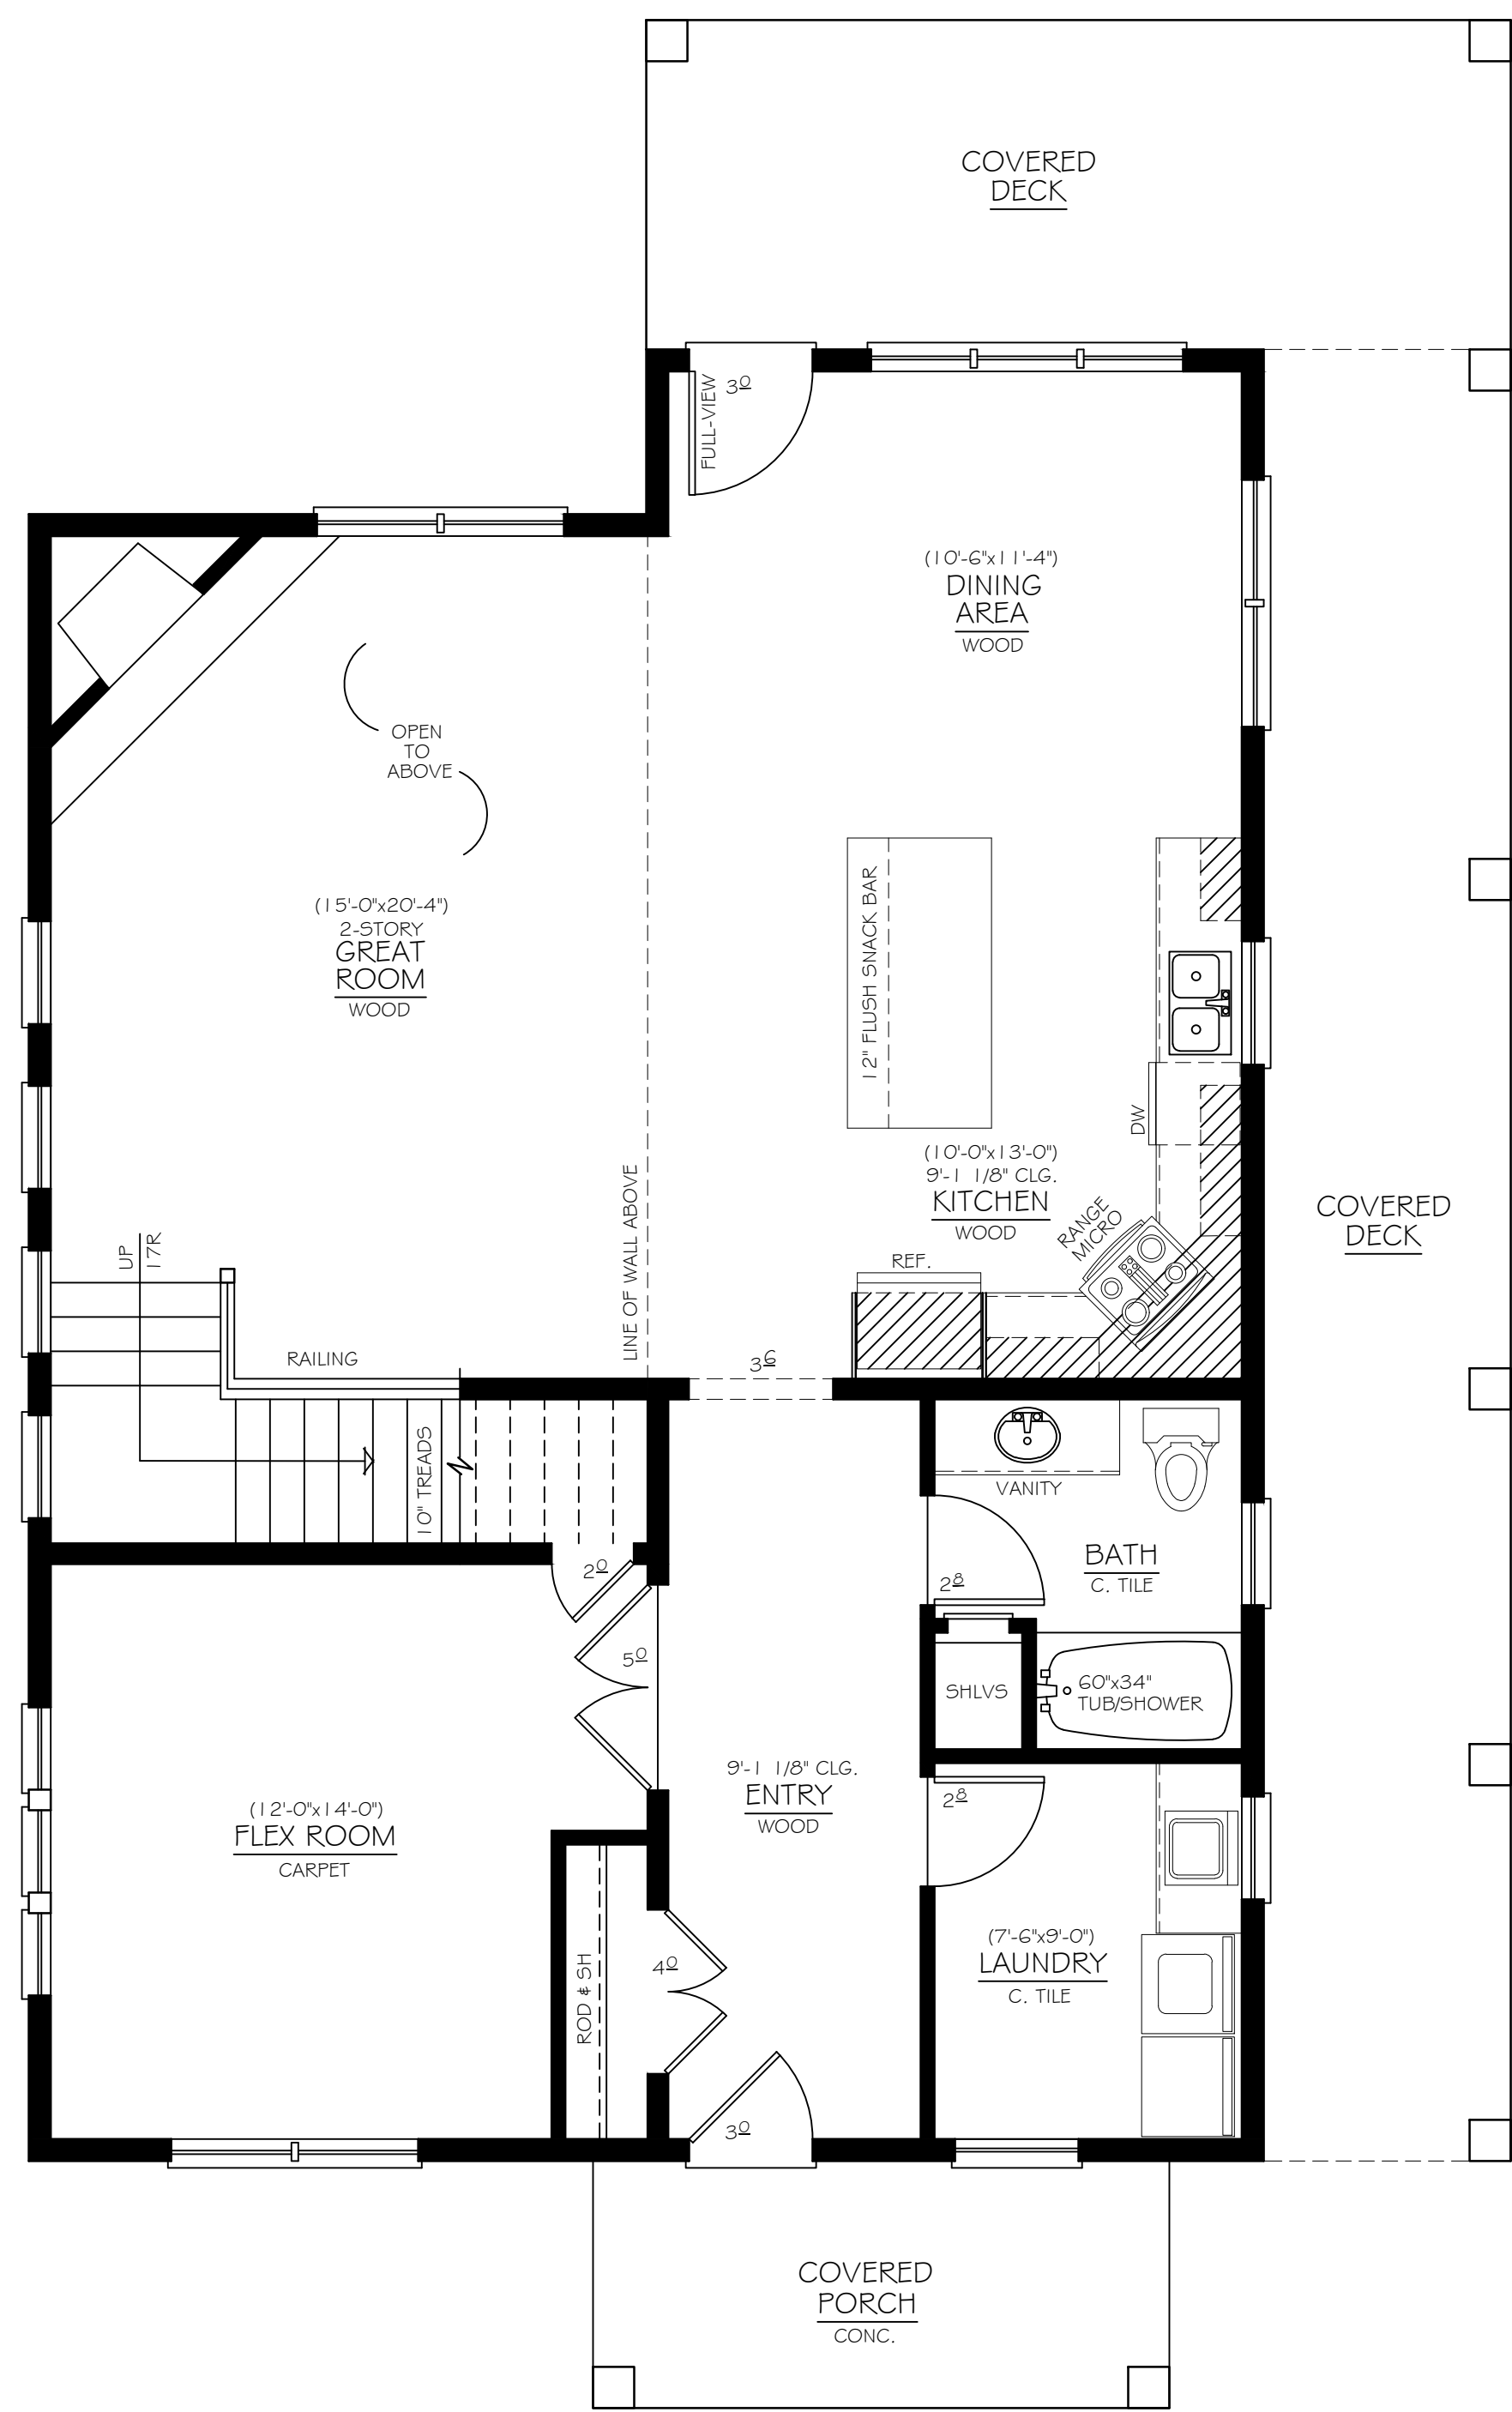


30'-0" X 44'-0"
MAIN FLOOR PLAN
 SCALE 1/4" = 1'-0" 1260 SQ. FEET

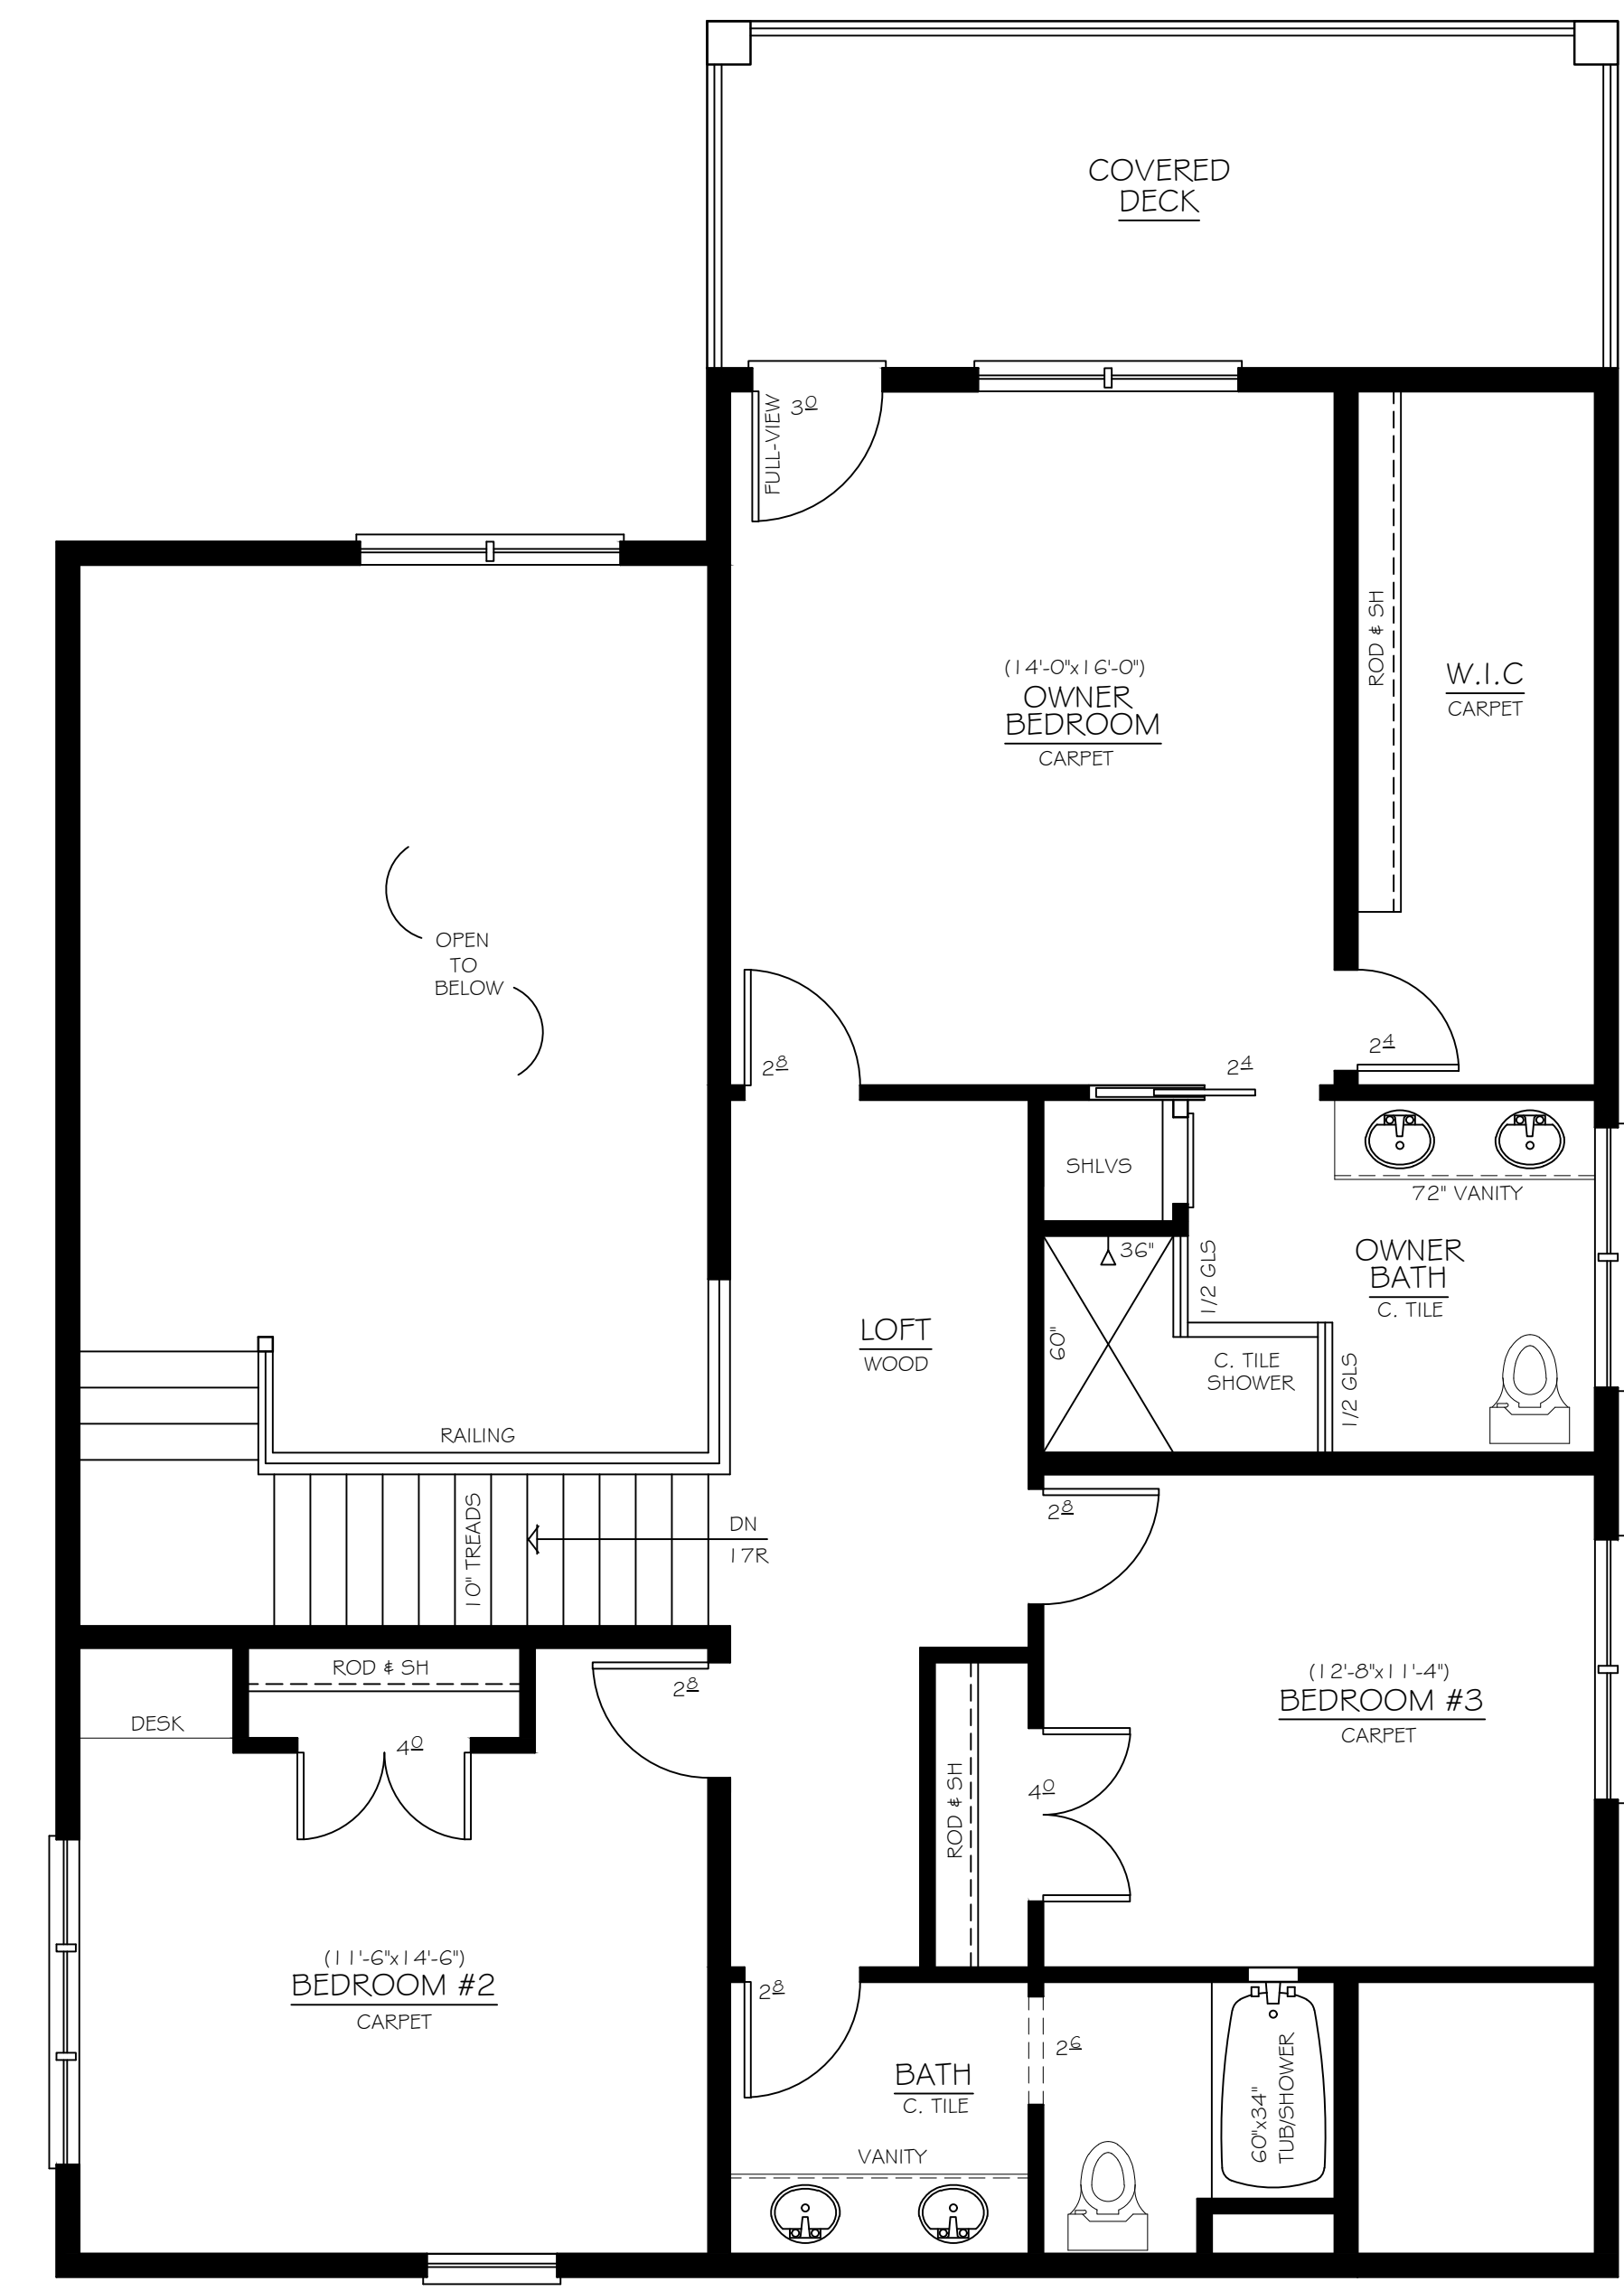


36'-0" X 44'-0"
SECOND FLOOR PLAN
 SCALE 1/4" = 1'-0" 1149 SQ. FEET

| REVISIONS |
|----------------------------|
| XXXXXXXX 00000 BY:XX |
| XXXXXXXX 00000 BY:XX |

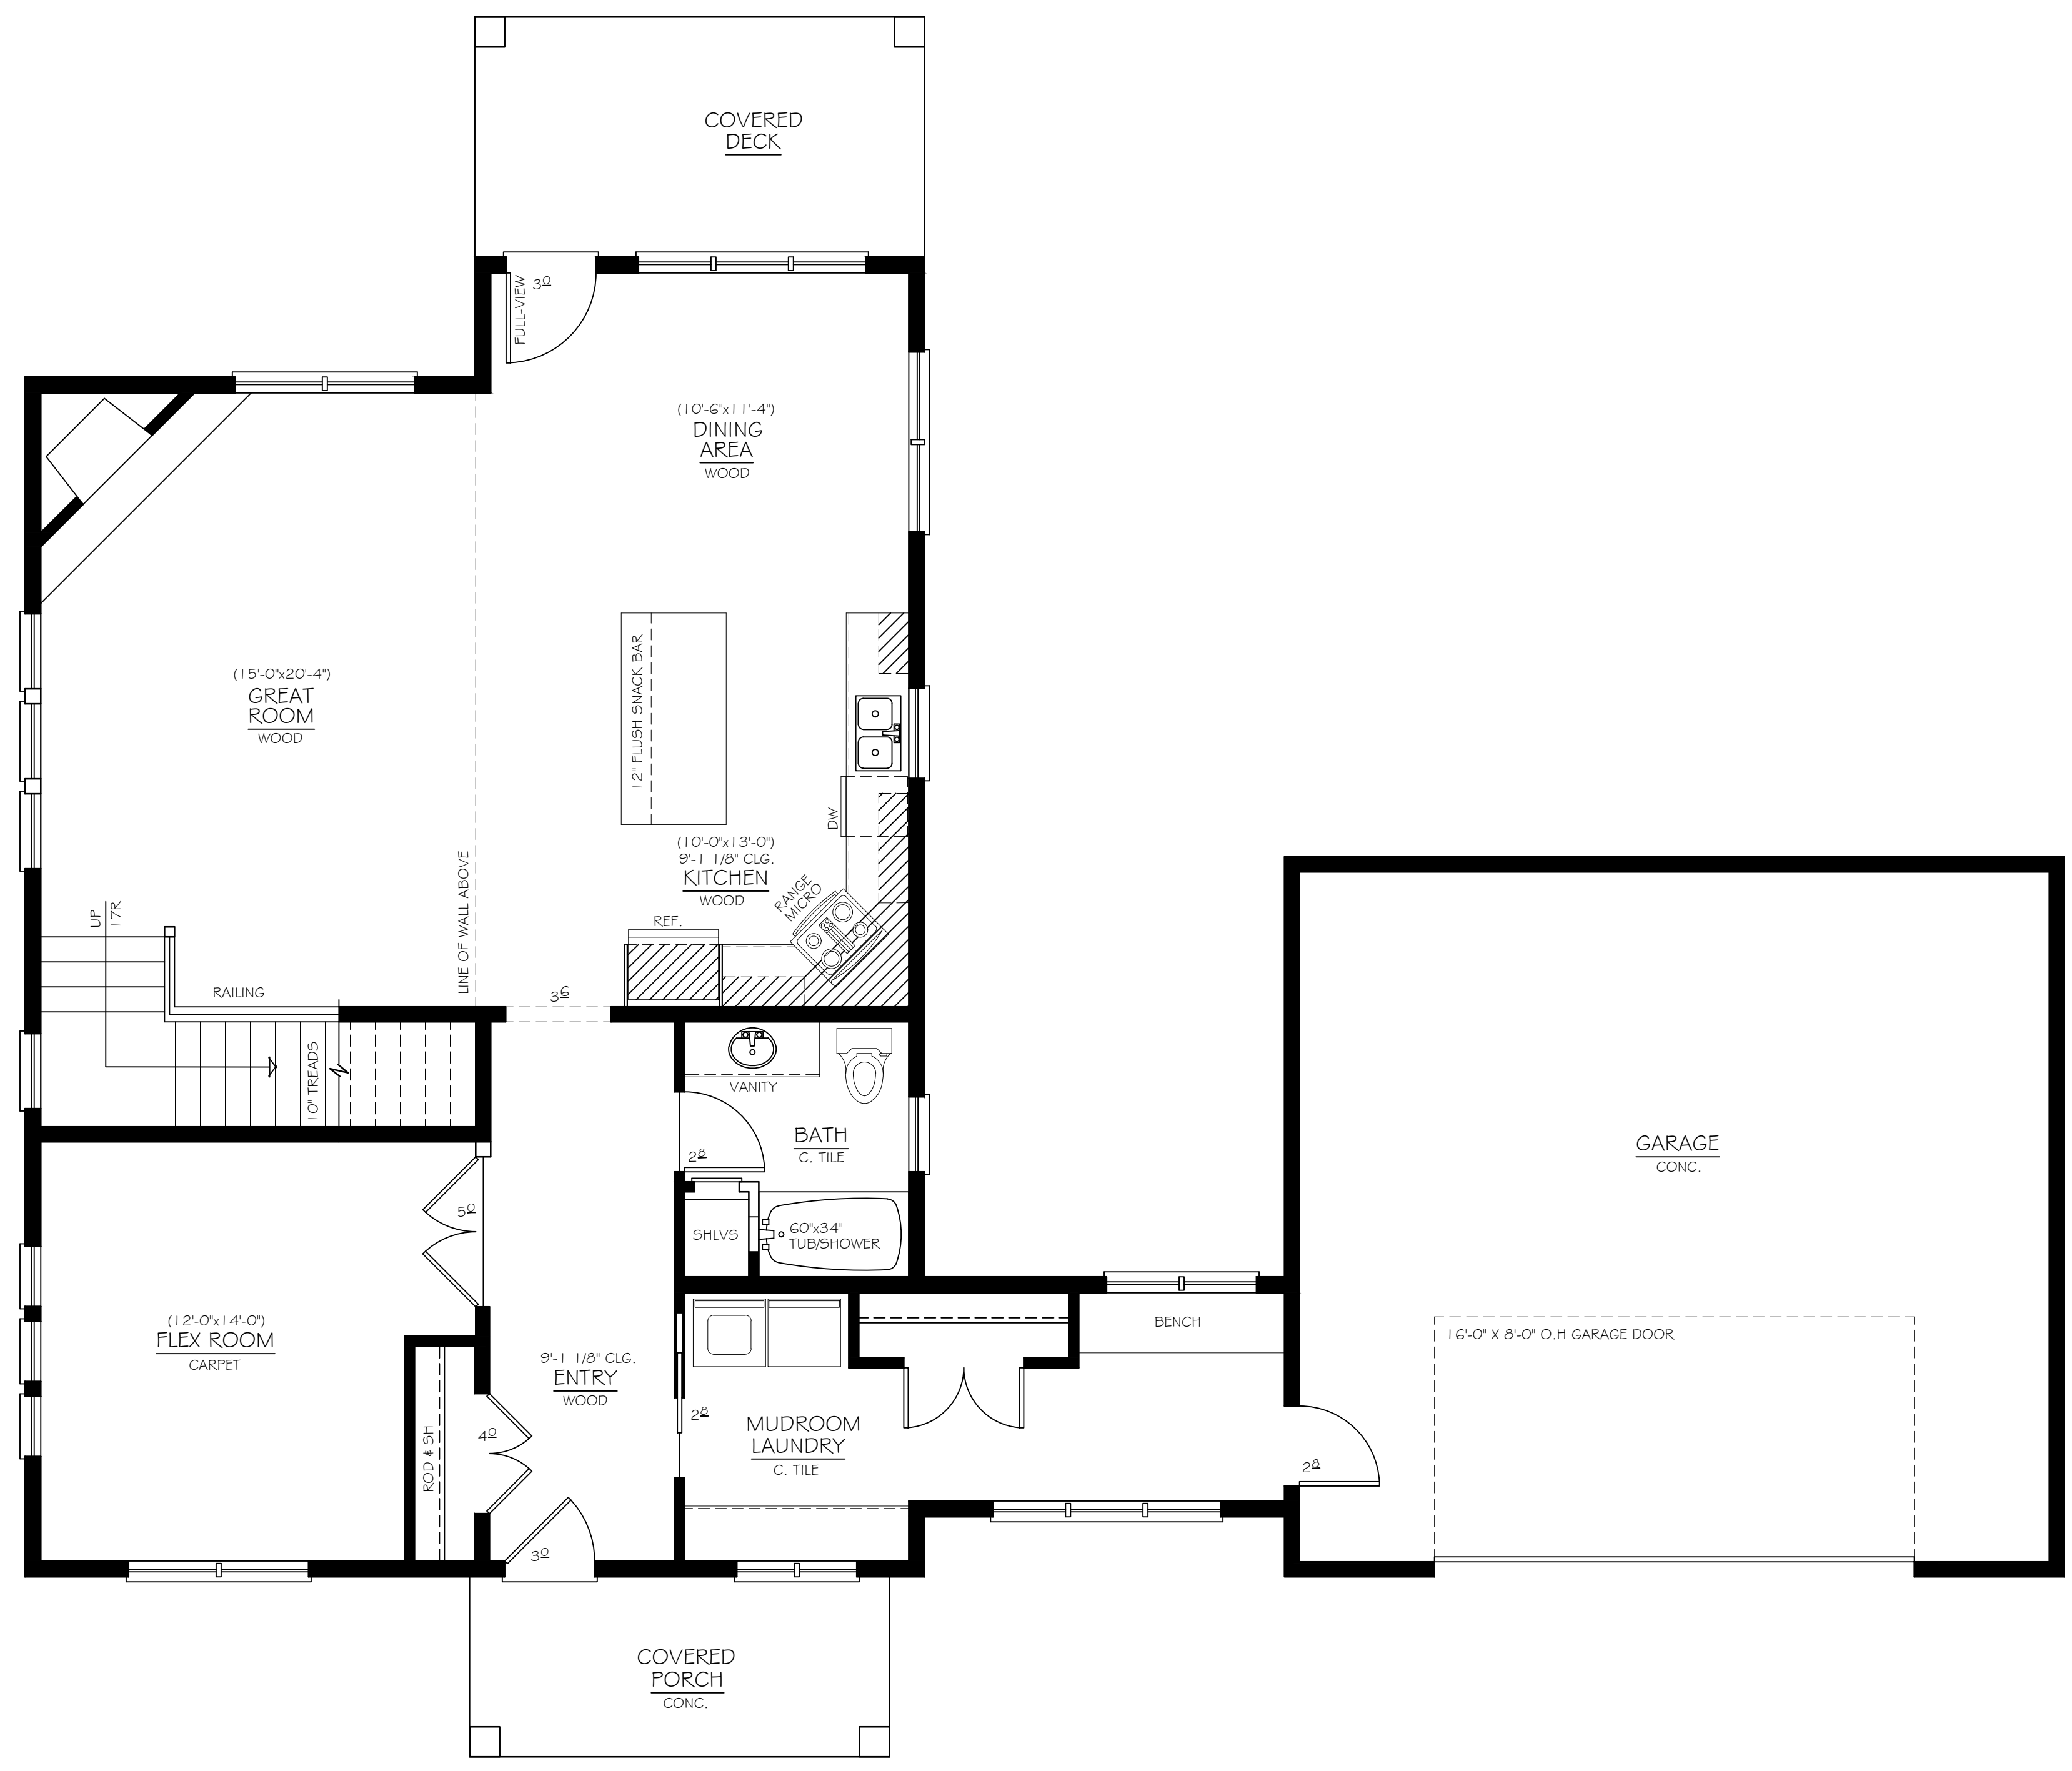


30'-0"X44'-0"-HOUSE
 24'-0"X26'-0"-GARAGE
OPTIONAL MAIN FLOOR PLAN
 SCALE 1/4" = 1'-0" 1260 SQ. FEET

| REVISIONS |
|-------------------------|
| XXXXXX 0000 BY:XX |
| XXXXXX 0000 BY:XX |

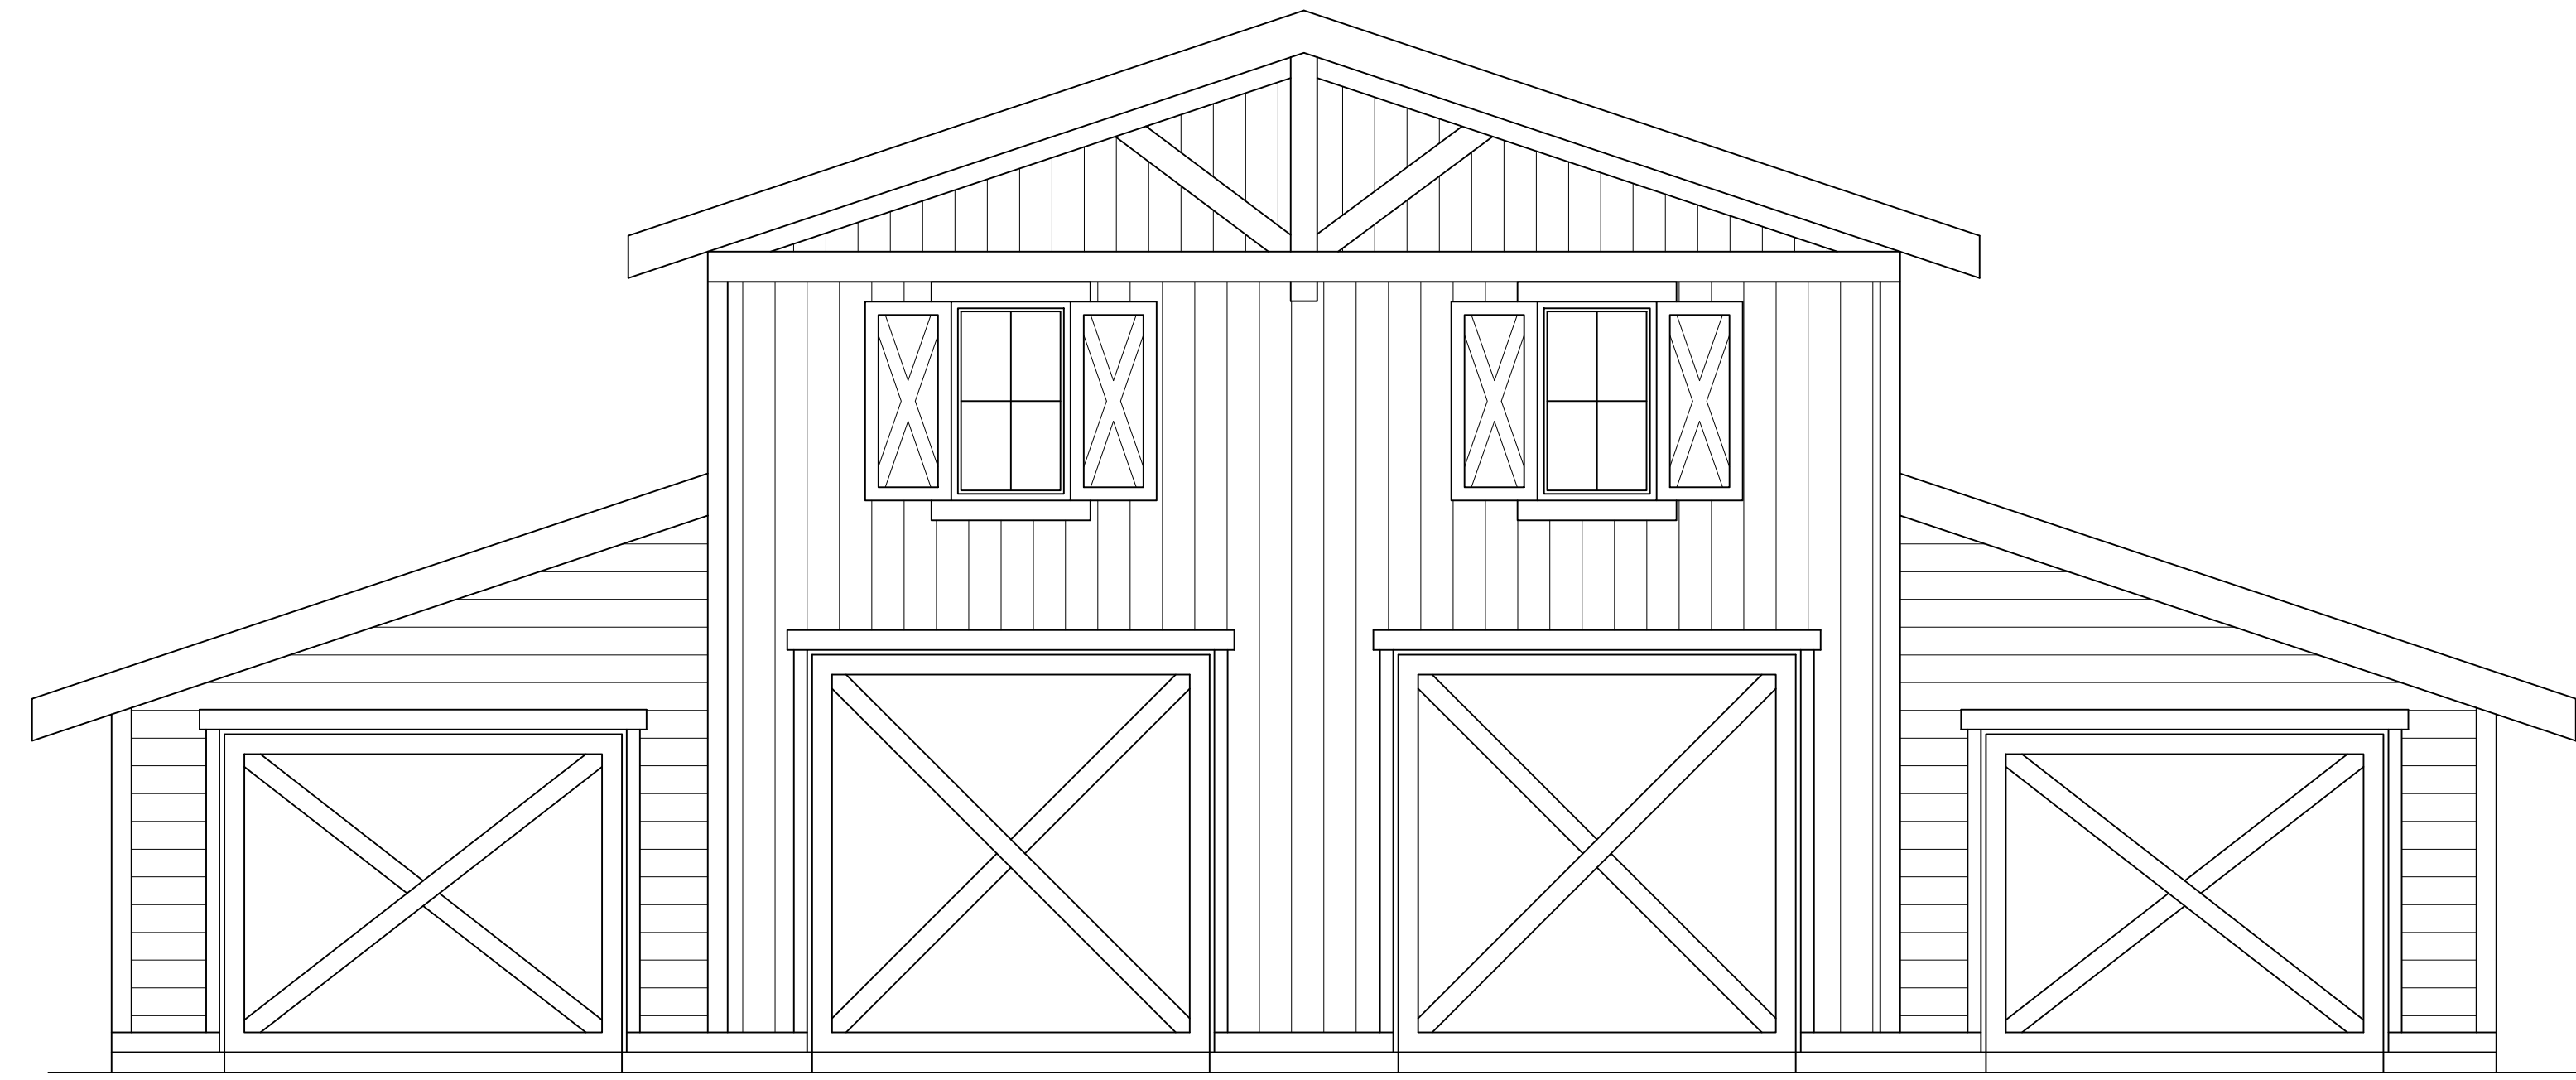


FRONT ELEVATION
1/4"=1'-0"

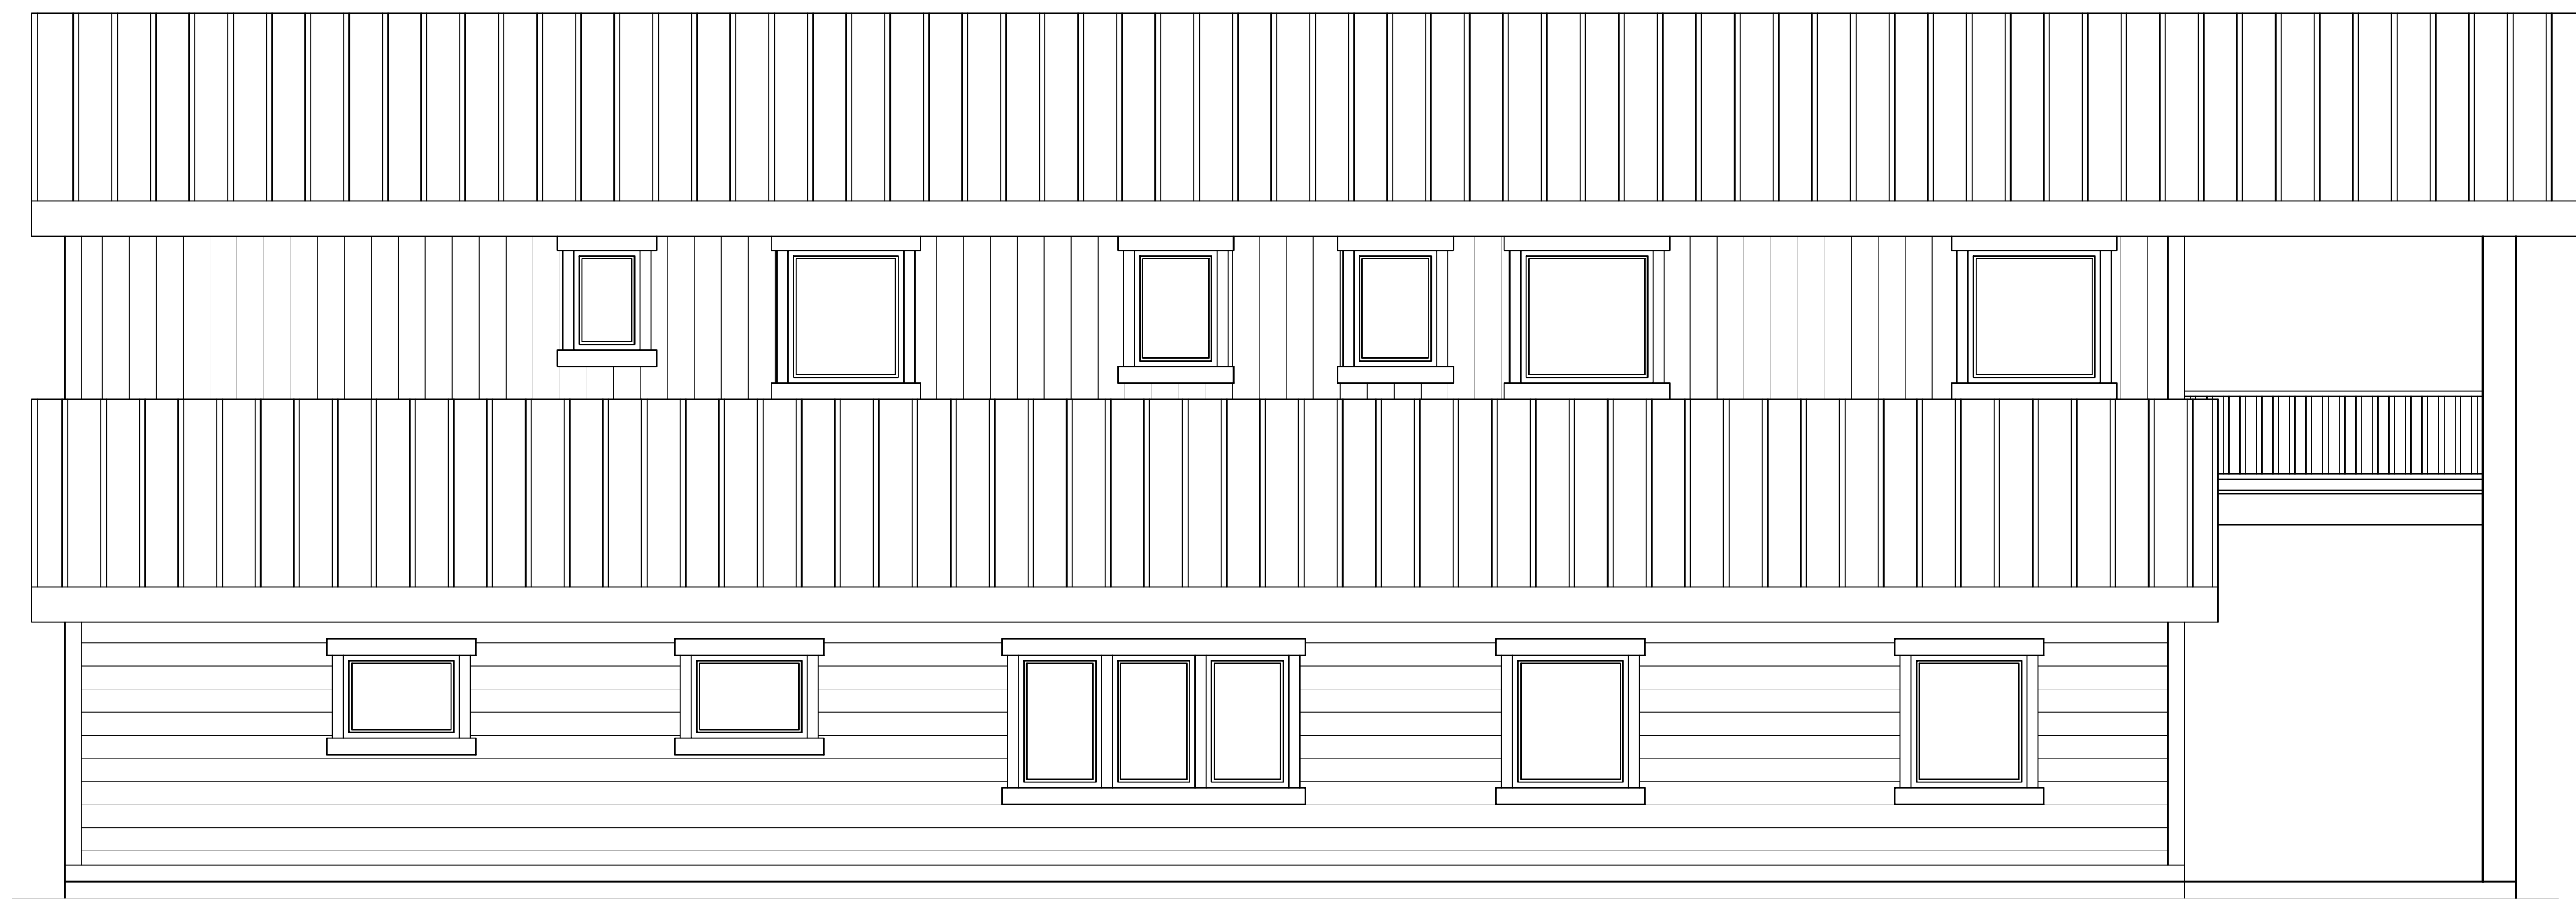


RIGHT ELEVATION
1/4"=1'-0"

| REVISIONS |
|-------------------------|
| XXXXXX 0000 BY:XX |
| XXXXXX 0000 BY:XX |

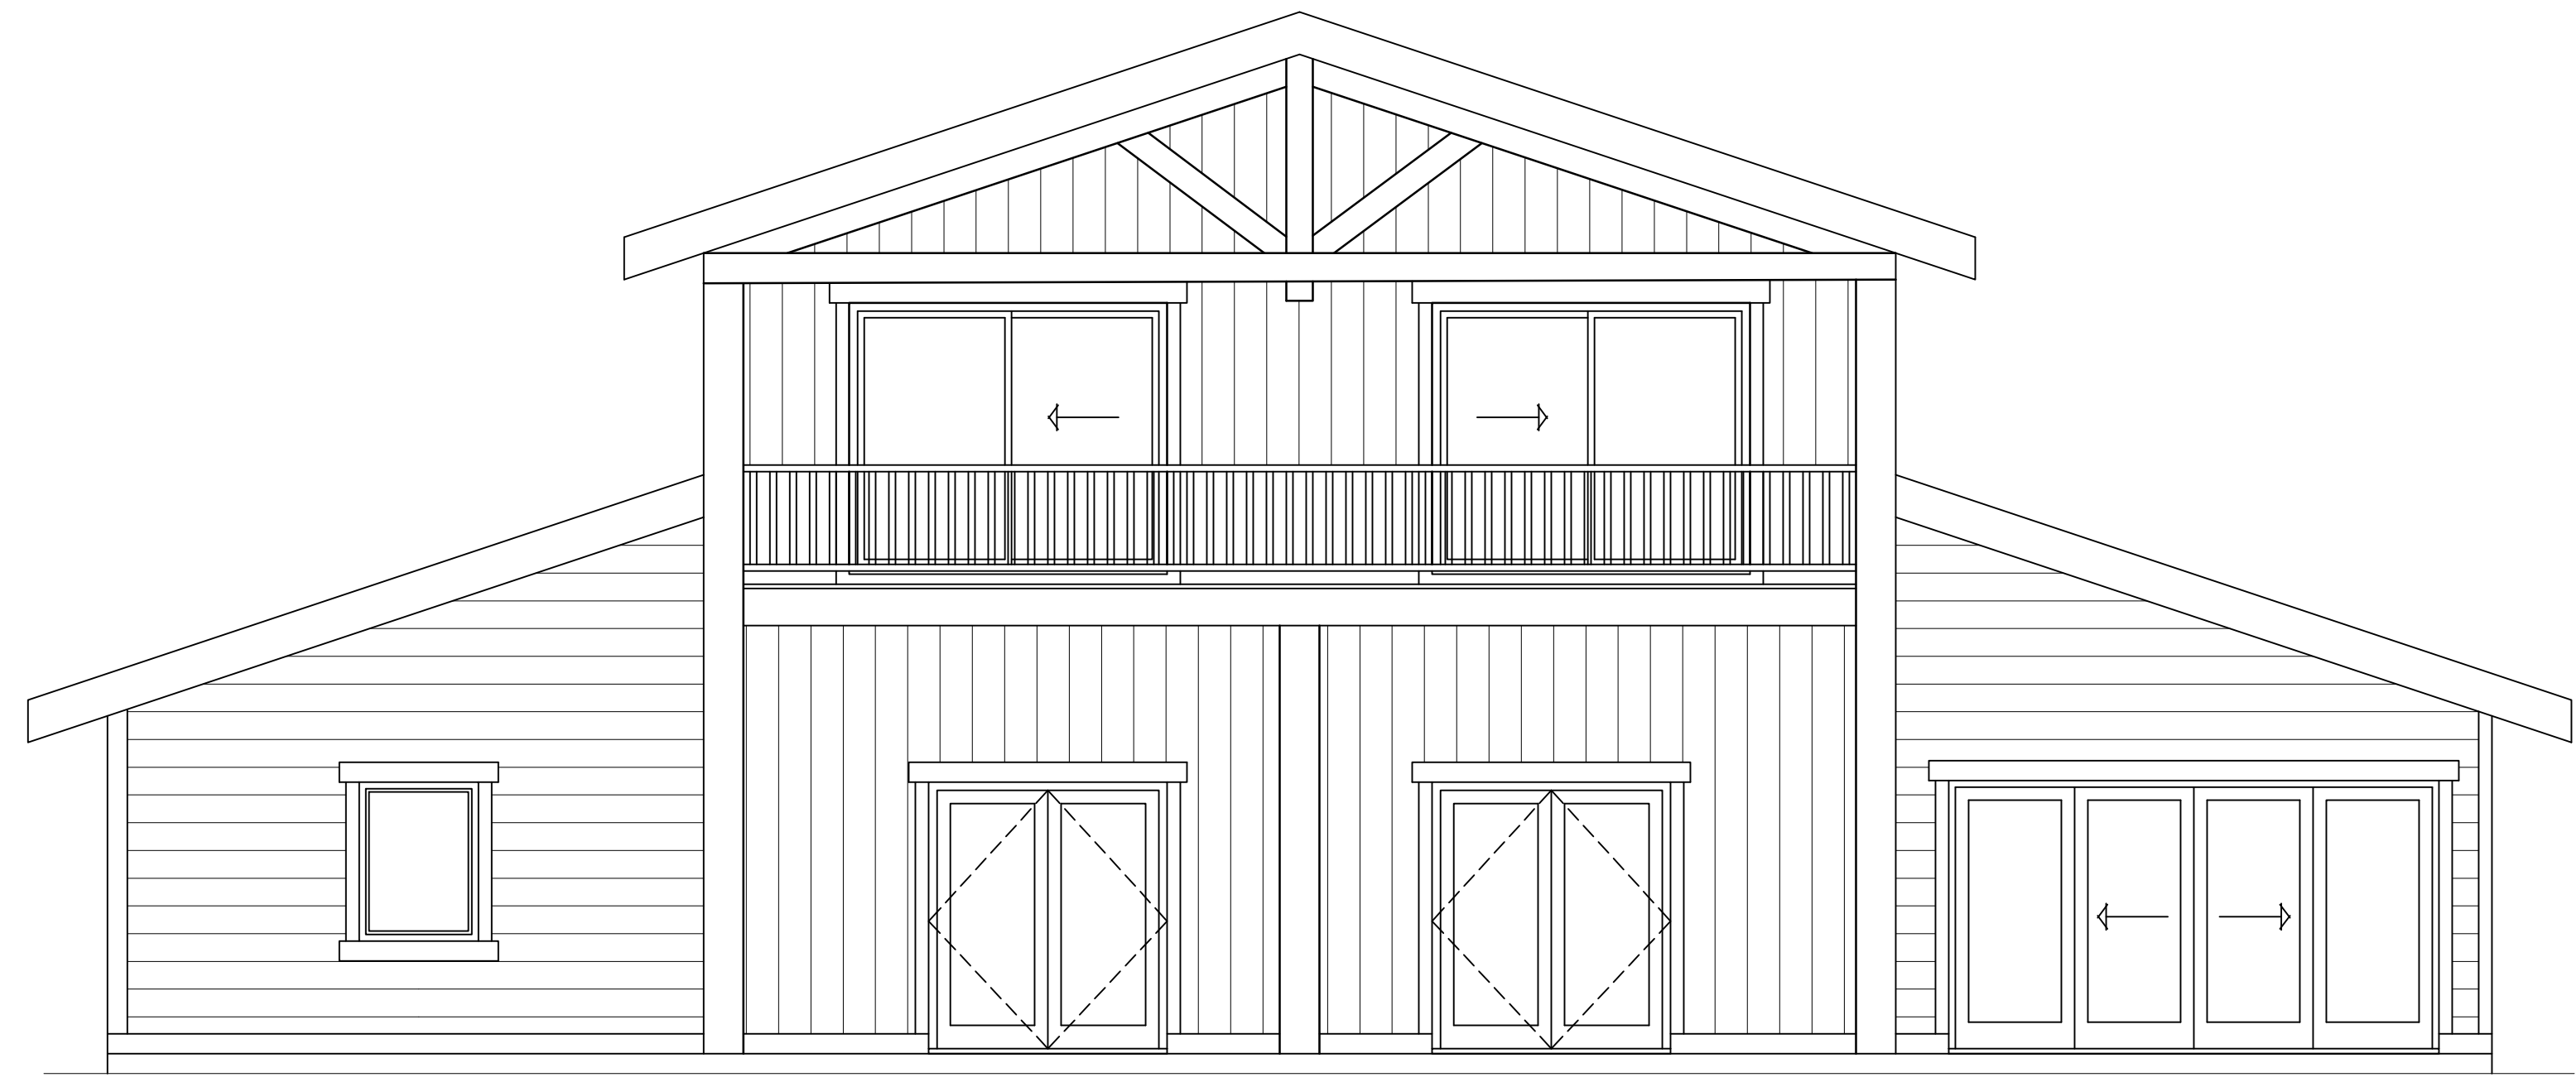

REAR ELEVATION
1/4"=1'-0"

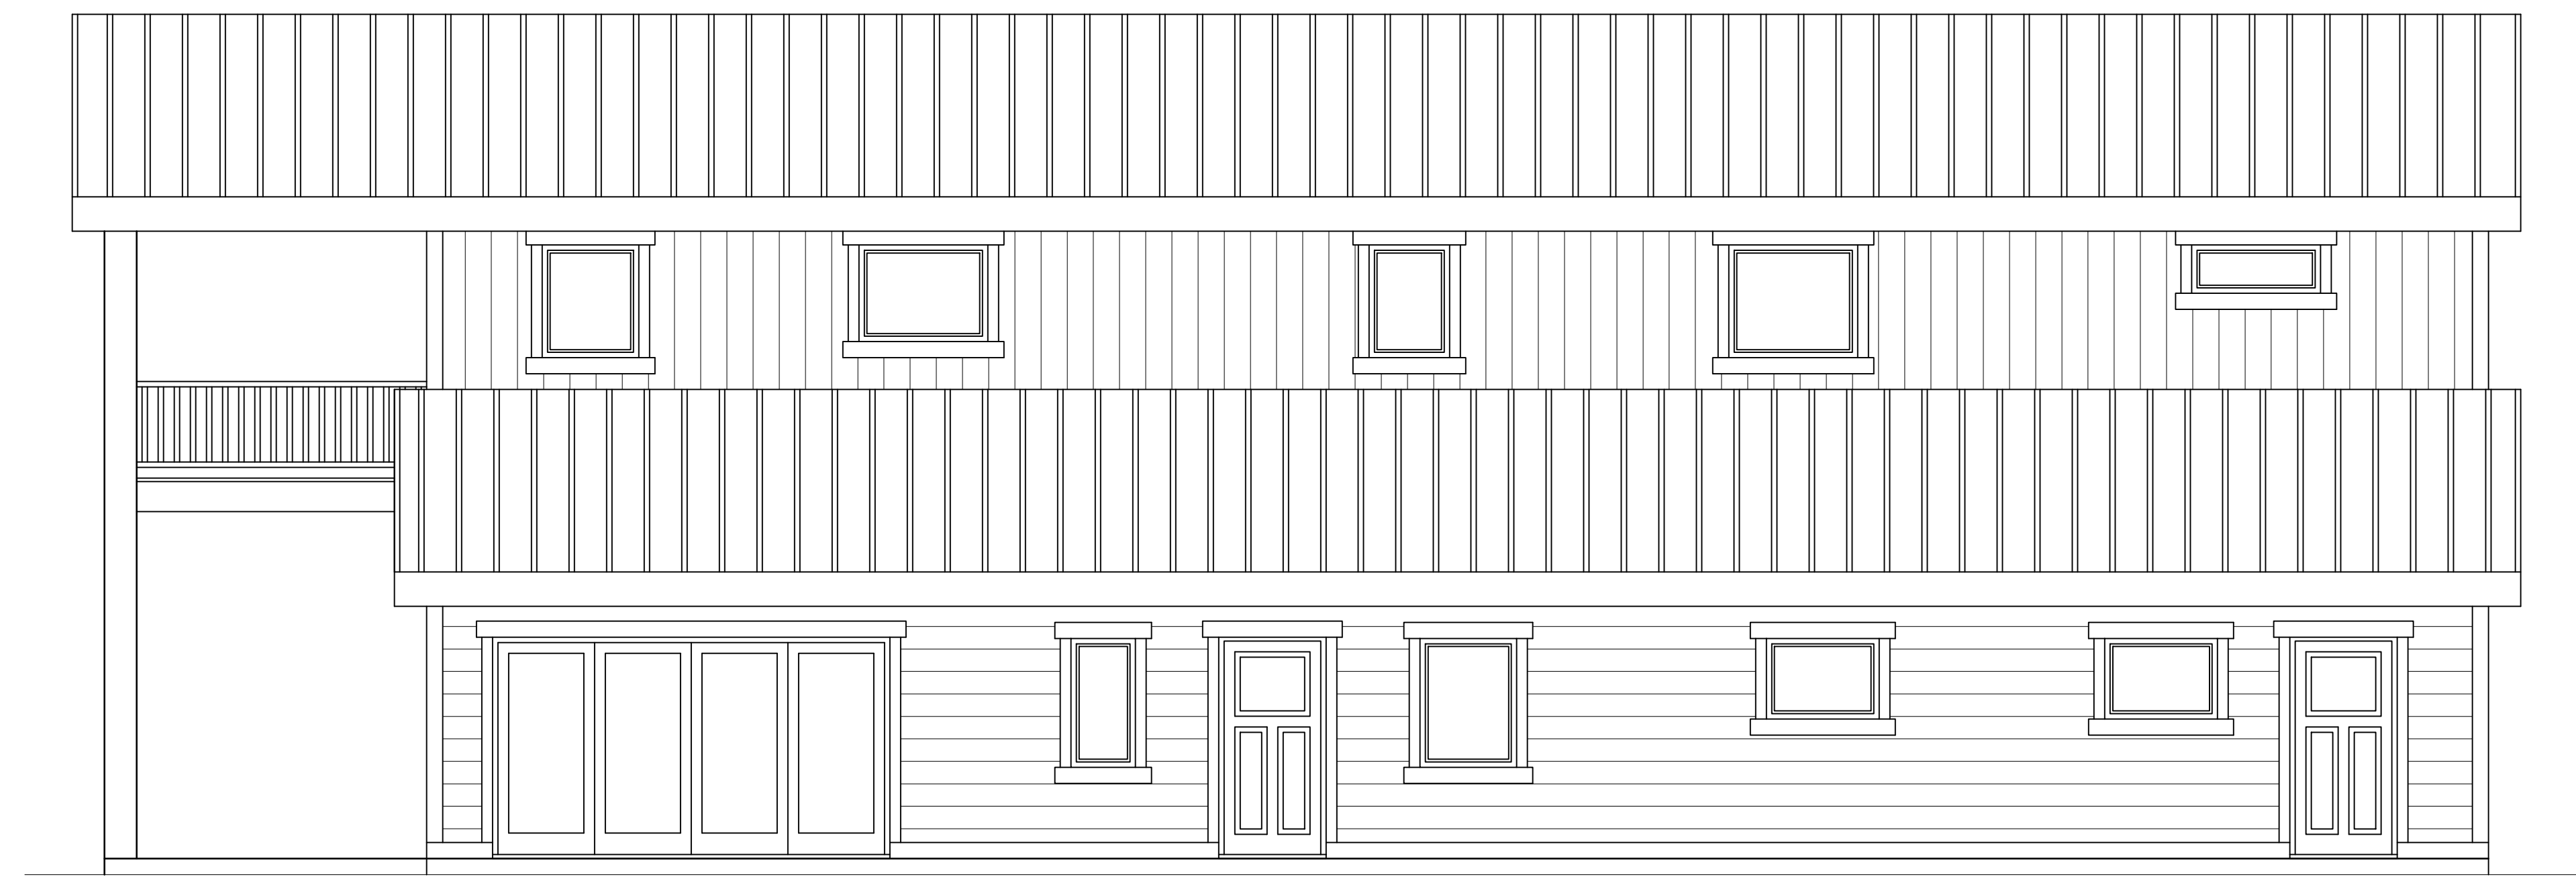


LEFT ELEVATION
1/4"=1'-0"

| REVISIONS |
|-------------------------|
| XXXXXX 0000 BY:XX |
| XXXXXX 0000 BY:XX |



60'-0" x 64'-0"
MAIN FLOOR PLAN
 1/4" = 1'-0"
 1924 SQ. FEET (HOUSE)
 1916 SQ. FEET (GARAGE)

| REVISIONS |
|-------------------------|
| XXXXXX 0000 BY:XX |
| XXXXXX 0000 BY:XX |

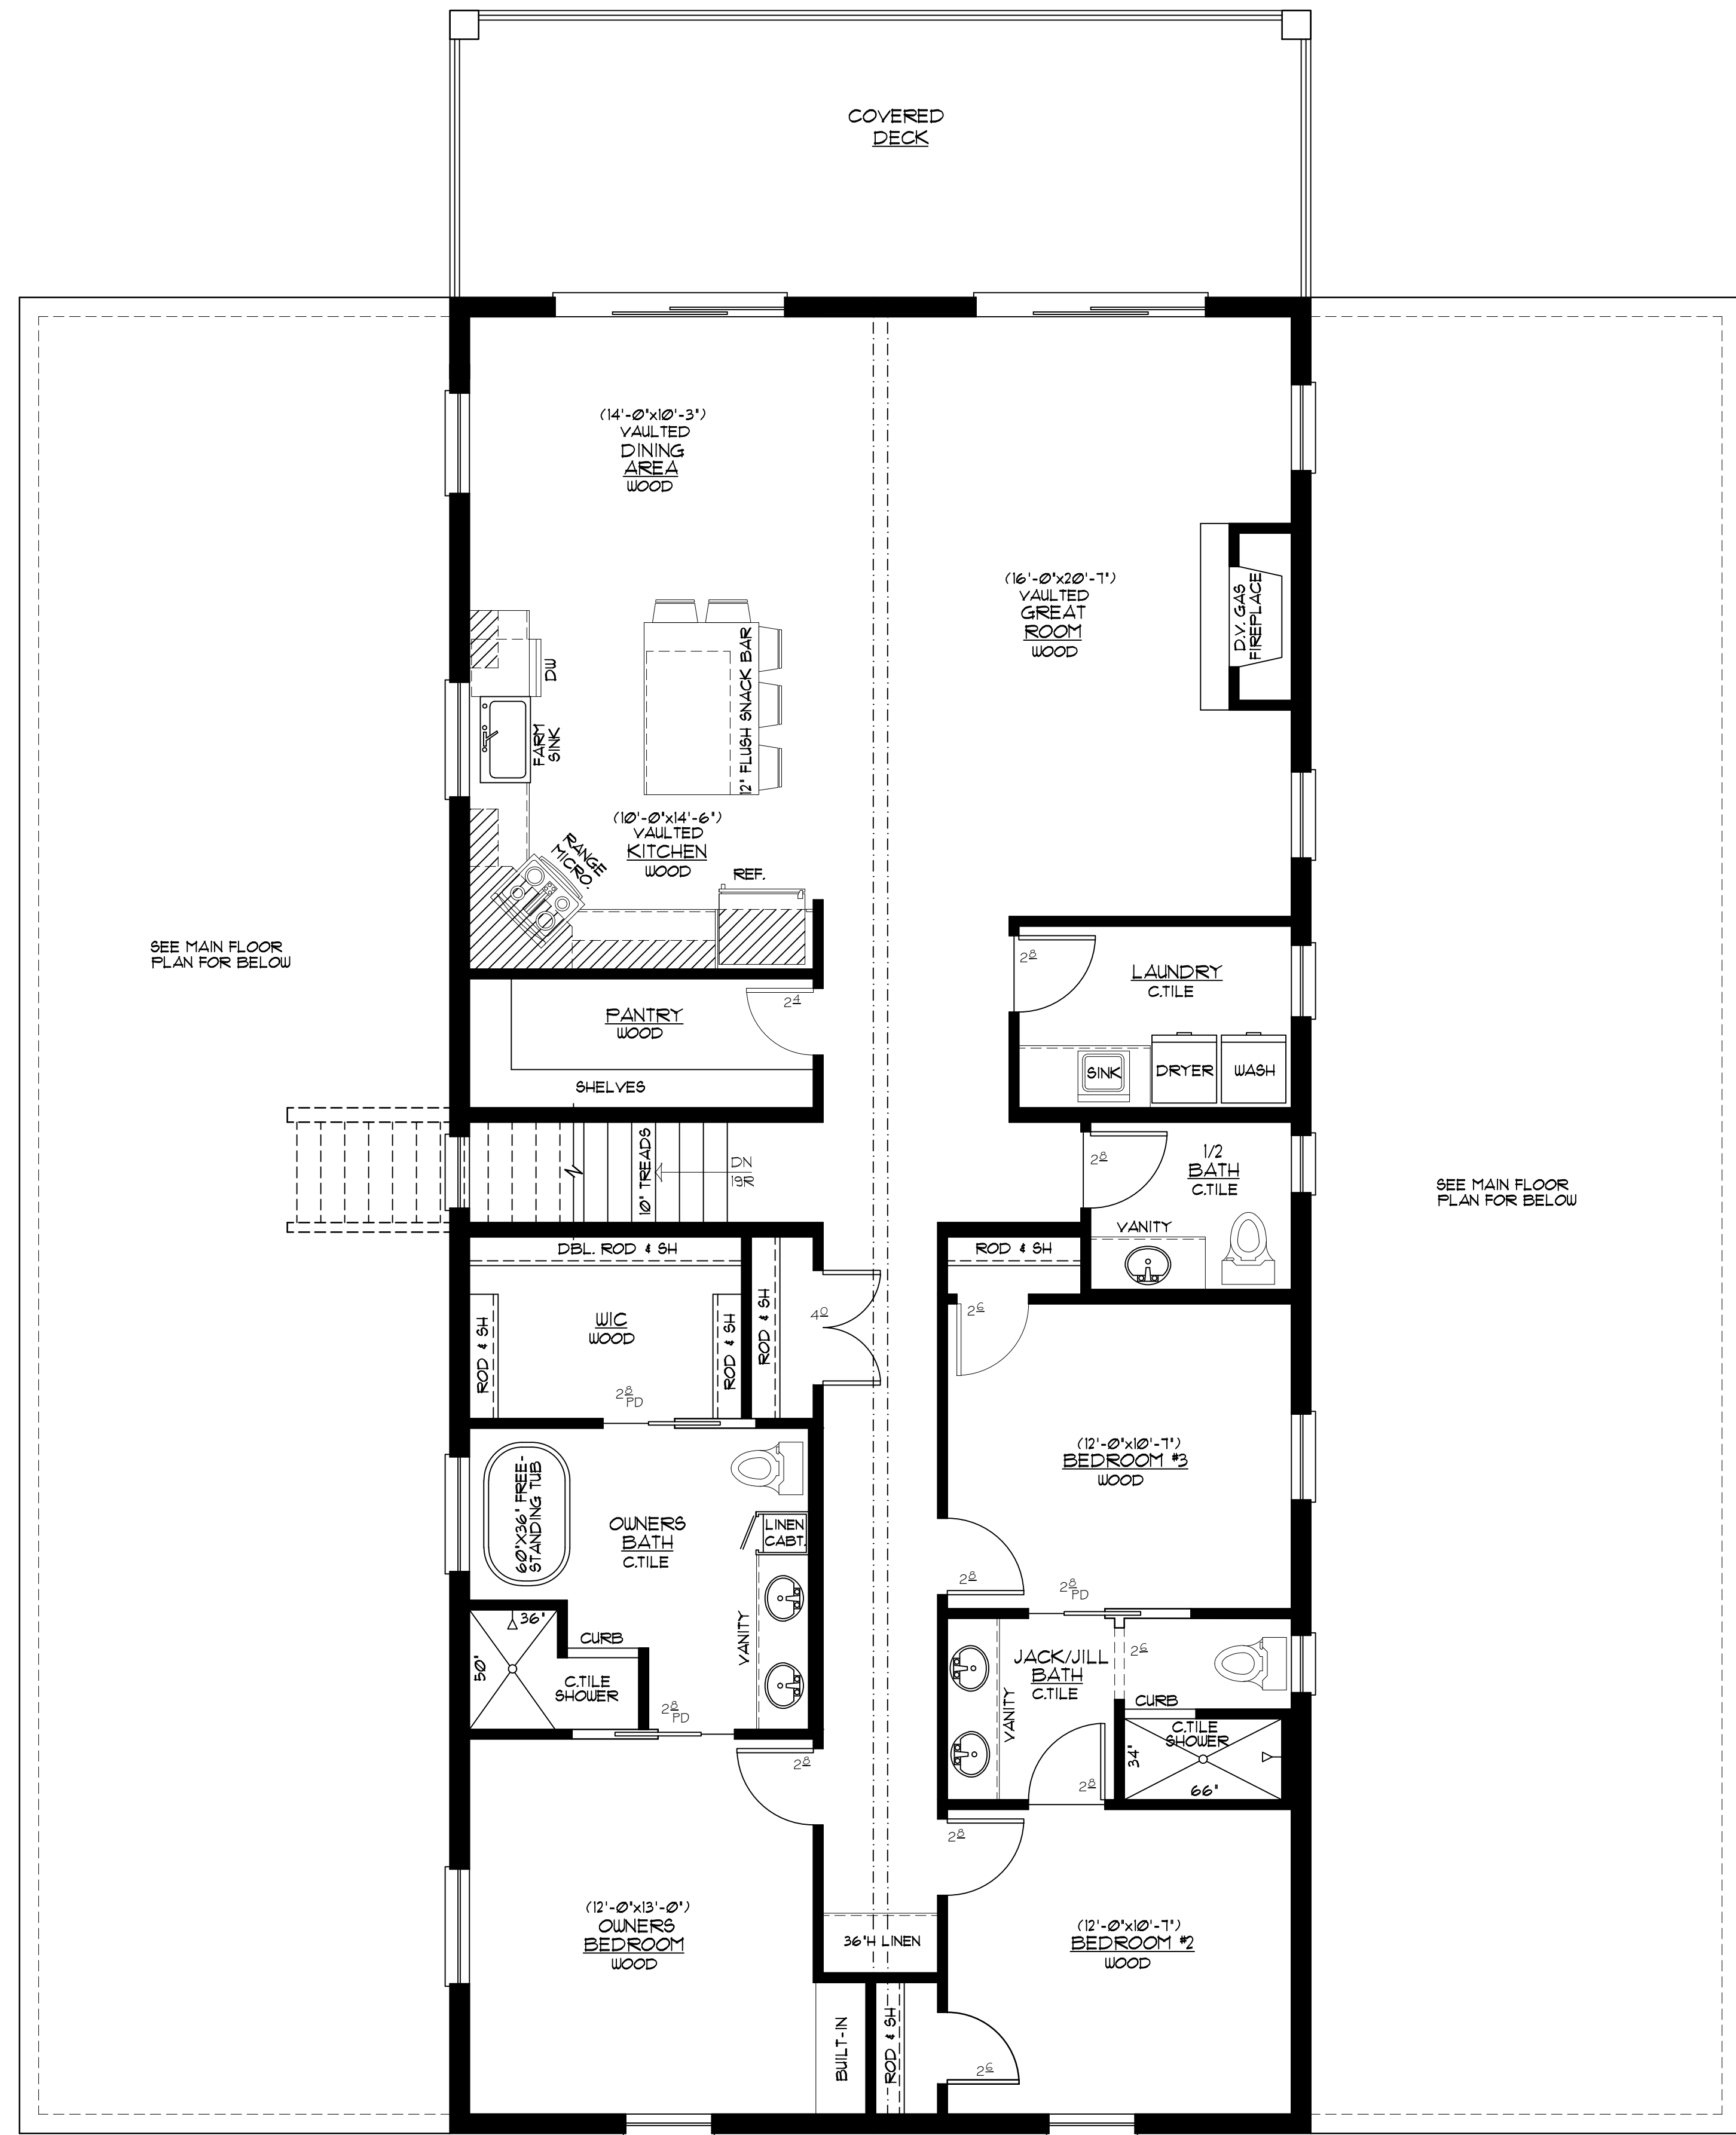


SEE MAIN FLOOR PLAN FOR BELOW


SEE MAIN FLOOR PLAN FOR BELOW

30'-0" x 64'-0"
SECOND FLOOR PLAN
1/4" = 1'-0"
1920 SQ. FEET

| REVISIONS |
|--------------------------|
| XXXXXX 00000 BY:XX |
| XXXXXX 00000 BY:XX |

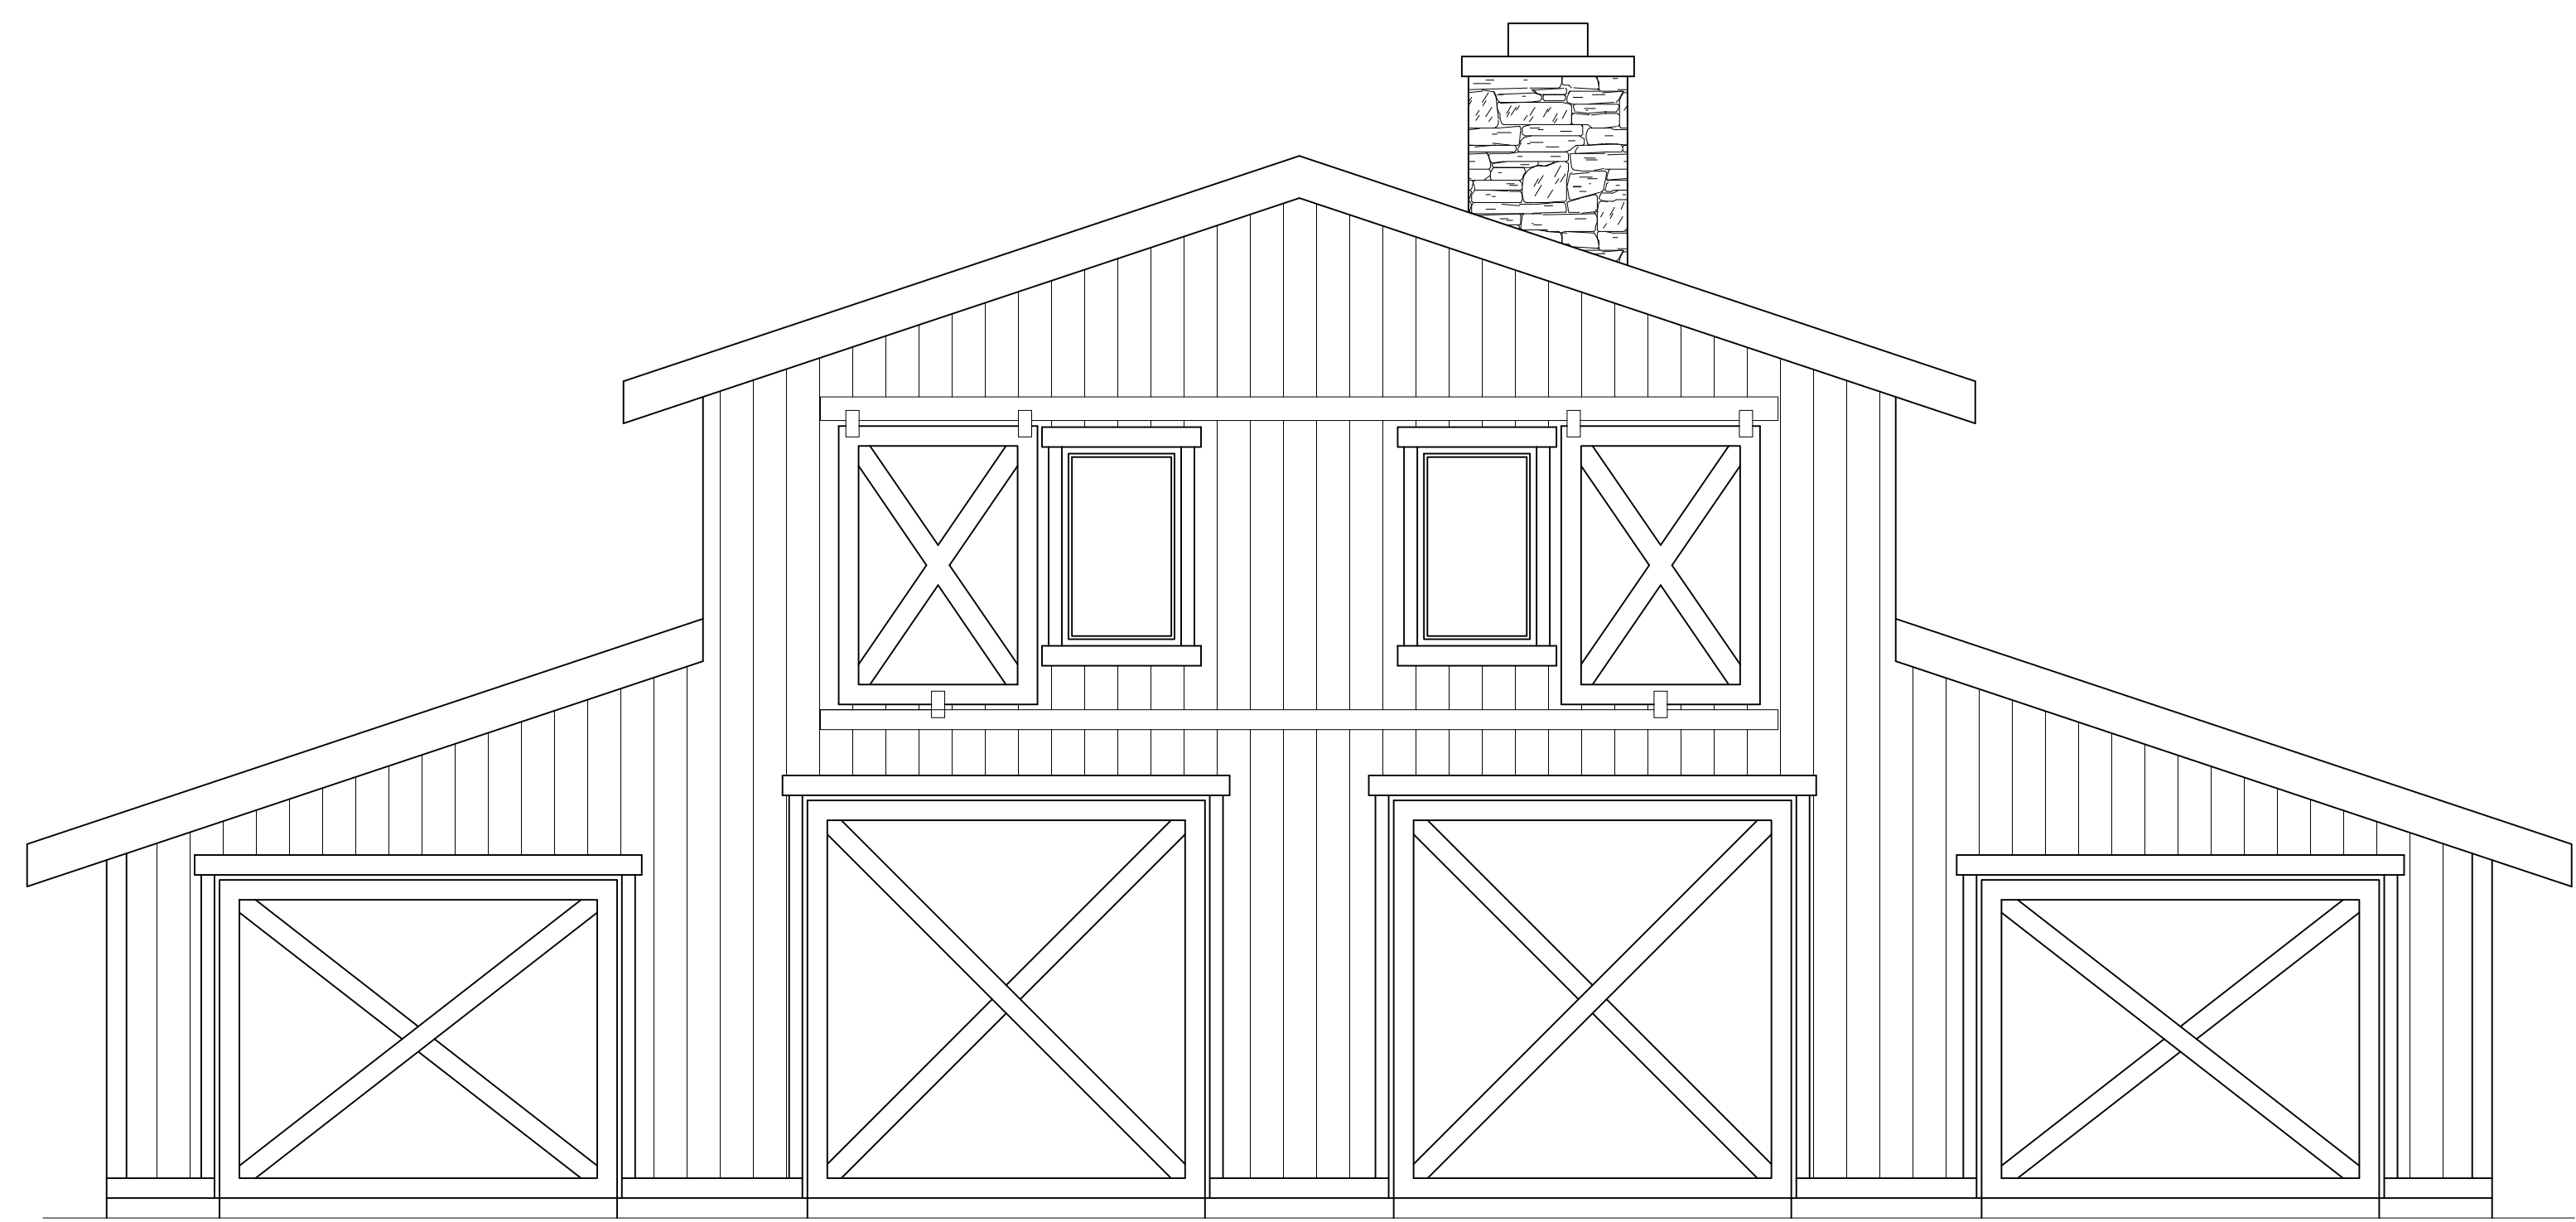

FRONT ELEVATION
1/4"=1'-0"

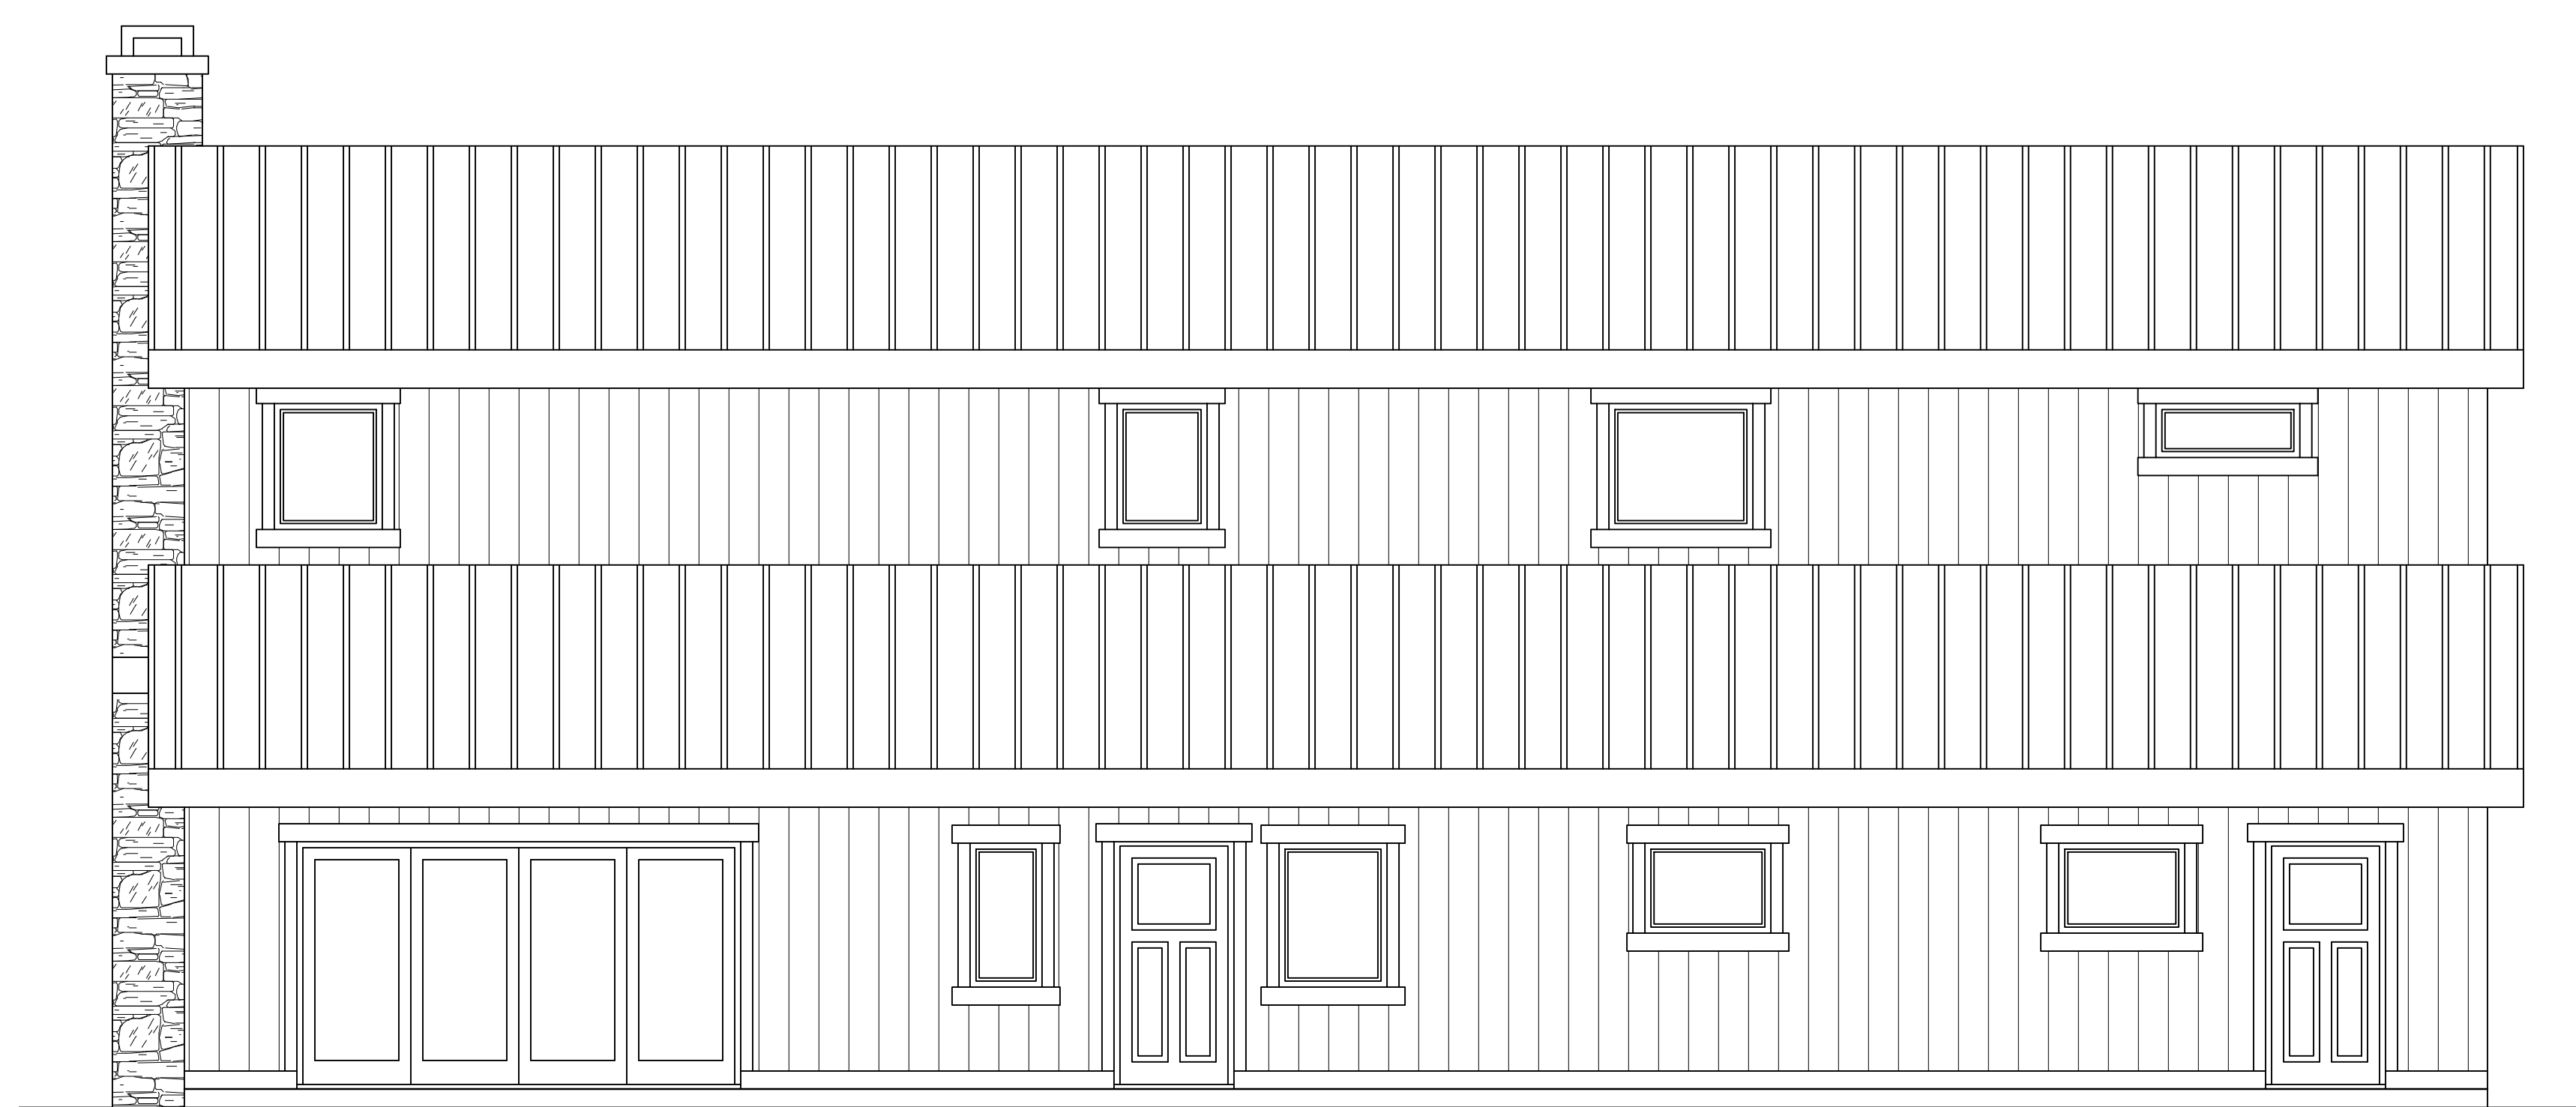


LEFT ELEVATION
1/4"=1'-0"

| REVISIONS |
|-------------------------|
| XXXXXX 0000 BY:XX |
| XXXXXX 0000 BY:XX |




REAR ELEVATION
1/4"=1'-0"

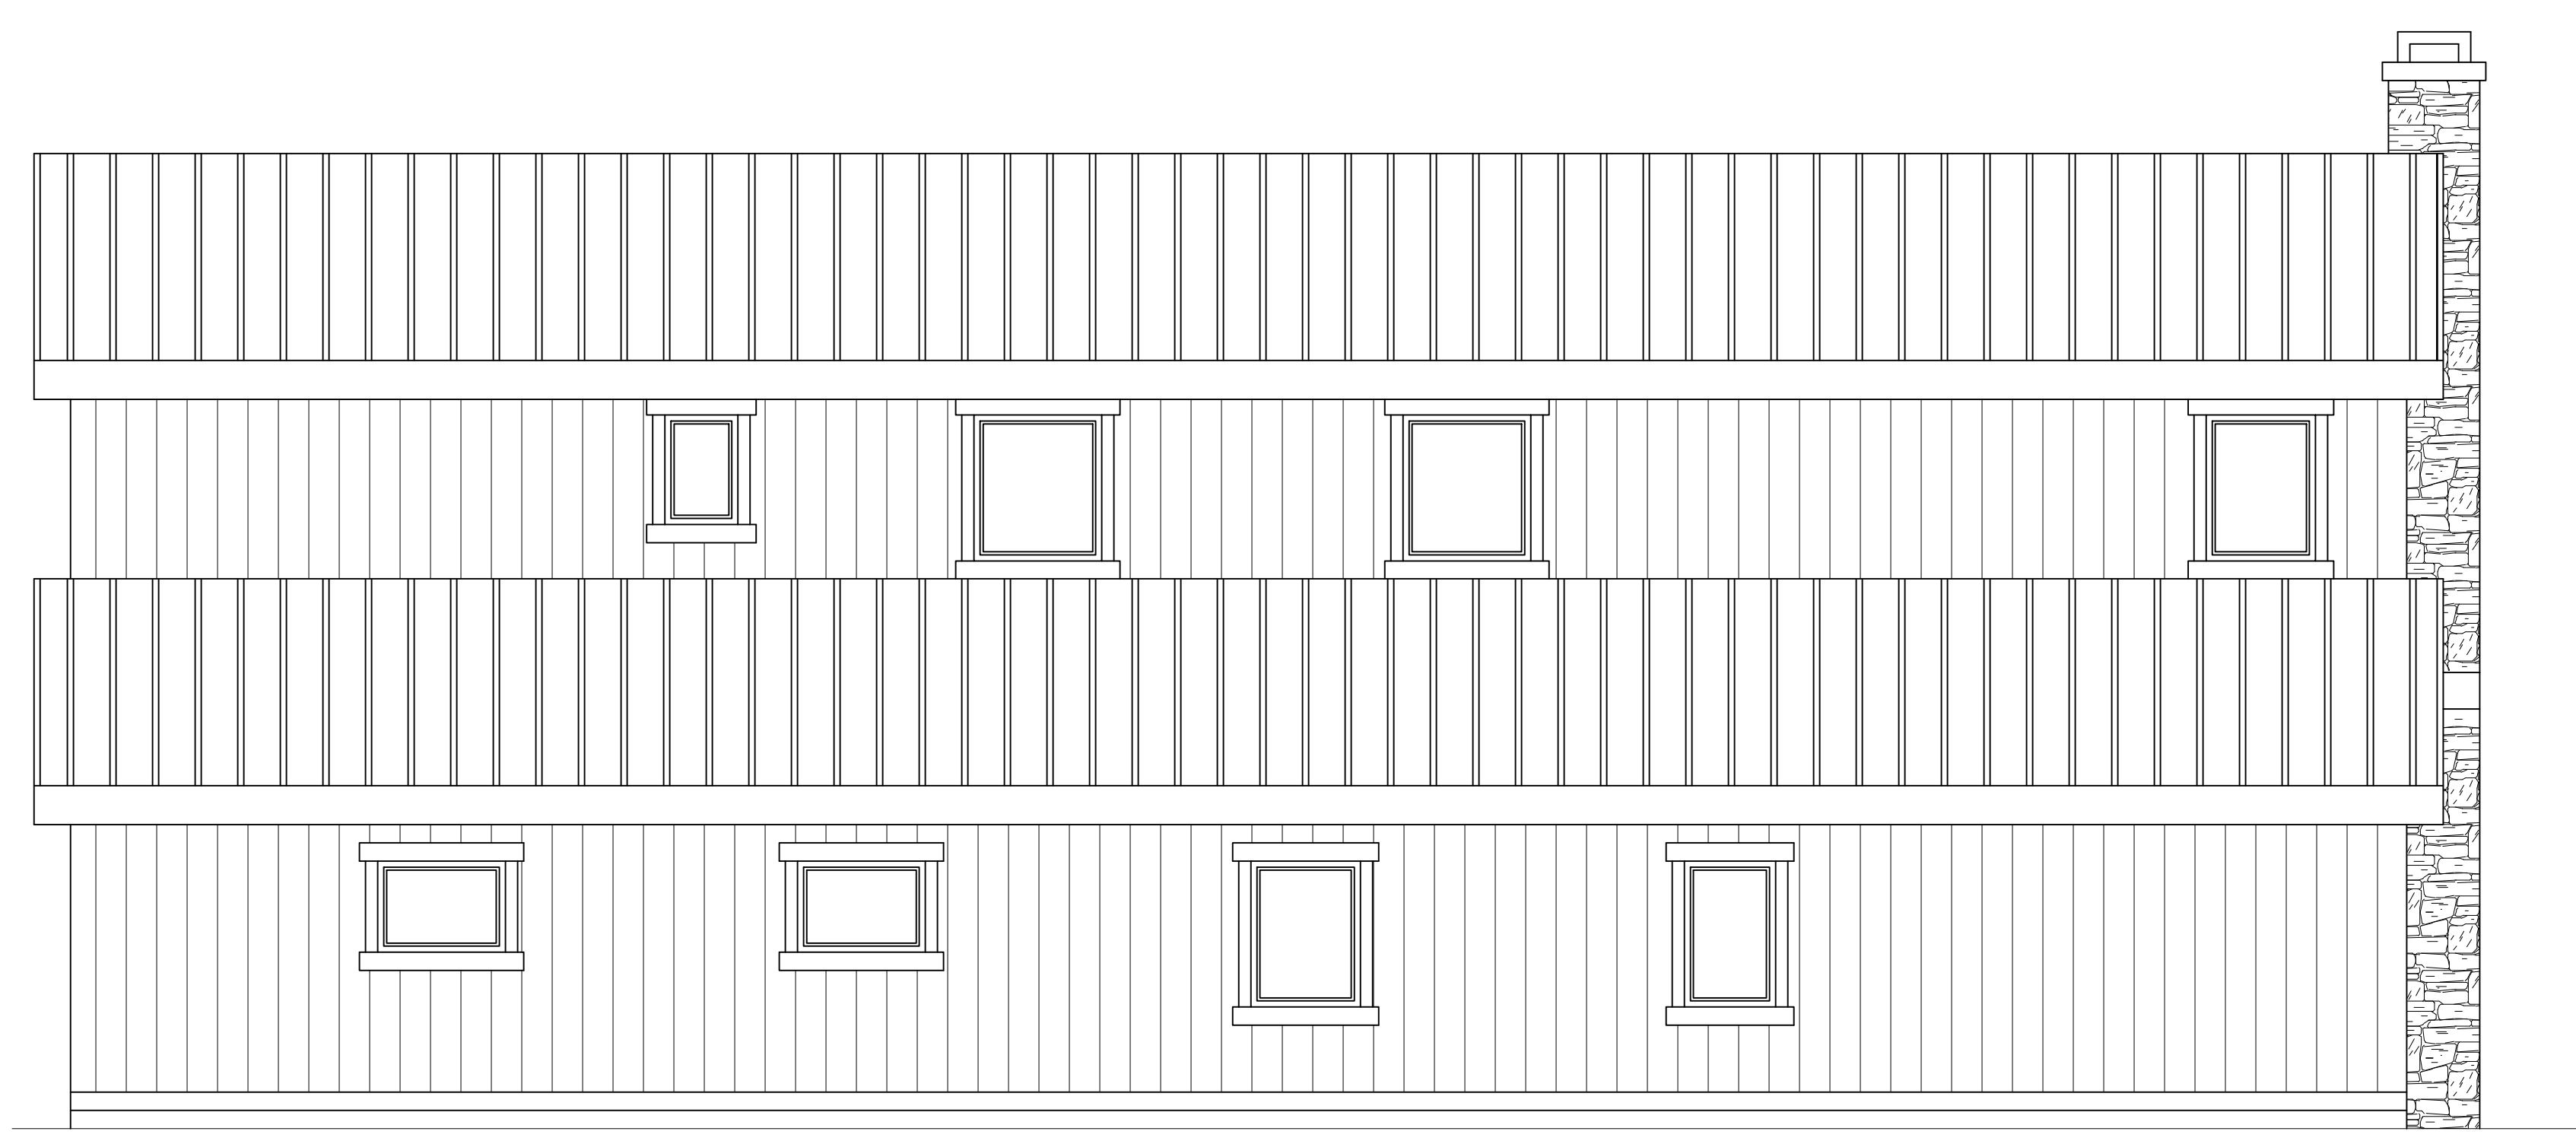


RIGHT ELEVATION
1/4"=1'-0"

| REVISIONS | |
|-----------|------|
| XXXXXX | 0000 |
| BY:XX | |
| XXXXXX | 0000 |
| BY:XX | |

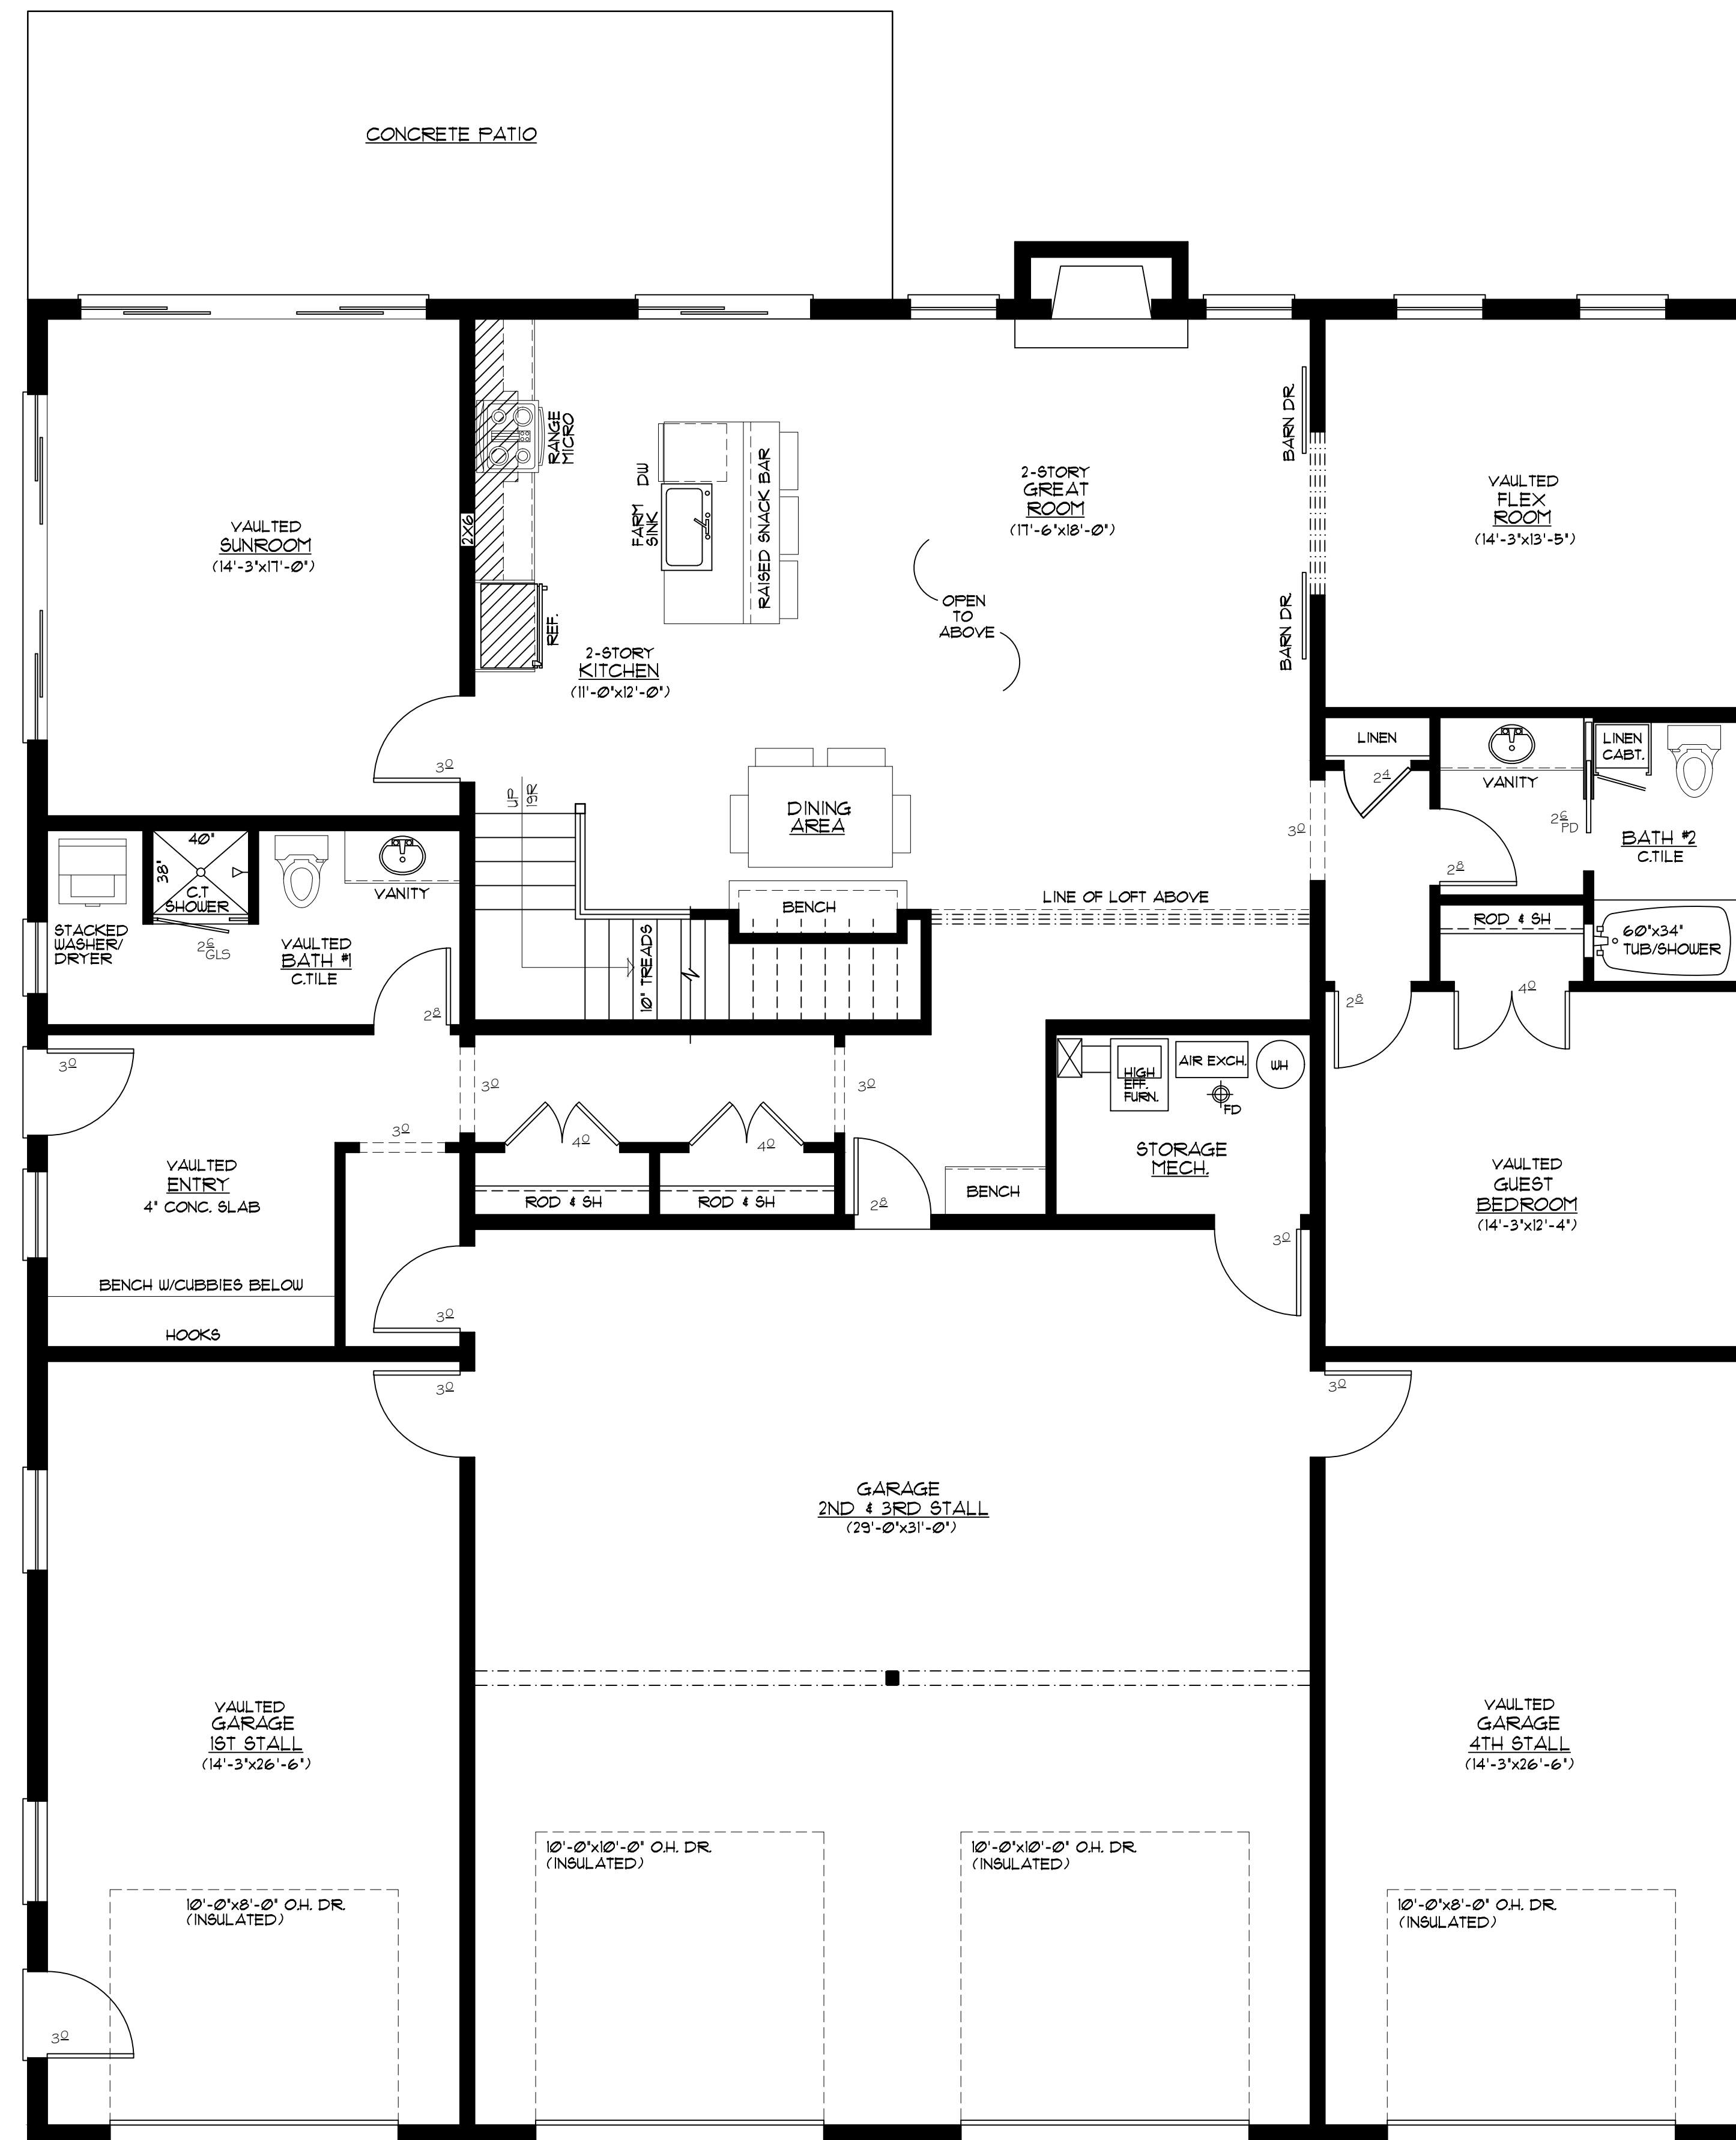

60'-0"X64'-0"
MAIN FLOOR PLAN
 1/4"=1'-0" 2023 SQ. FEET (HOUSE)
 1163 SQ. FEET (GARAGE)

| REVISIONS |
|-------------------------|
| XXXXXX 0000 BY:XX |
| XXXXXX 0000 BY:XX |

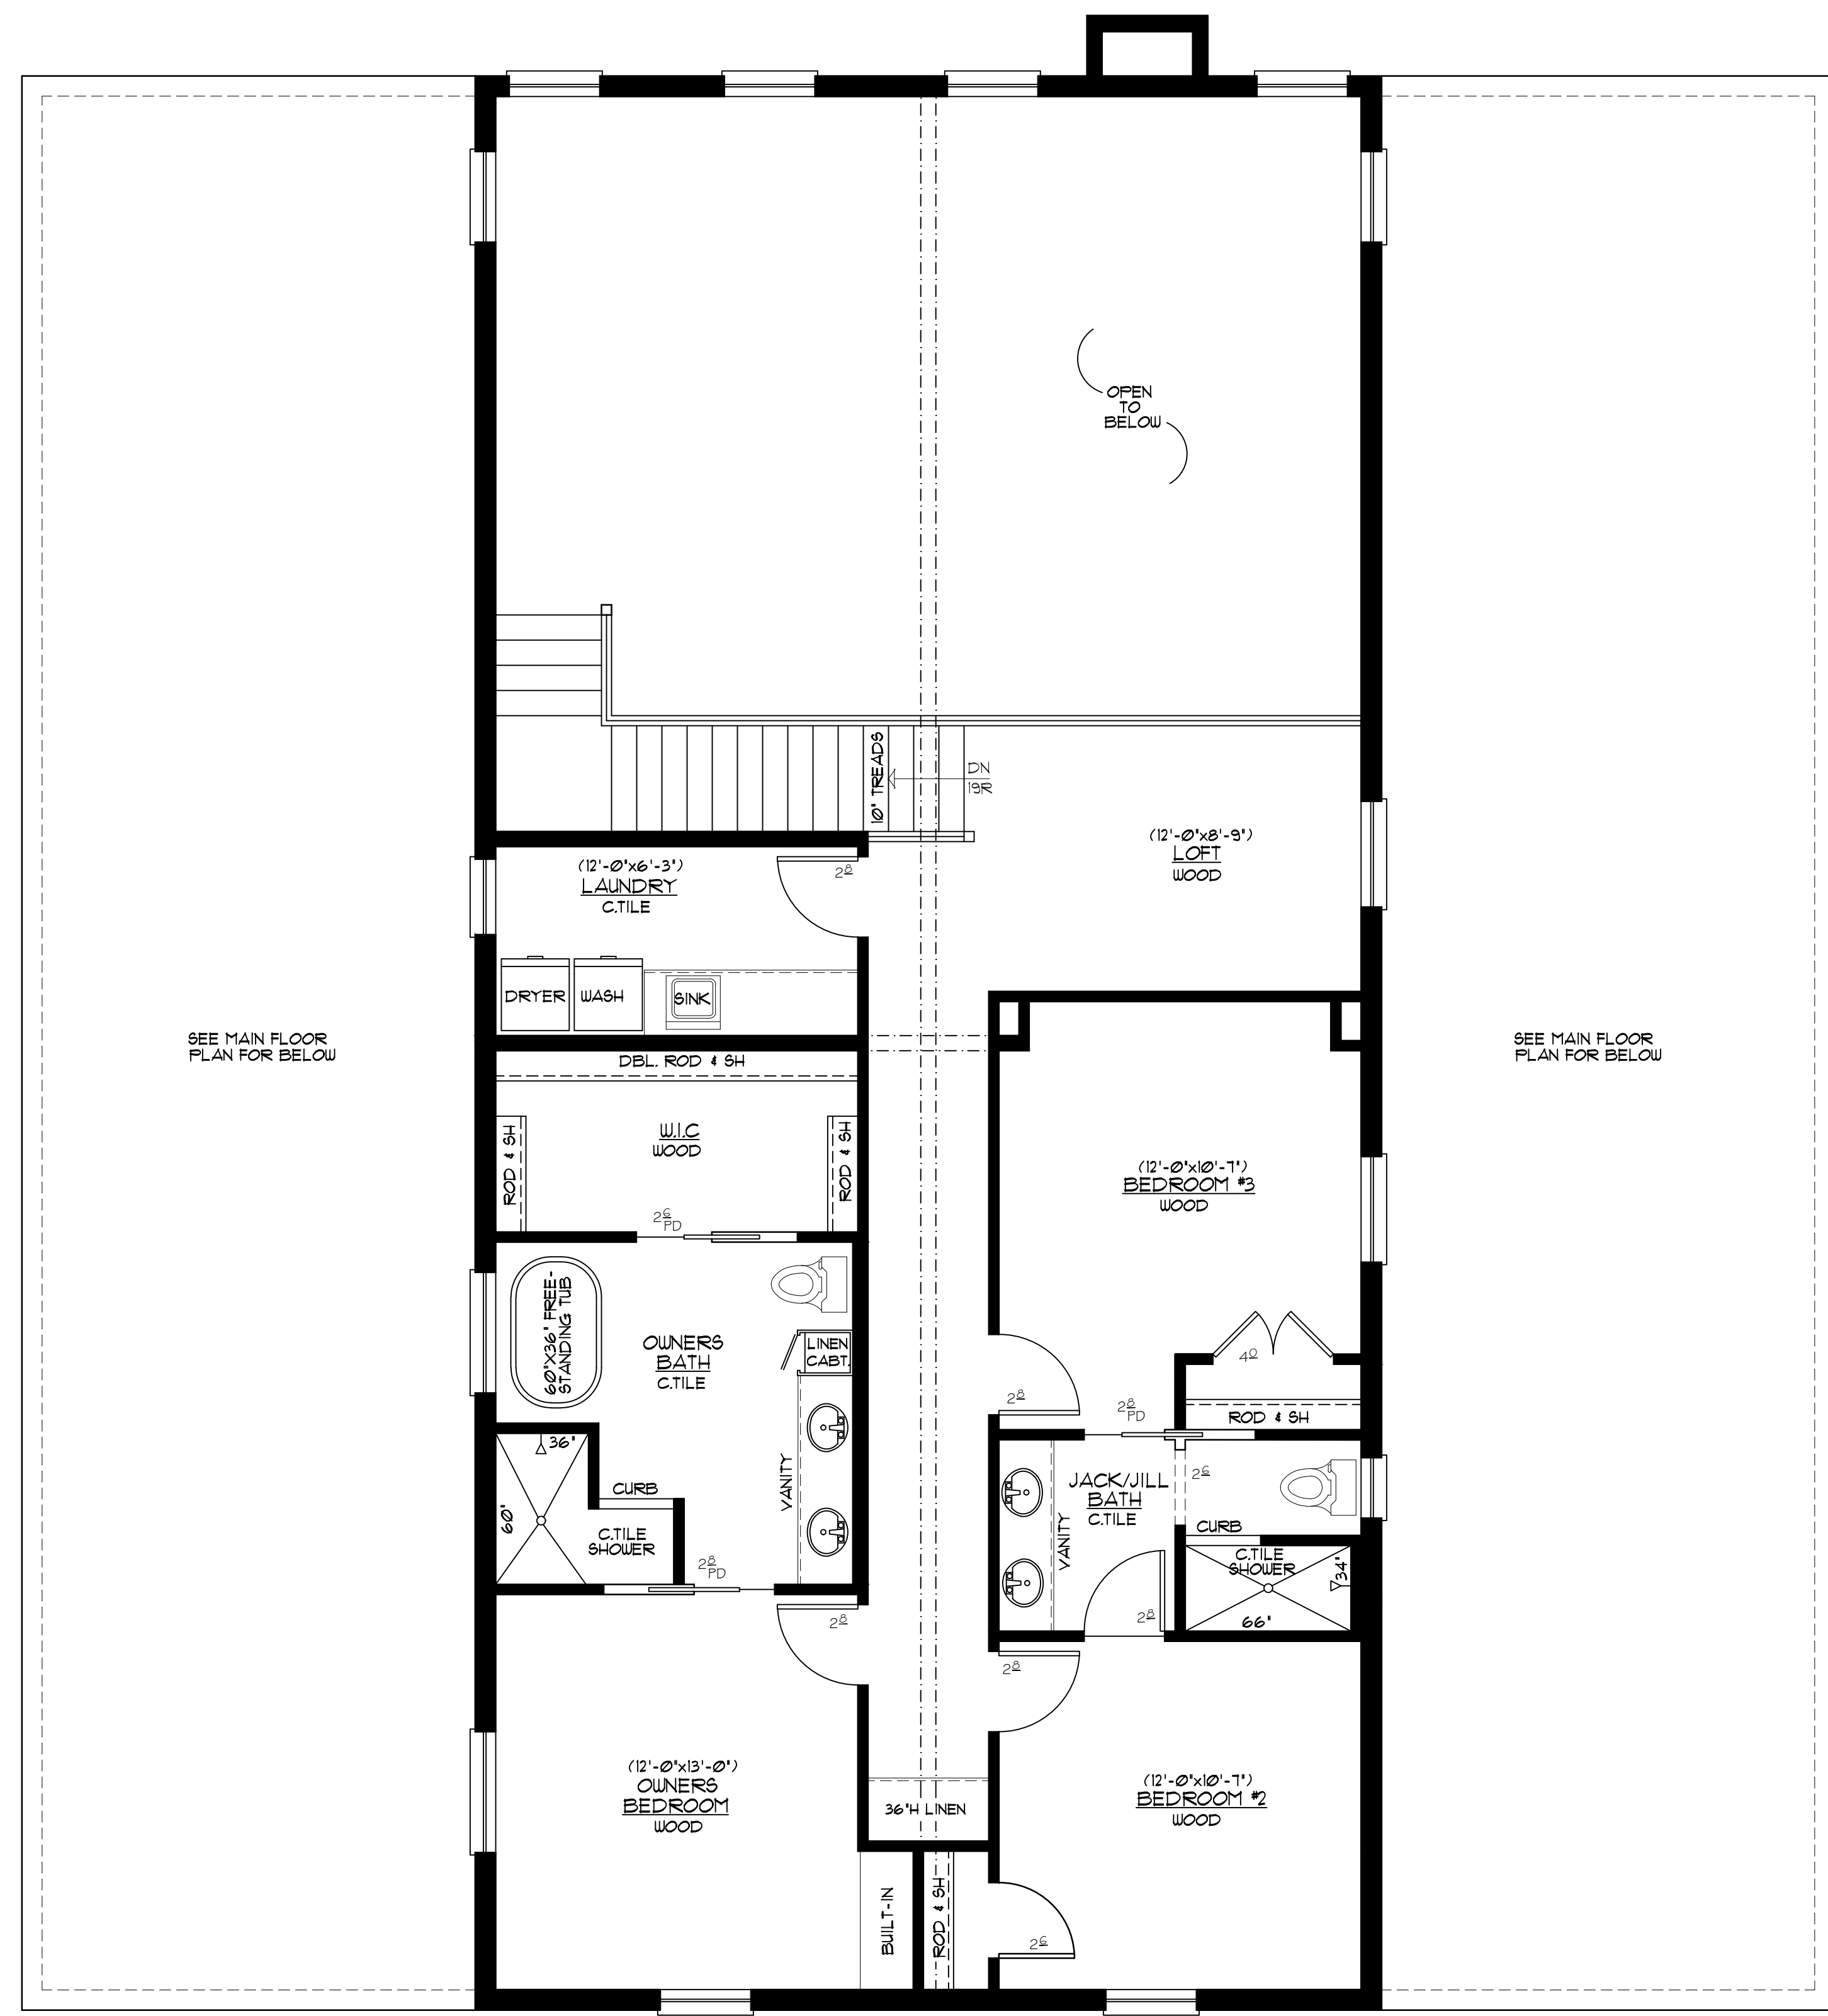

SEE MAIN FLOOR
PLAN FOR BELOW

SEE MAIN FLOOR
PLAN FOR BELOW

Enercept Structural Insulated Panels
proudly produced in South Dakota
U.S.A.

Conceptual Plans

For homes and cabins



3100 9th Avenue SE
Watertown, SD 57201

1-800-658-3303


www.enercept.com

The Builders' Choice

Old Glory



#200820


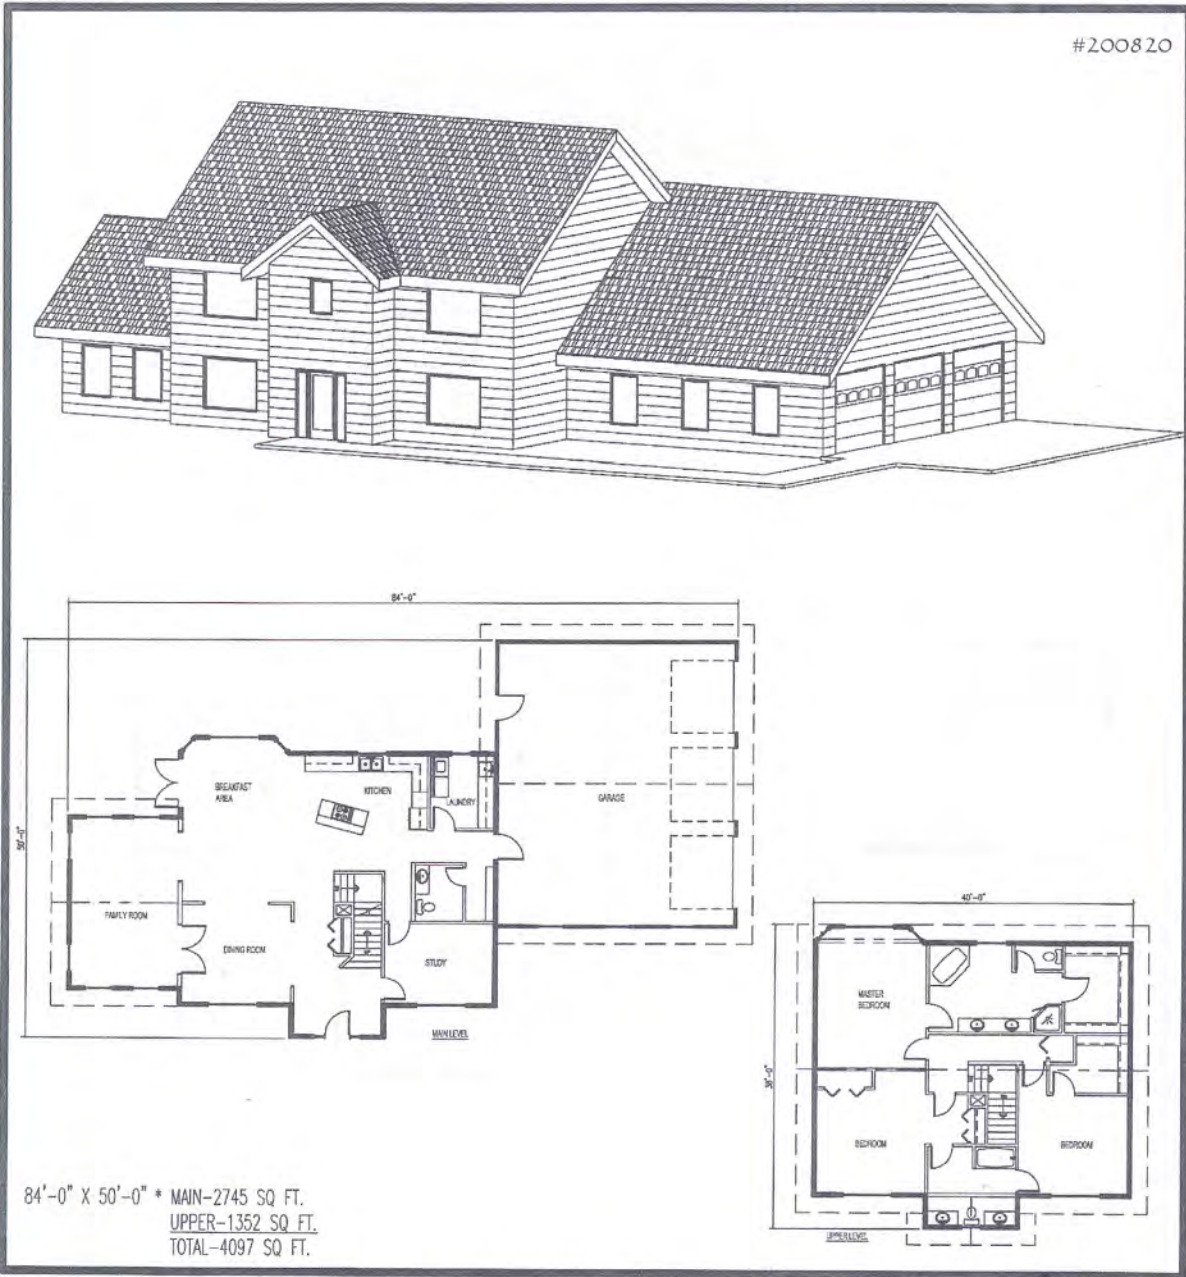


The Builders' Choice

www.enercept.com / 1-800-658-3303



#200821

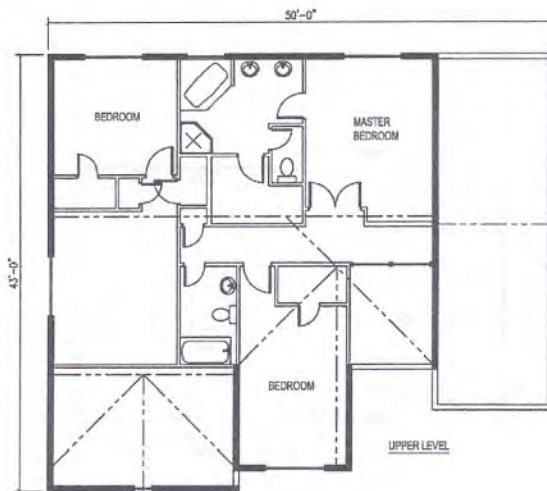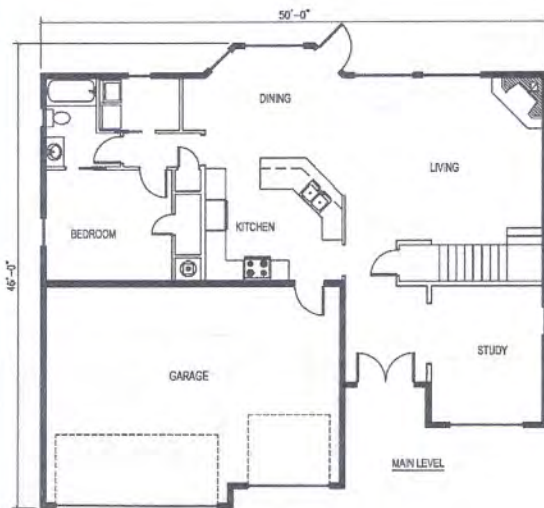

50' X 46' * MAIN-1969 SQ. FT.
UPPER-1969 SQ. FT.
TOTAL-3938 SQ. FT.






The Builders' Choice

www.enercept.com / 1-800-658-3303



#200822

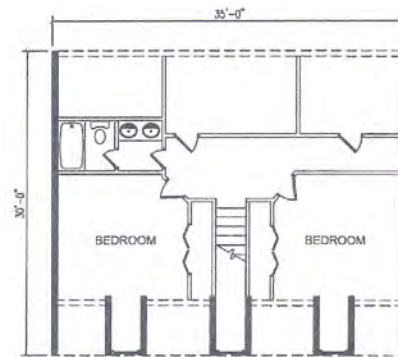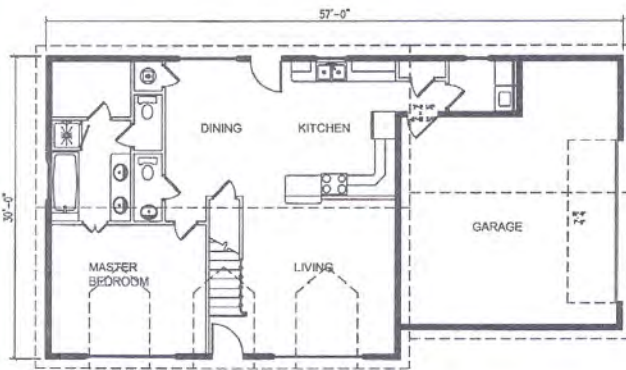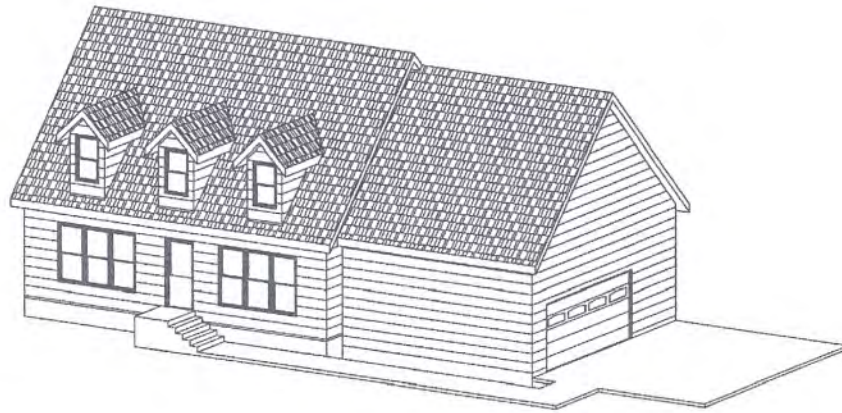


57' X 30' *
MAIN-1664 SQ. FT.
UPPER-1050 SQ. FT.
TOTAL-2714 SQ. FT.



The Builders' Choice

www.enercept.com / 1-800-658-3303

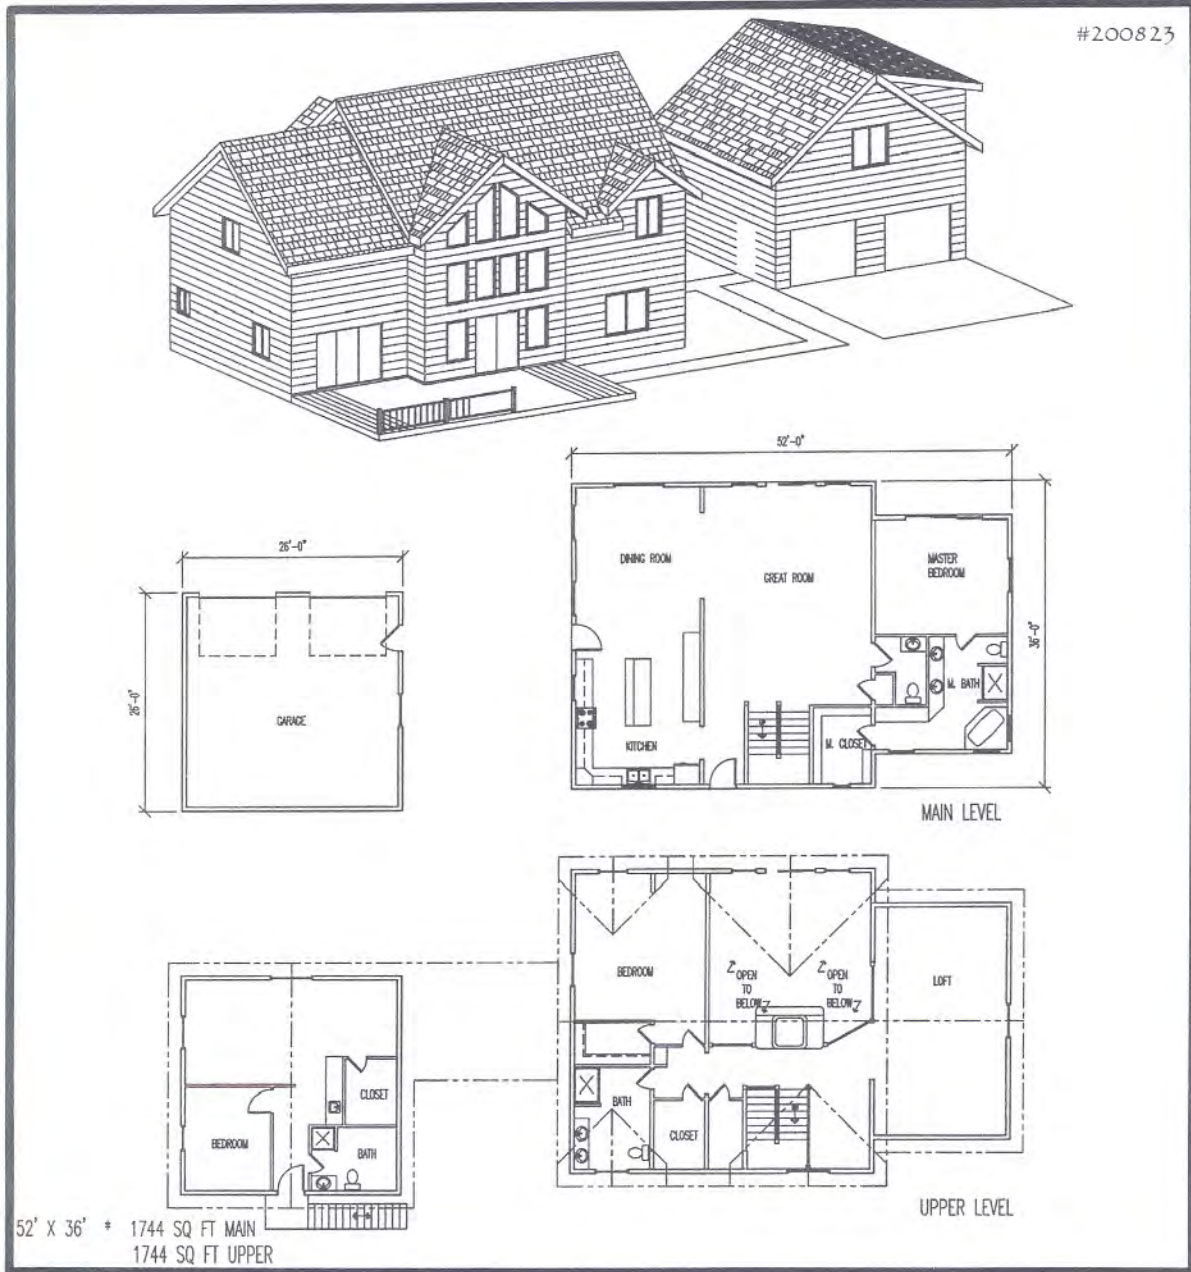




The Builders' Choice

www.enercept.com / 1-800-658-3303

Sovereign



#200824

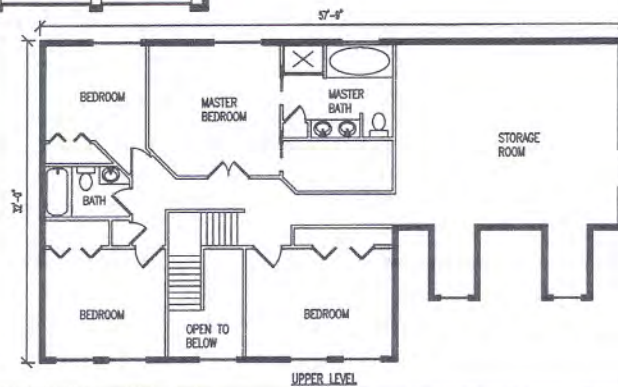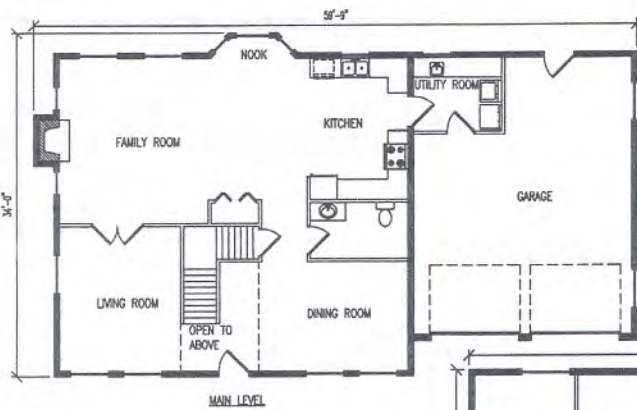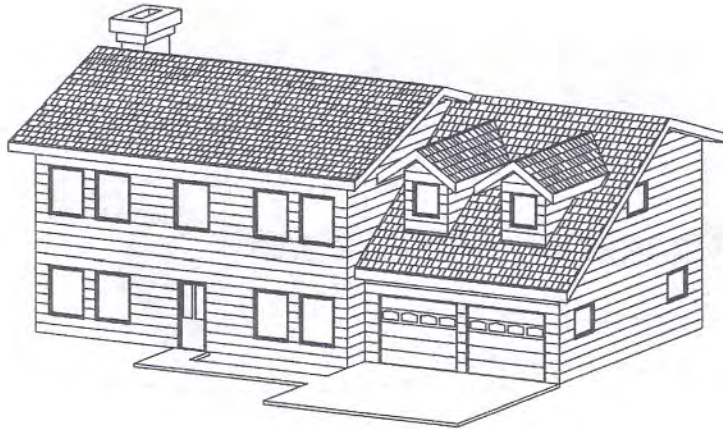

59'-7" X 34' * MAIN-1784 SQ. FT.
UPPER-1627 SQ. FT.
TOTAL-3411 SQ. FT.




The Builders' Choice

www.enercept.com / 1-800-658-3303

Eagle



#200825

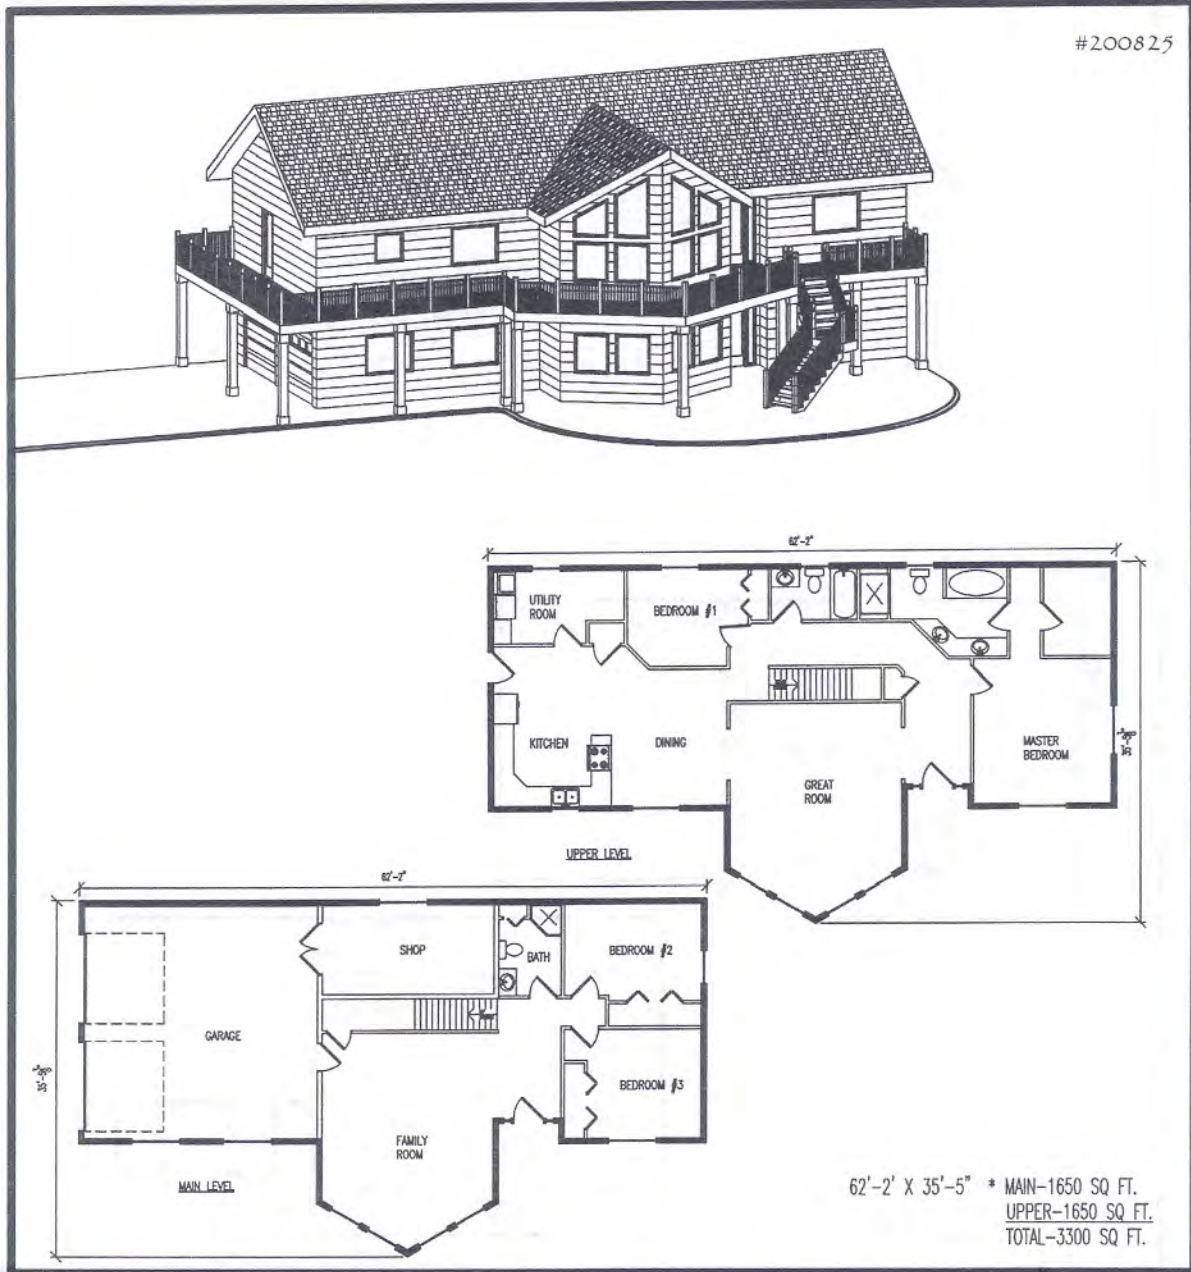



The Builders' Choice

www.enercept.com / 1-800-658-3303

Freedom



#200826

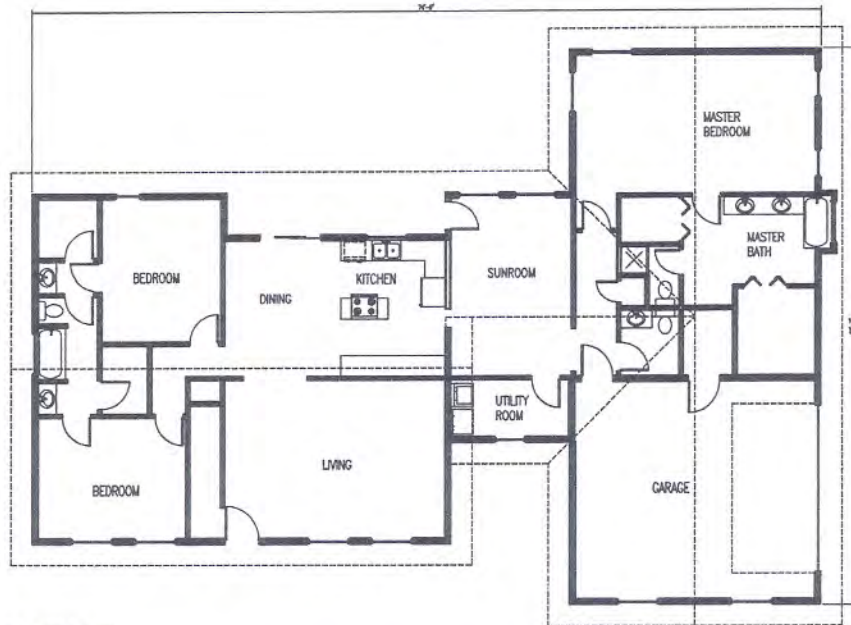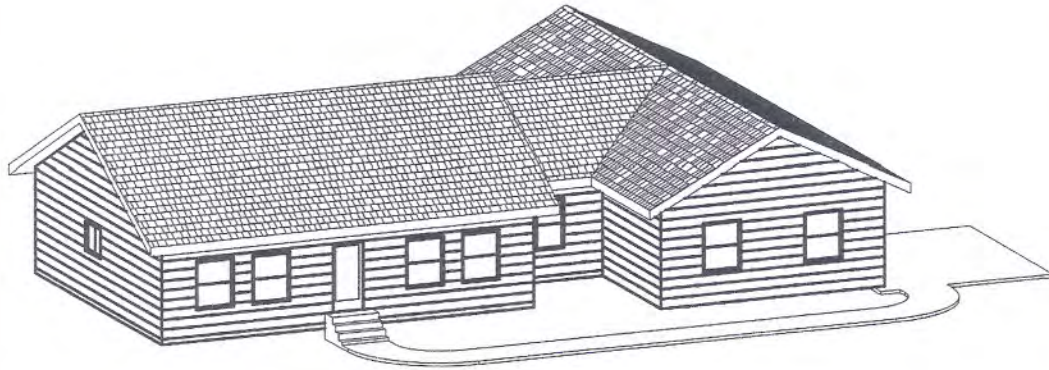

74'-9" X 52'-7" * 2767 SQ. FT.





The Builders' Choice

www.enercept.com / 1-800-658-3303

Liberty



#200827

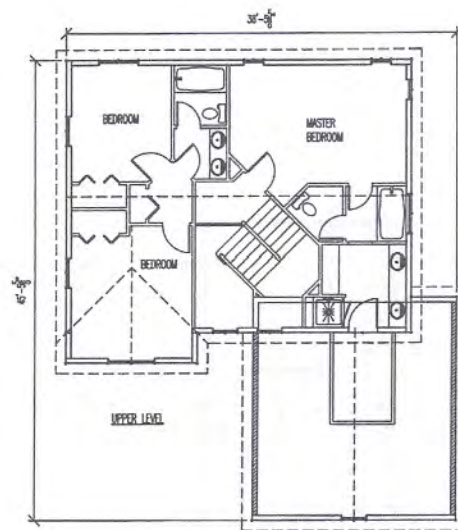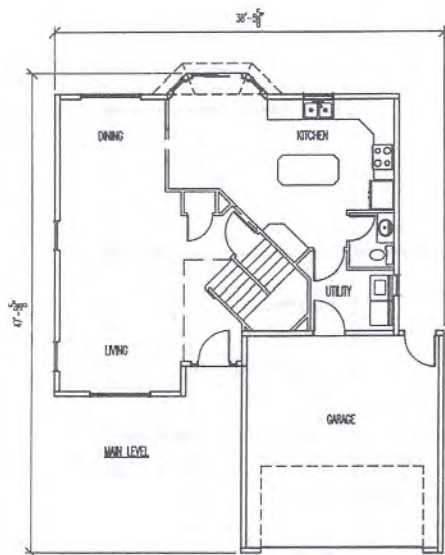

38'-6" X 45'-6" * MAIN-1358 SQ. FT.
UPPER-1358 SQ. FT.
TOTAL-2716 SQ. FT.






The Builders' Choice

www.enercept.com / 1-800-658-3303



#200828

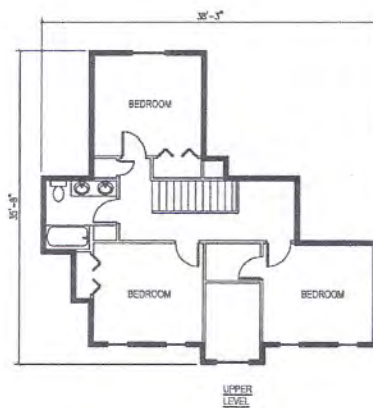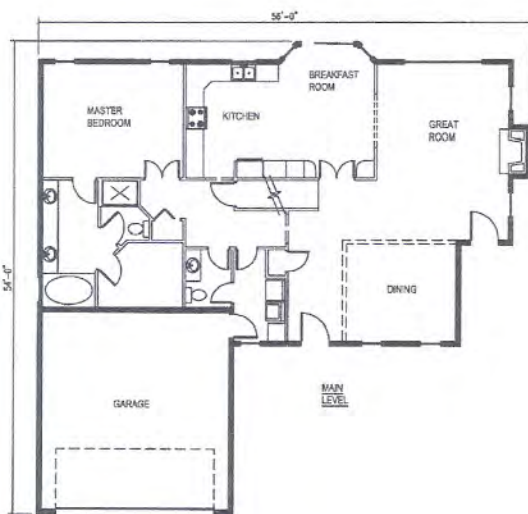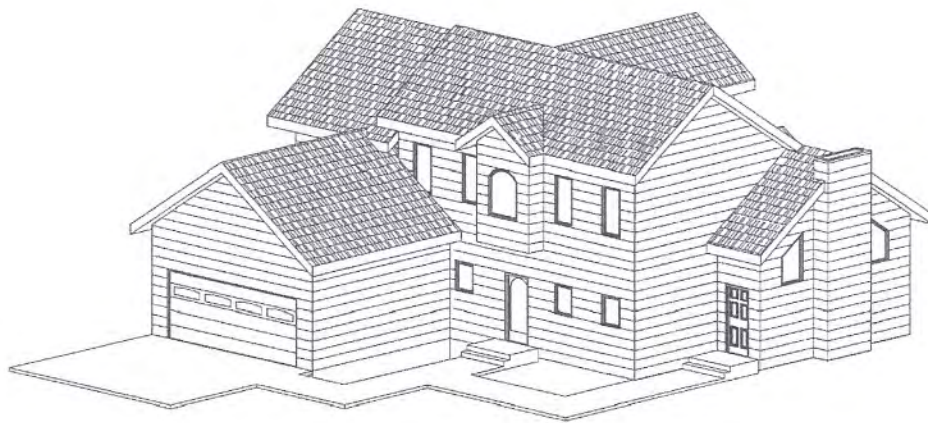

49' X 43'-4" * MAIN-1536 SQ. FT.
UPPER-1176 SQ. FT.
TOTAL-2712 SQ. FT.





The Builders' Choice

www.enercept.com / 1-800-658-3303



#200829

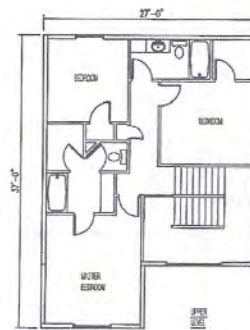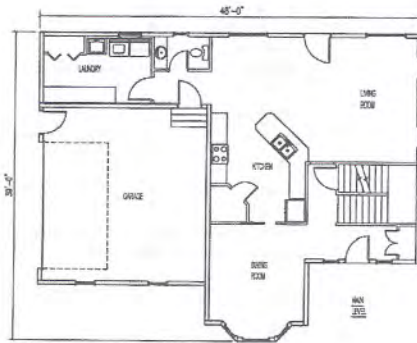

48'-0" X 39'-0" * MAIN-1575 SQ. FT.
UPPER-887 SQ. FT.
TOTAL-2462 SQ. FT.





The Builders' Choice

www.enercept.com / 1-800-658-3303


Americana



#200830

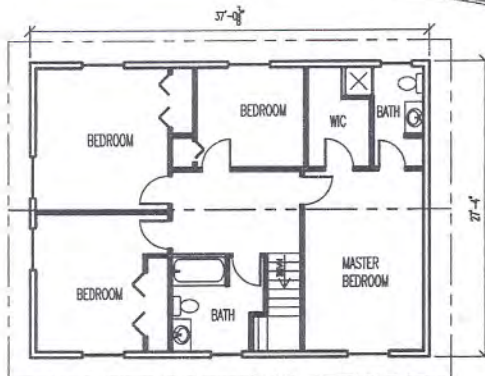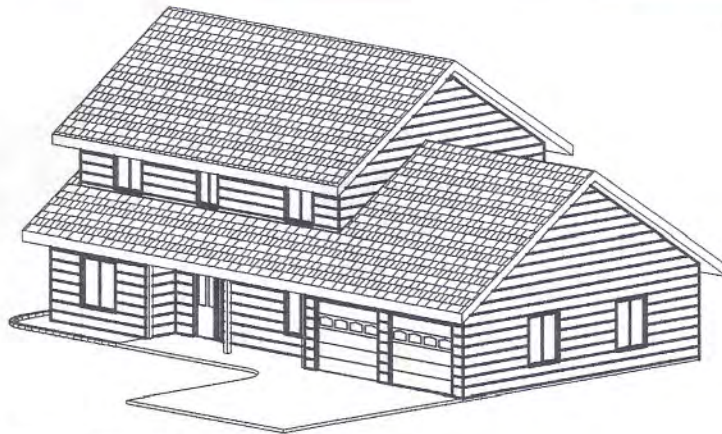

UPPER LEVEL

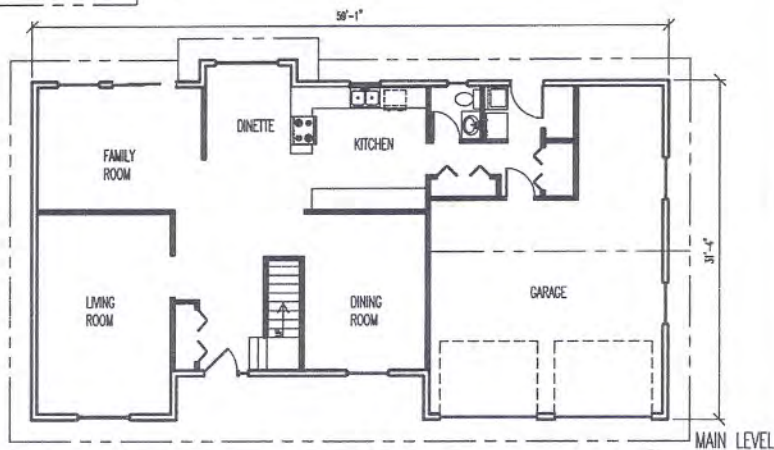

59' X 32' * 1234 SQ FT MAIN
1011 SQ FT UPPER





The Builders' Choice

www.enercept.com / 1-800-658-3303

Majestic



#200831

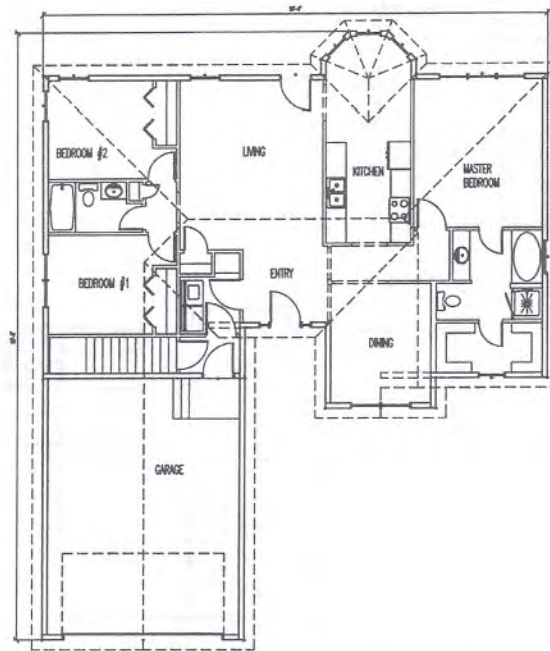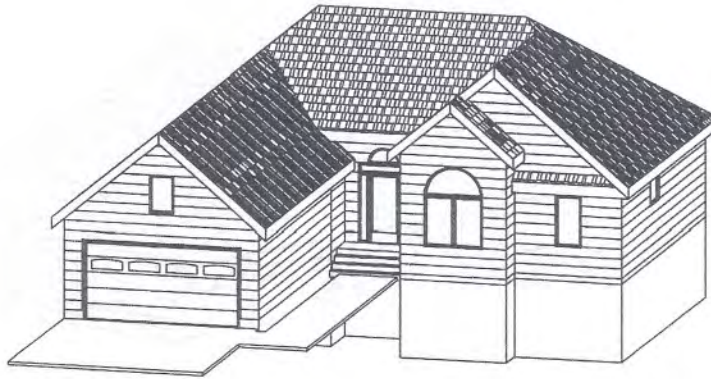

50' X 60'-3" * MAIN-2046 SQ. FT.




The Builders' Choice

www.enercept.com / 1-800-658-3303



#200832

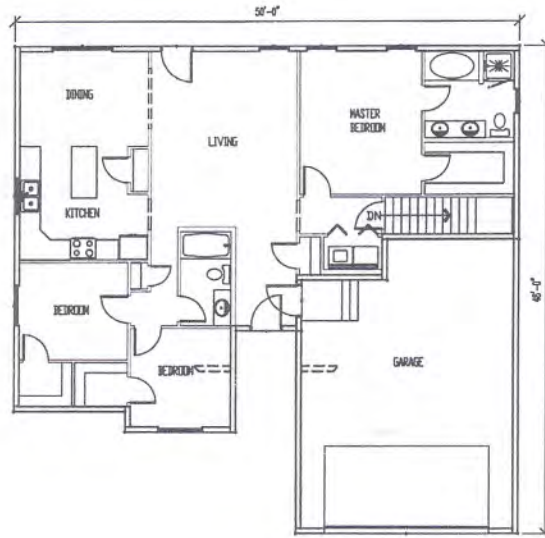

50' X 48' * 2038 SQ. FT.






The Builders' Choice

www.enercept.com / 1-800-658-3303



#200833

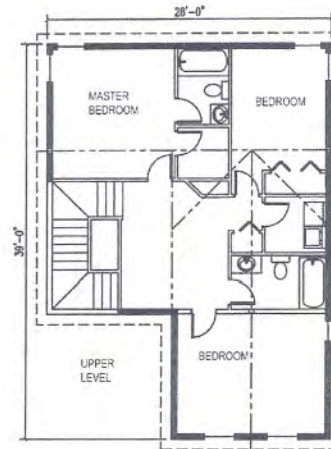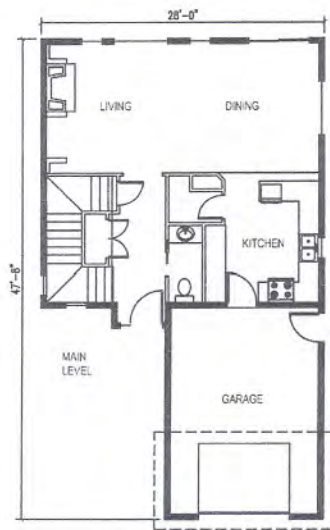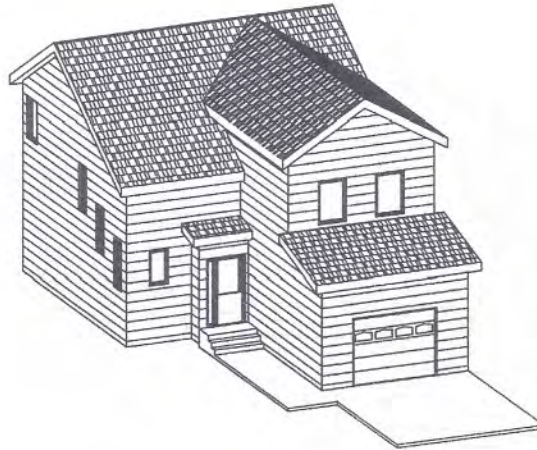

28' X 47'-8" * MAIN-1087 SQ. FT.
UPPER-940 SQ. FT.
TOTAL-2027 SQ. FT.






The Builders' Choice

www.enercept.com / 1-800-658-3303



#200834

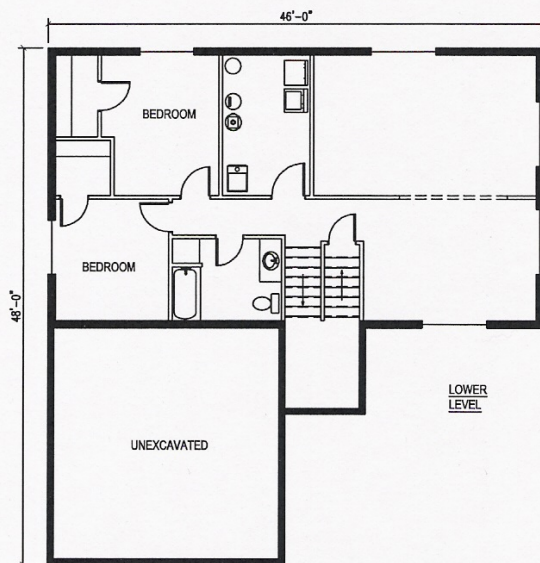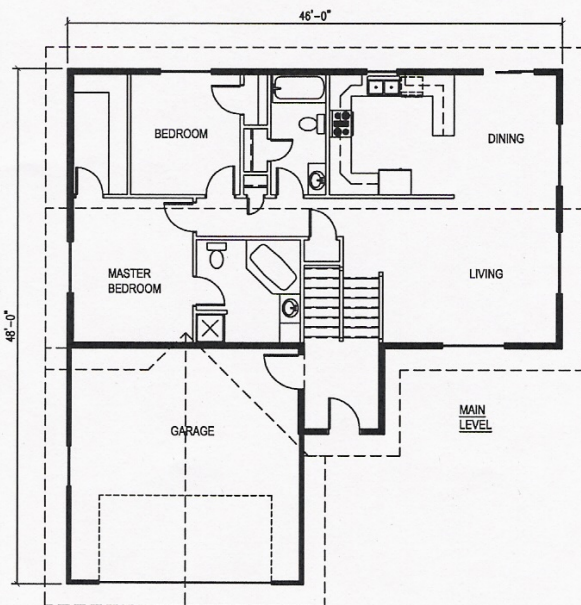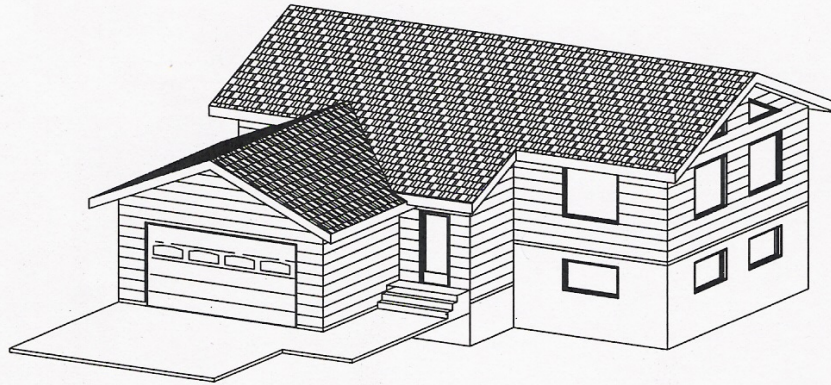

46' X 48'
LOWER-1260 sq. ft.
MAIN-1260 sq. ft.
TOTAL-2,520 sq. ft.




The Builders' Choice

www.enercept.com / 1-800-658-3303

Patriot



#200835

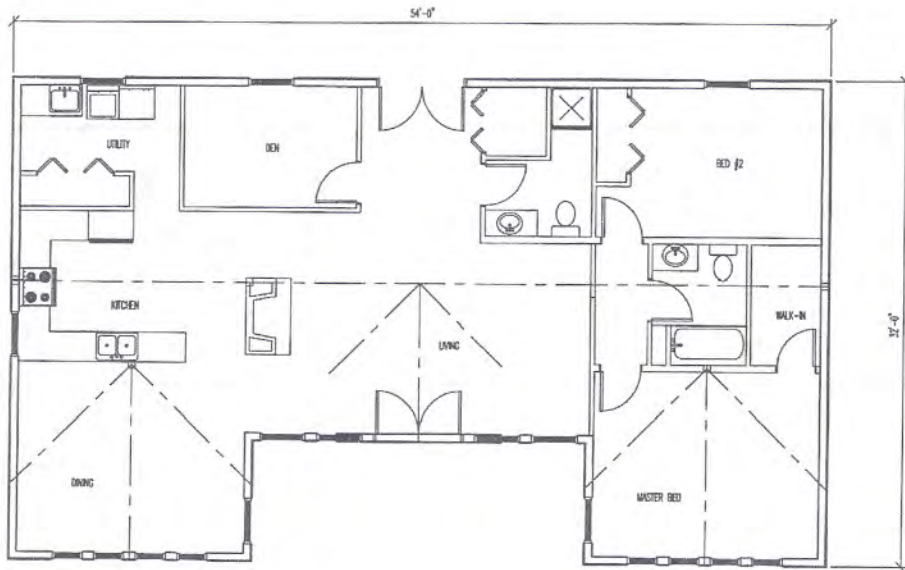


54' X 32' * 1552 SQ FT



The Builders' Choice

www.enercept.com / 1-800-658-3303

Independence


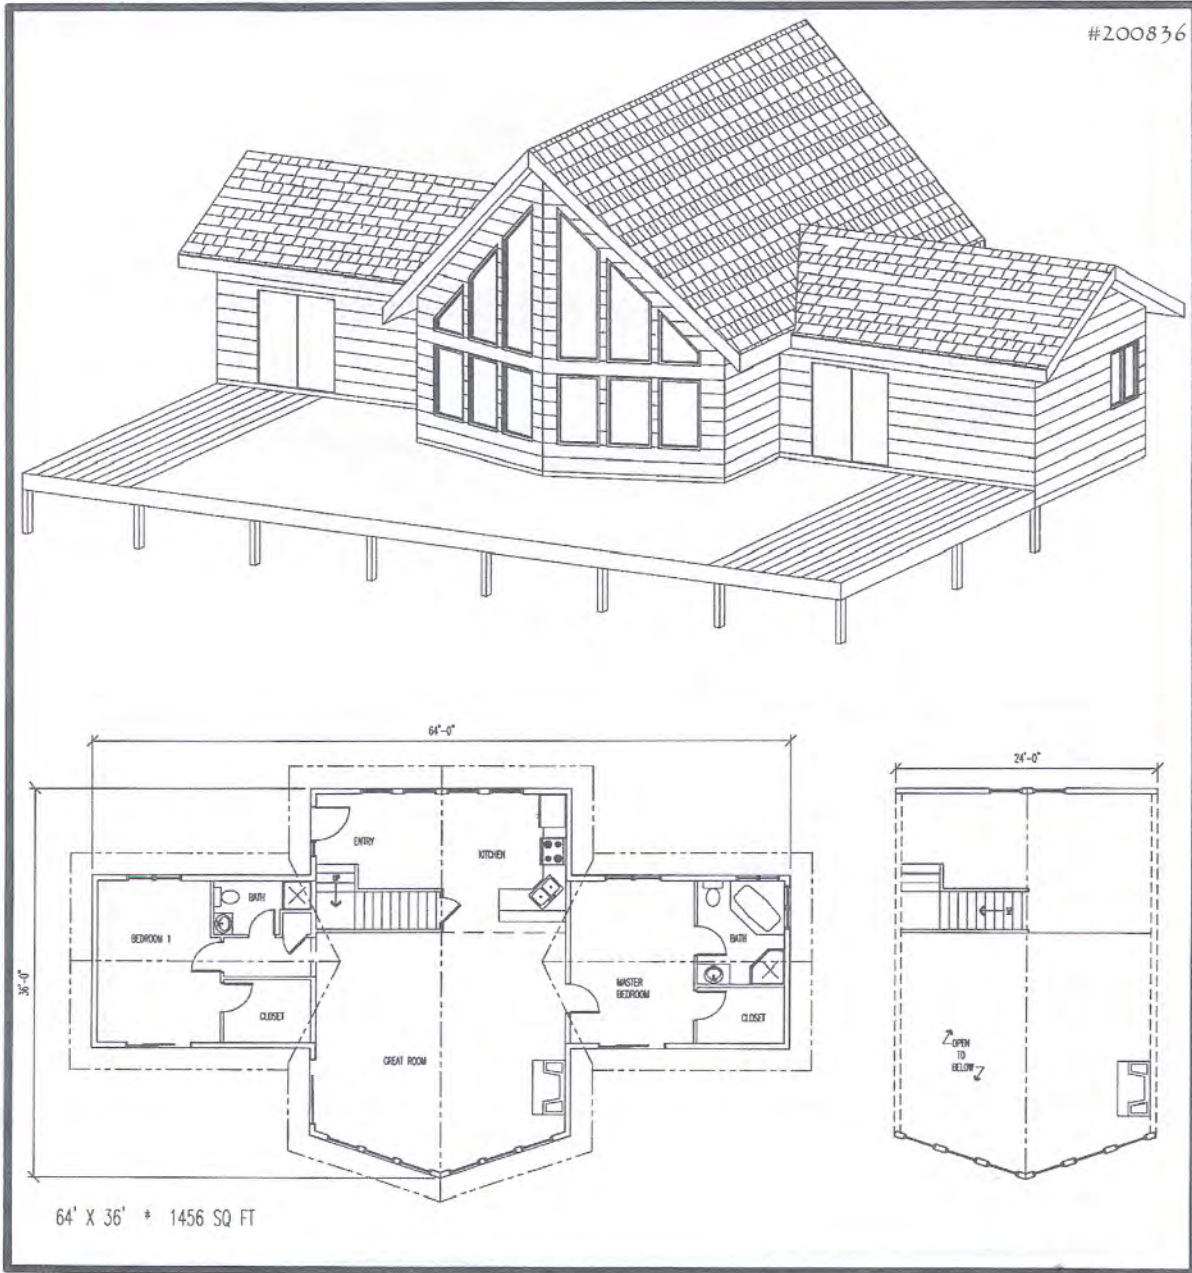


The Builders' Choice

www.enercept.com / 1-800-658-3303



#200837

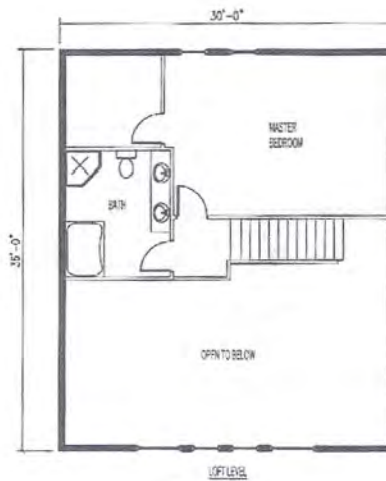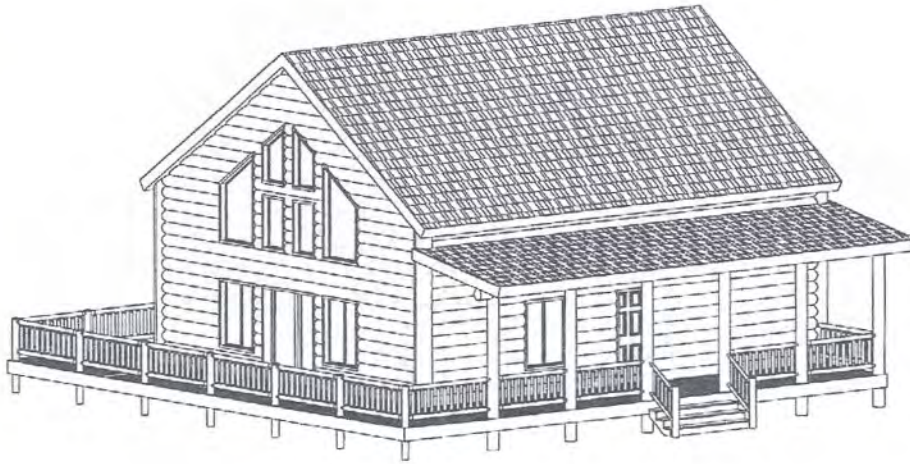

30'-0" X 36'-0" * MAIN-1080 SQ. FT.
UPPER-538 SQ. FT.
TOTAL-1618 SQ. FT.






The Builders' Choice

www.enercept.com / 1-800-658-3303

Valley Forge



#200838

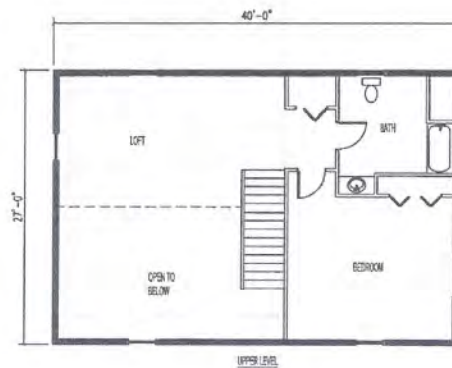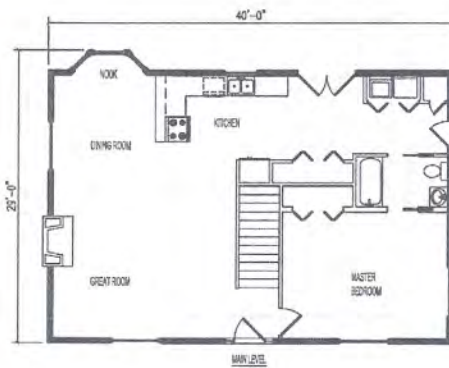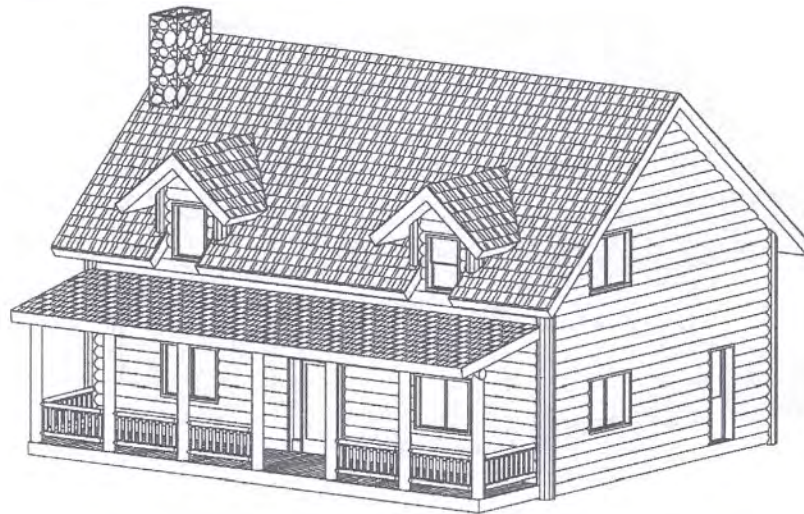

42'-0" X 30'-0" * MAIN-1092 SQ. FT.
UPPER-1080 SQ. FT.
TOTAL-1272 SQ. FT.






The Builders' Choice

www.enercept.com / 1-800-658-3303

Yorktown



#200839

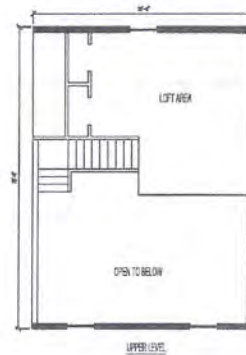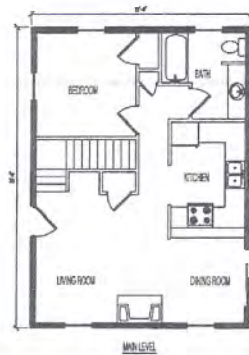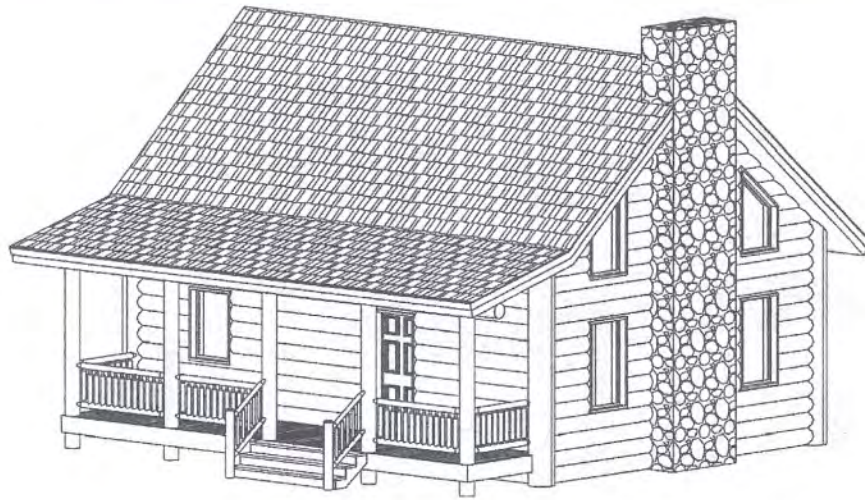

22'-0" X 30'-0" * MAIN-660 SQ. FT.
UPPER-308 SQ. FT.
TOTAL-968 SQ. FT.



The Builders' Choice

www.enercept.com / 1-800-658-3303



Why Enercept?

- * Energy efficiency - save 40 to 60% on heating and cooling costs
- * Builder friendly - pre-installed connecting posts with routed edge on every panel
- * 2 1/2 times stronger than stick built - ICC/ICBO tested
- * Quicker construction cycle - combine framing, sheathing and insulating in one easy step
- * Less on-site waste - window and door openings pre-cut and framed with headers installed
- * Green builder friendly - we use up to 20% recycled expanded polystyrene (EPS), oriented strand board (OSB) from new-growth farmed trees, and less framing lumber
- * Healthier indoor air quality - air tight, less air infiltration (use of an air exchanger strongly recommended)

Enercept provides package plans for our customers ' convenience.
We specialize in fully customized homes and will work with your personal design.
Feel free to adapt any of these plans to your personal taste.

For more information visit our web site:

www.enercept.com

or

Call for a free estimate 1-800-658-3303



The Builders' Choice

www.enercept.com / 1-800-658-3303


| NO. | REVISION DATE | BY |
|-----|---------------|----|
| #1 | 00/00/2019 | SP |
| #2 | | |
| #3 | | |
| #4 | | |




FRONT ELEVATION
SCALE 1/4"=1'-0"




FRONT ELEVATION
SCALE 1/4"=1'-0"

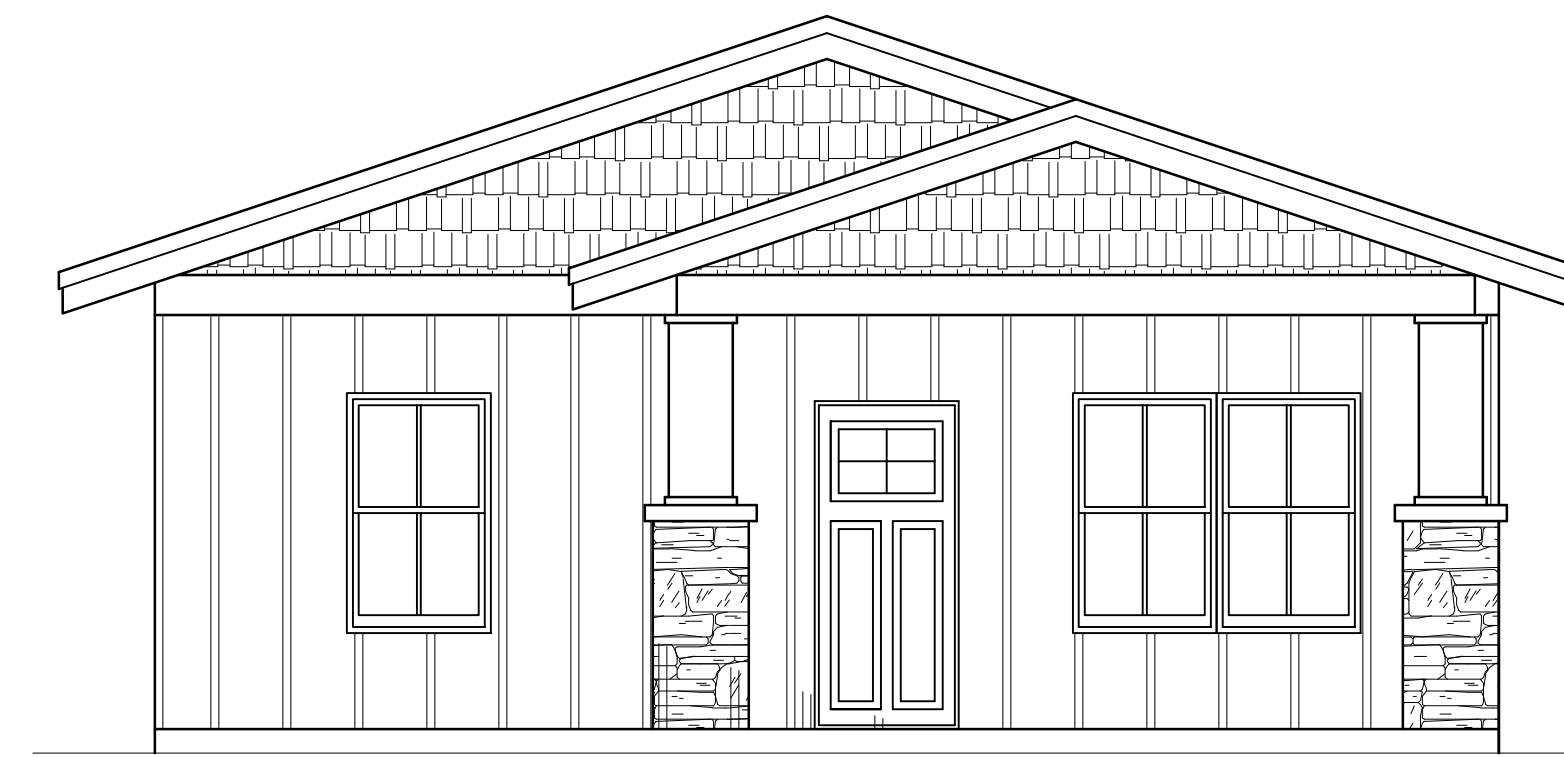


FRONT ELEVATION
SCALE 1/4"=1'-0"

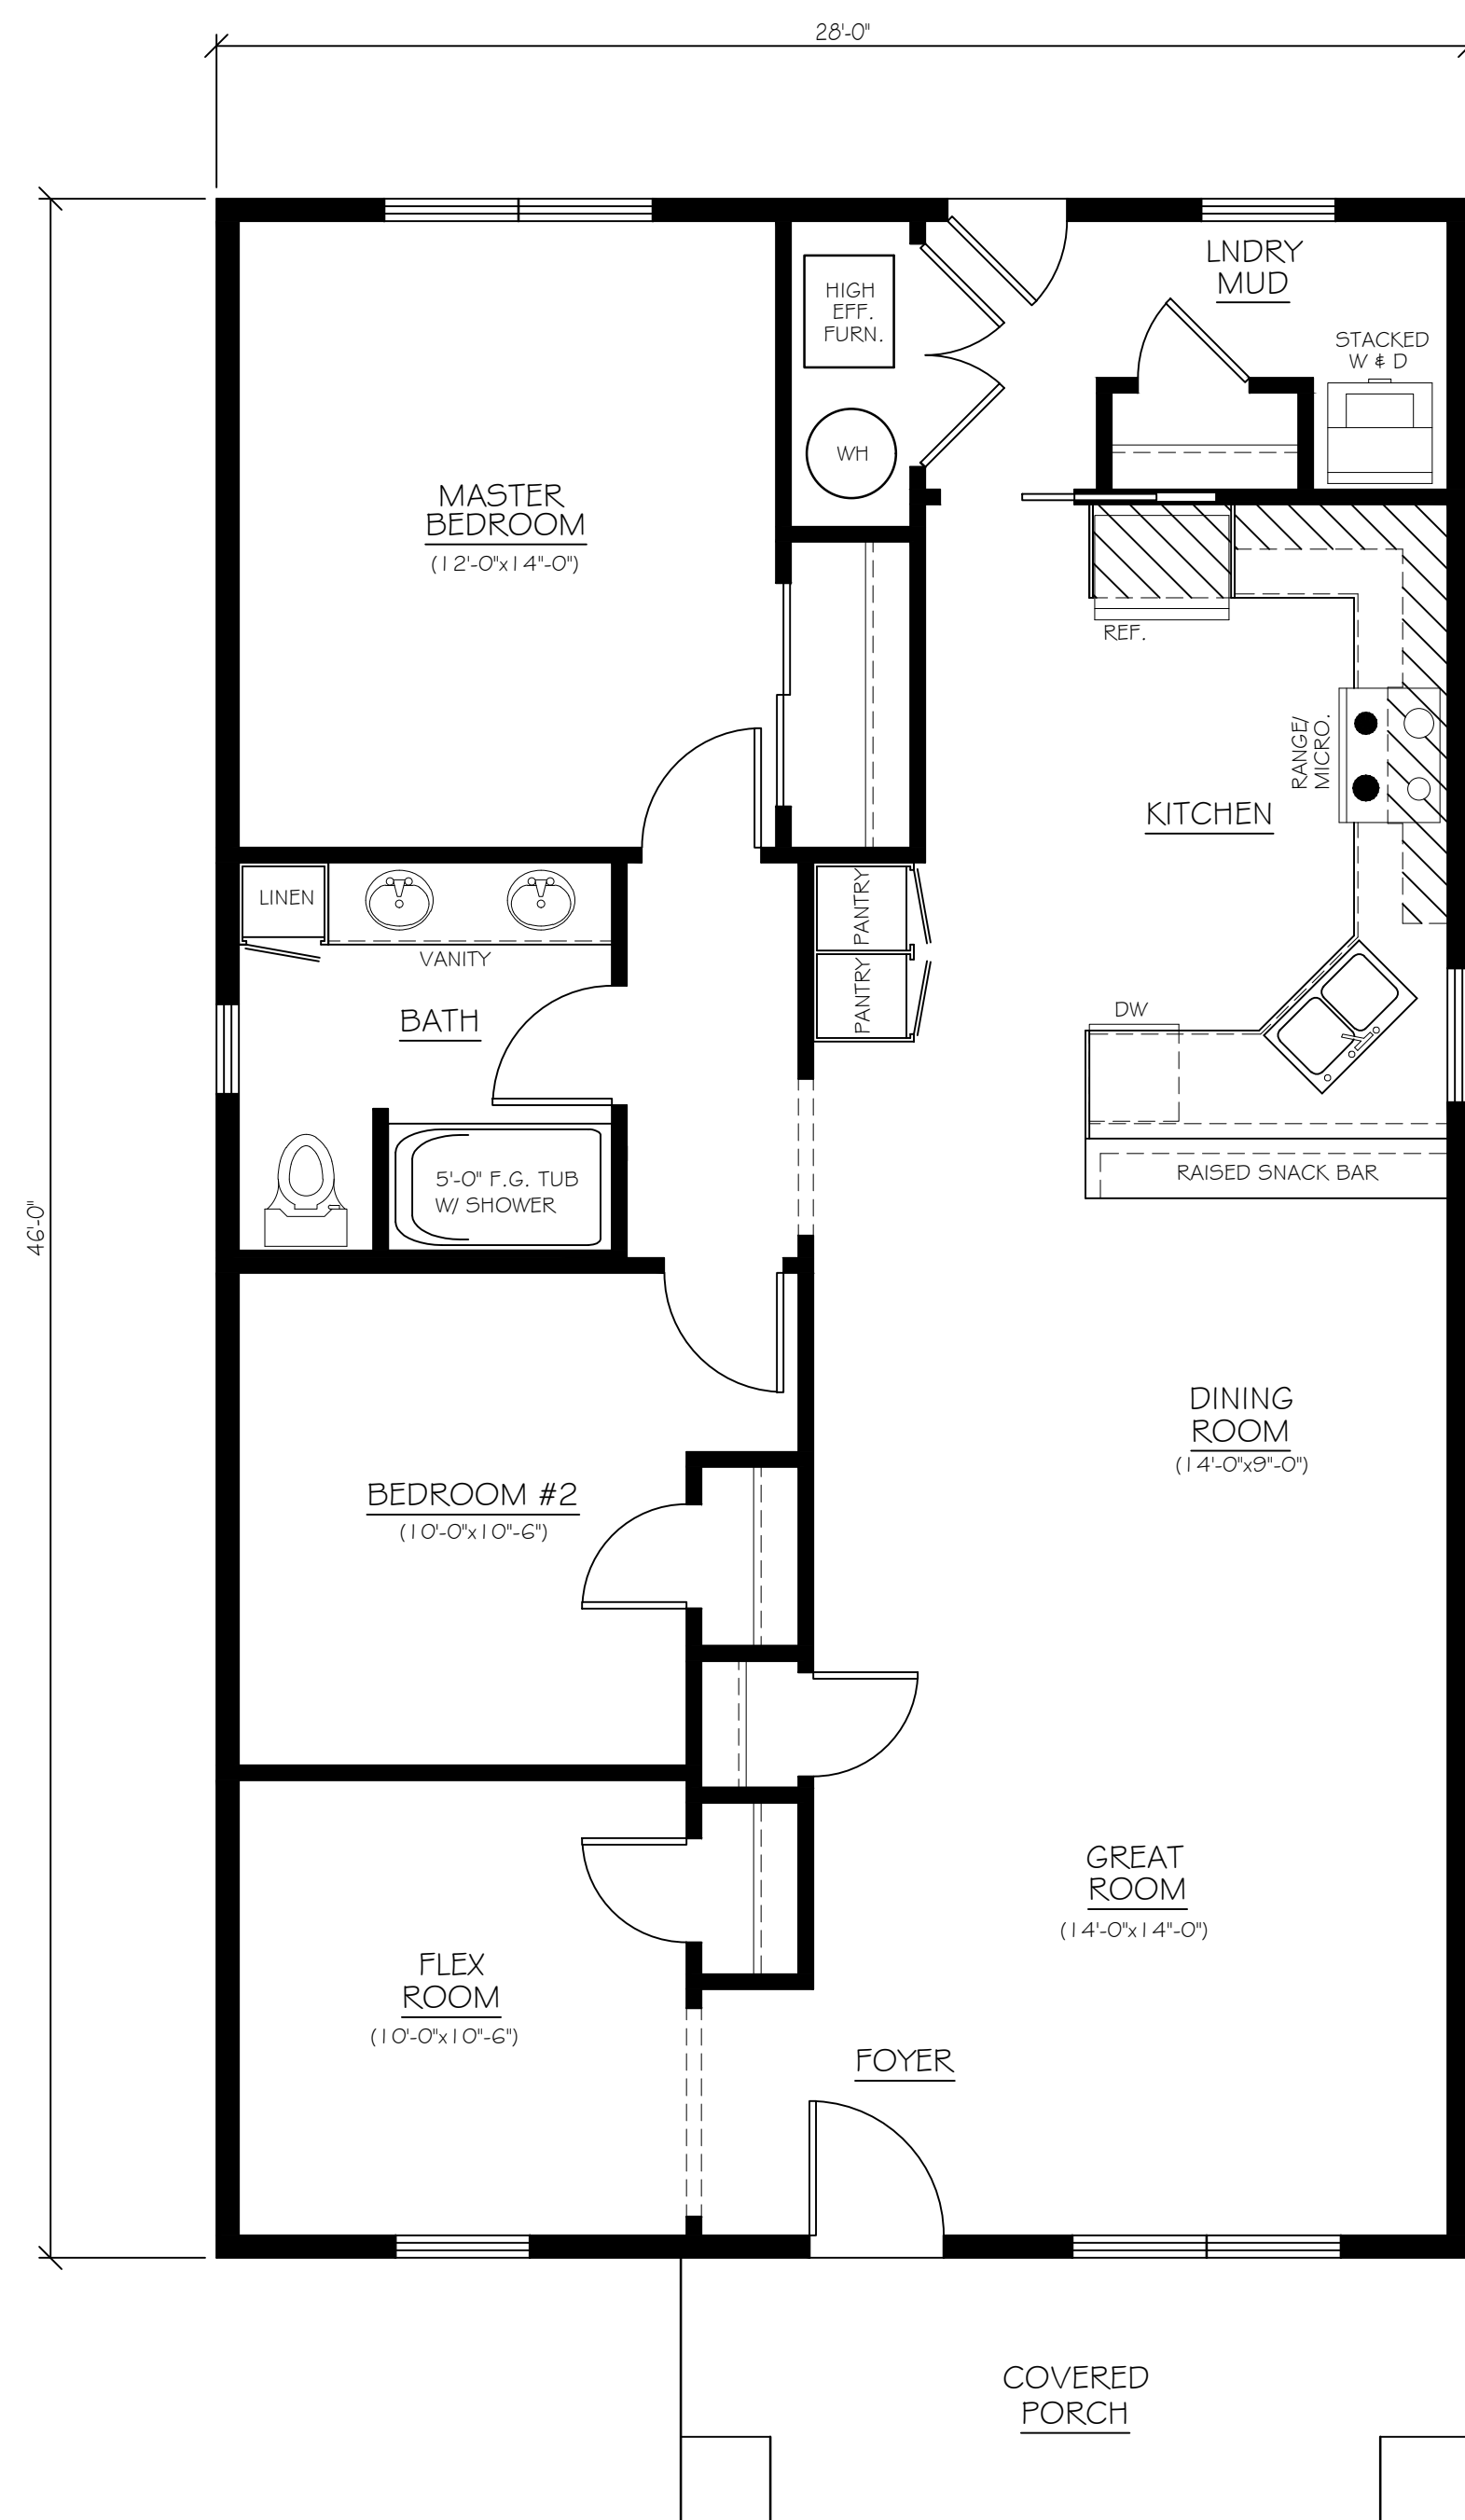

MAIN FLOOR PLAN "A"
SCALE 1/4"=1'-0" 1288 SQ. FT.

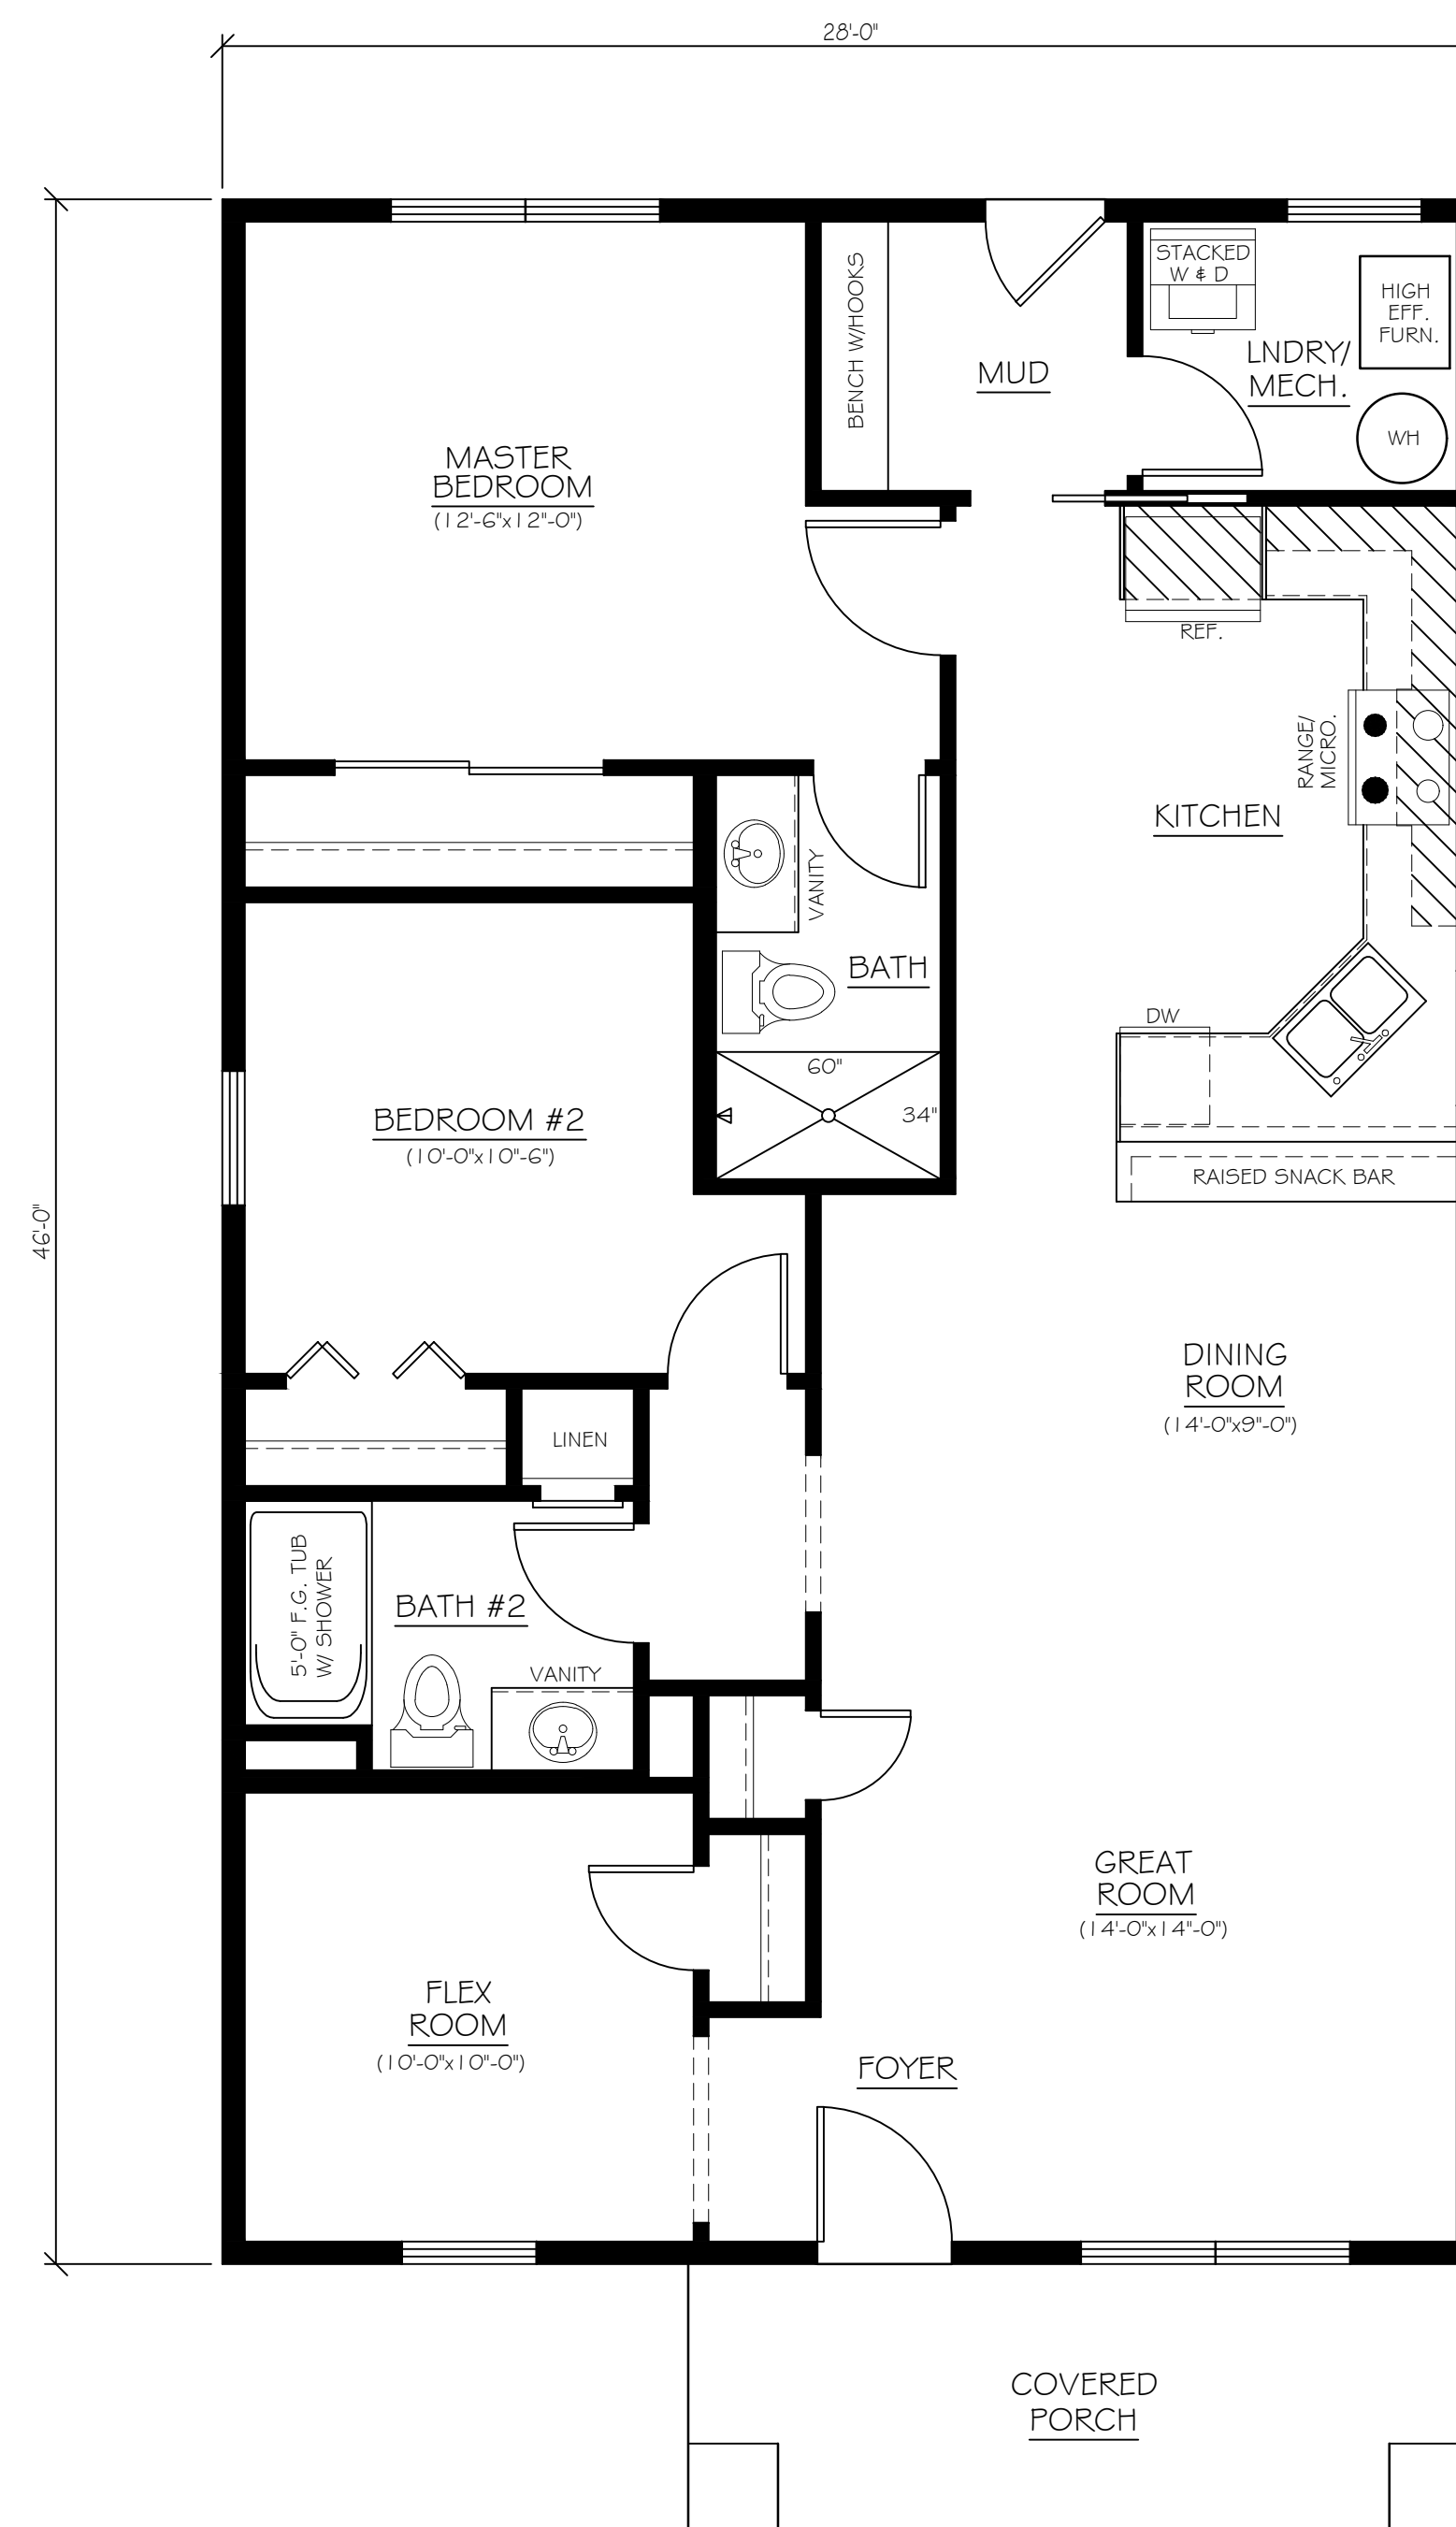

MAIN FLOOR PLAN "B"
SCALE 1/4"=1'-0" 1288 SQ. FT.

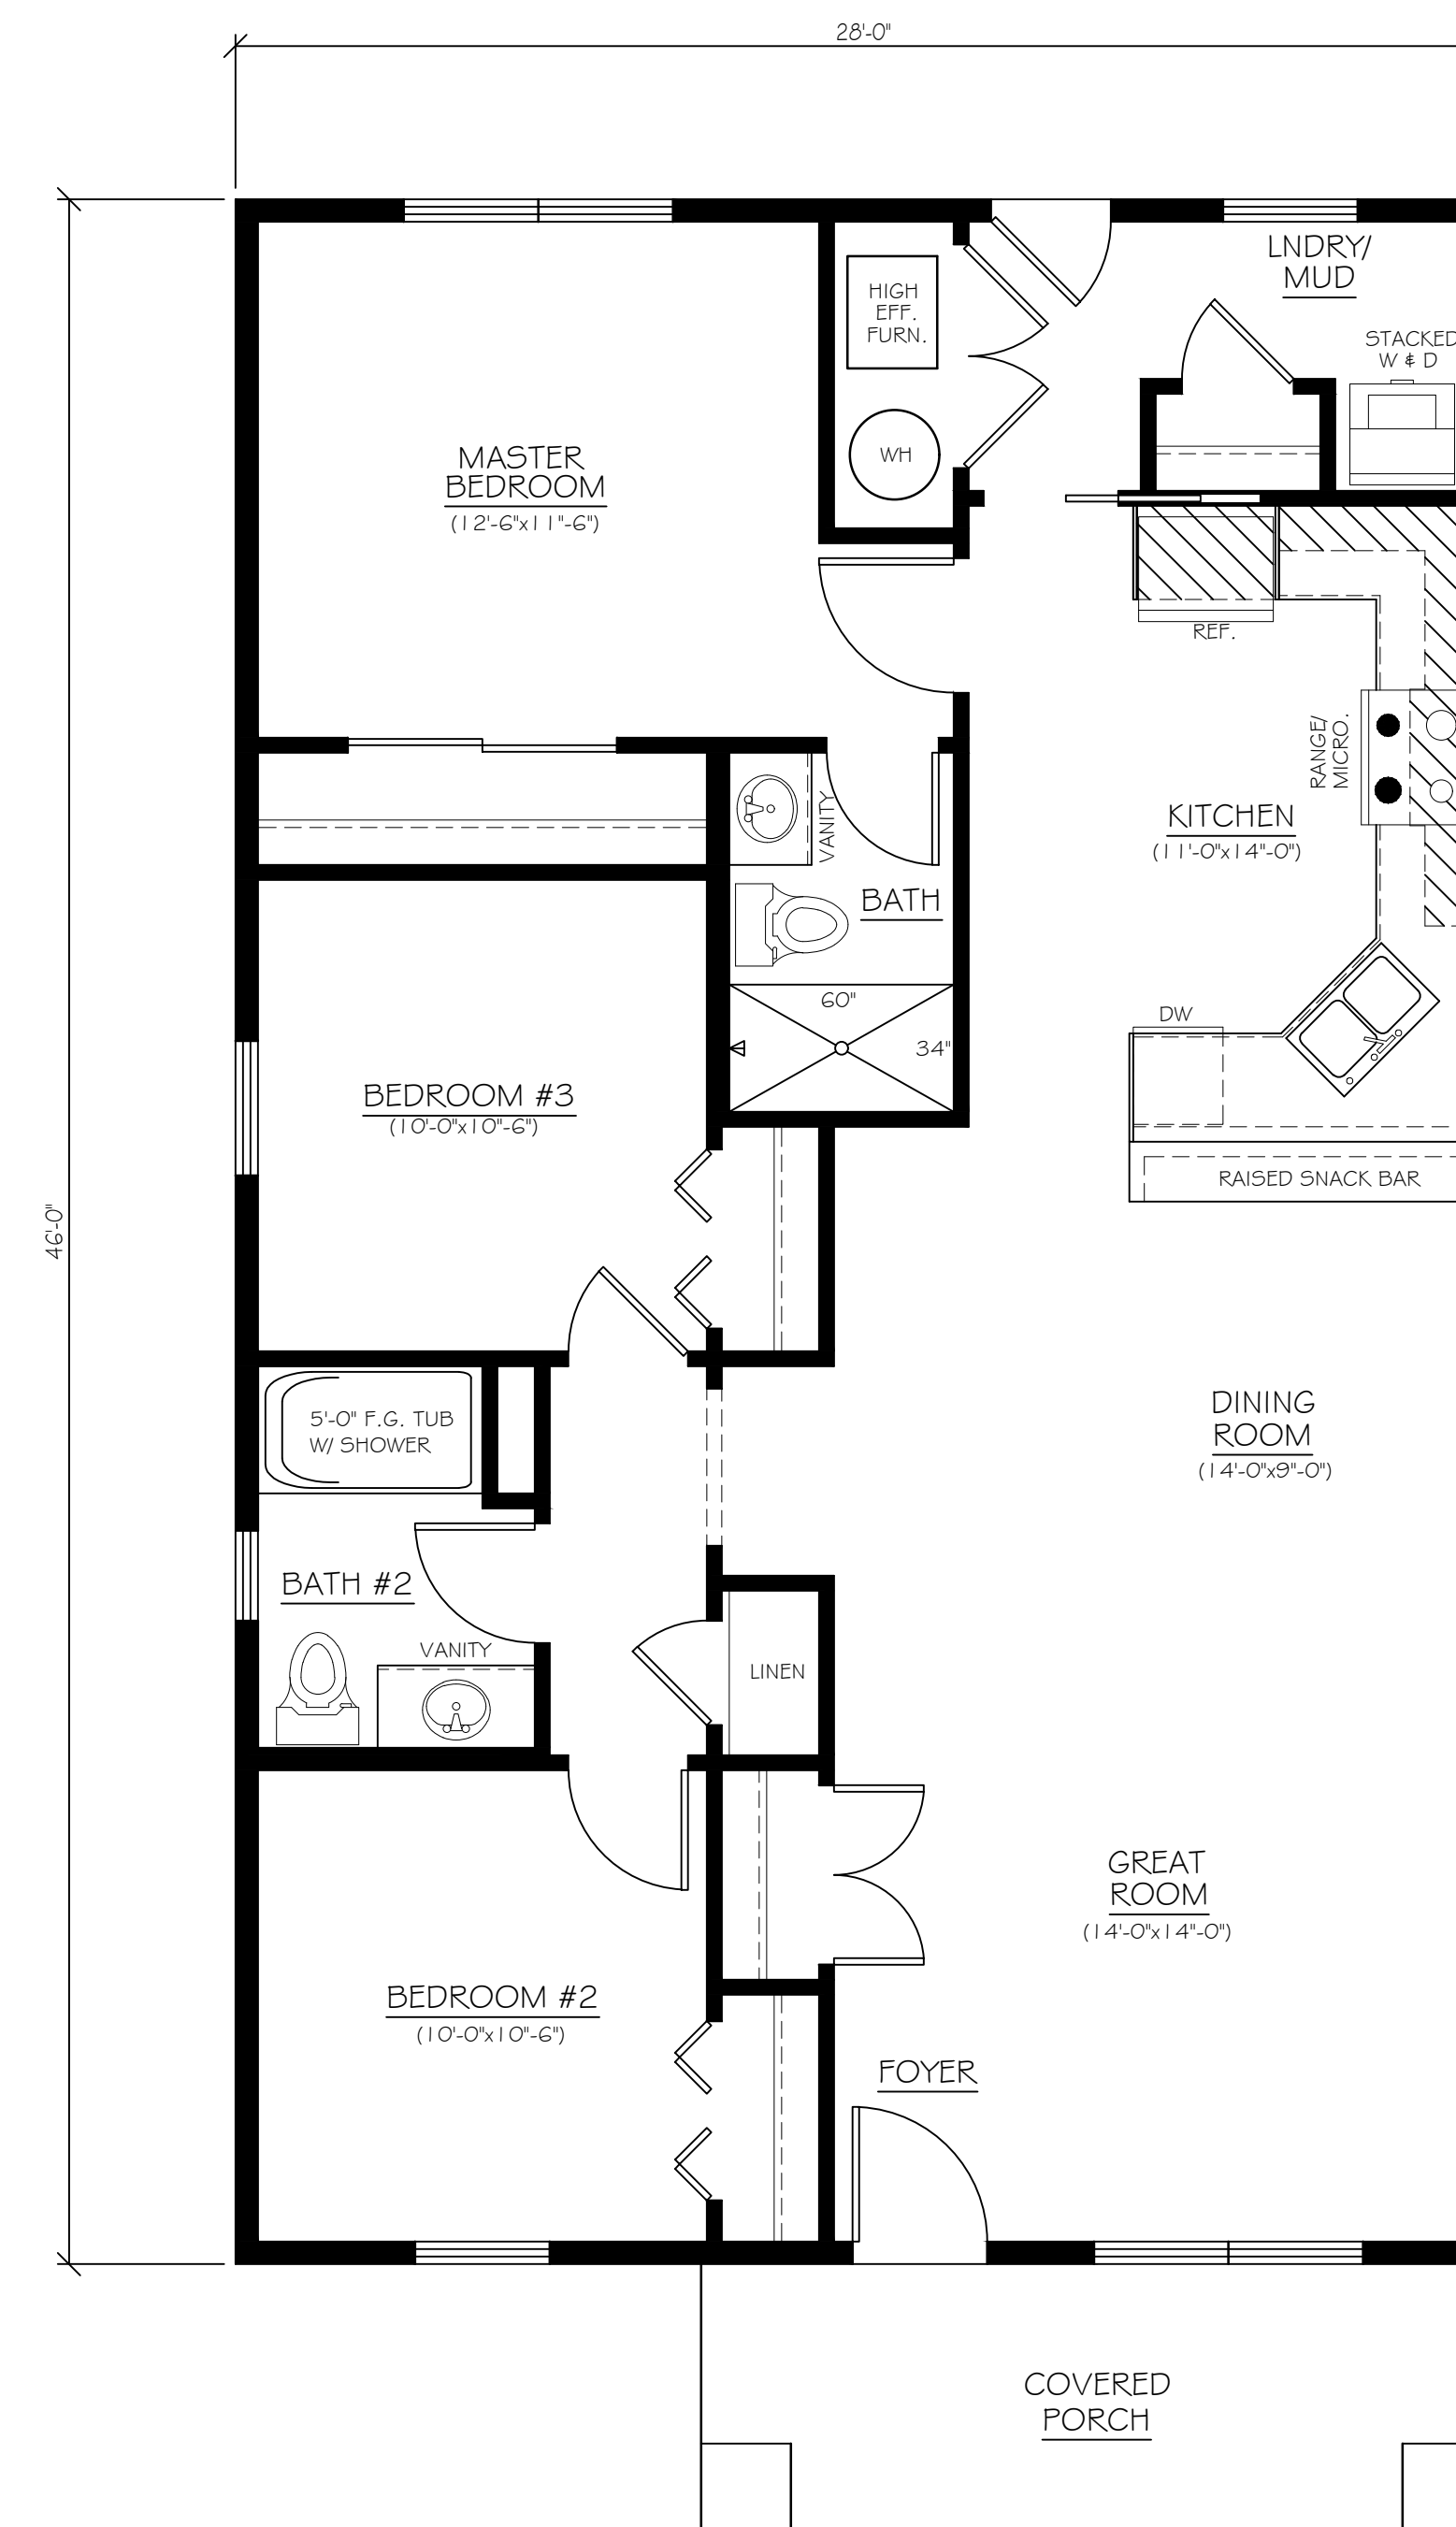

MAIN FLOOR PLAN "C"
SCALE 1/4"=1'-0" 1288 SQ. FT.

AFFORDABLE HOUSING
 OPTIONS A, B AND C
 1288 SQUARE FEET


ELEVATIONS

DATE:
FINISHED SQ. FT. = 1288
DRAWN BY: SP
CHECKED BY:
JOB NO.
SHEET

| NO. | REVISION DATE | BY |
|-----|---------------|----|
| #1 | 00/00/2019 | SP |
| #2 | | |
| #3 | | |
| #4 | | |



FRONT ELEVATION
SCALE 1/4" = 1'-0"

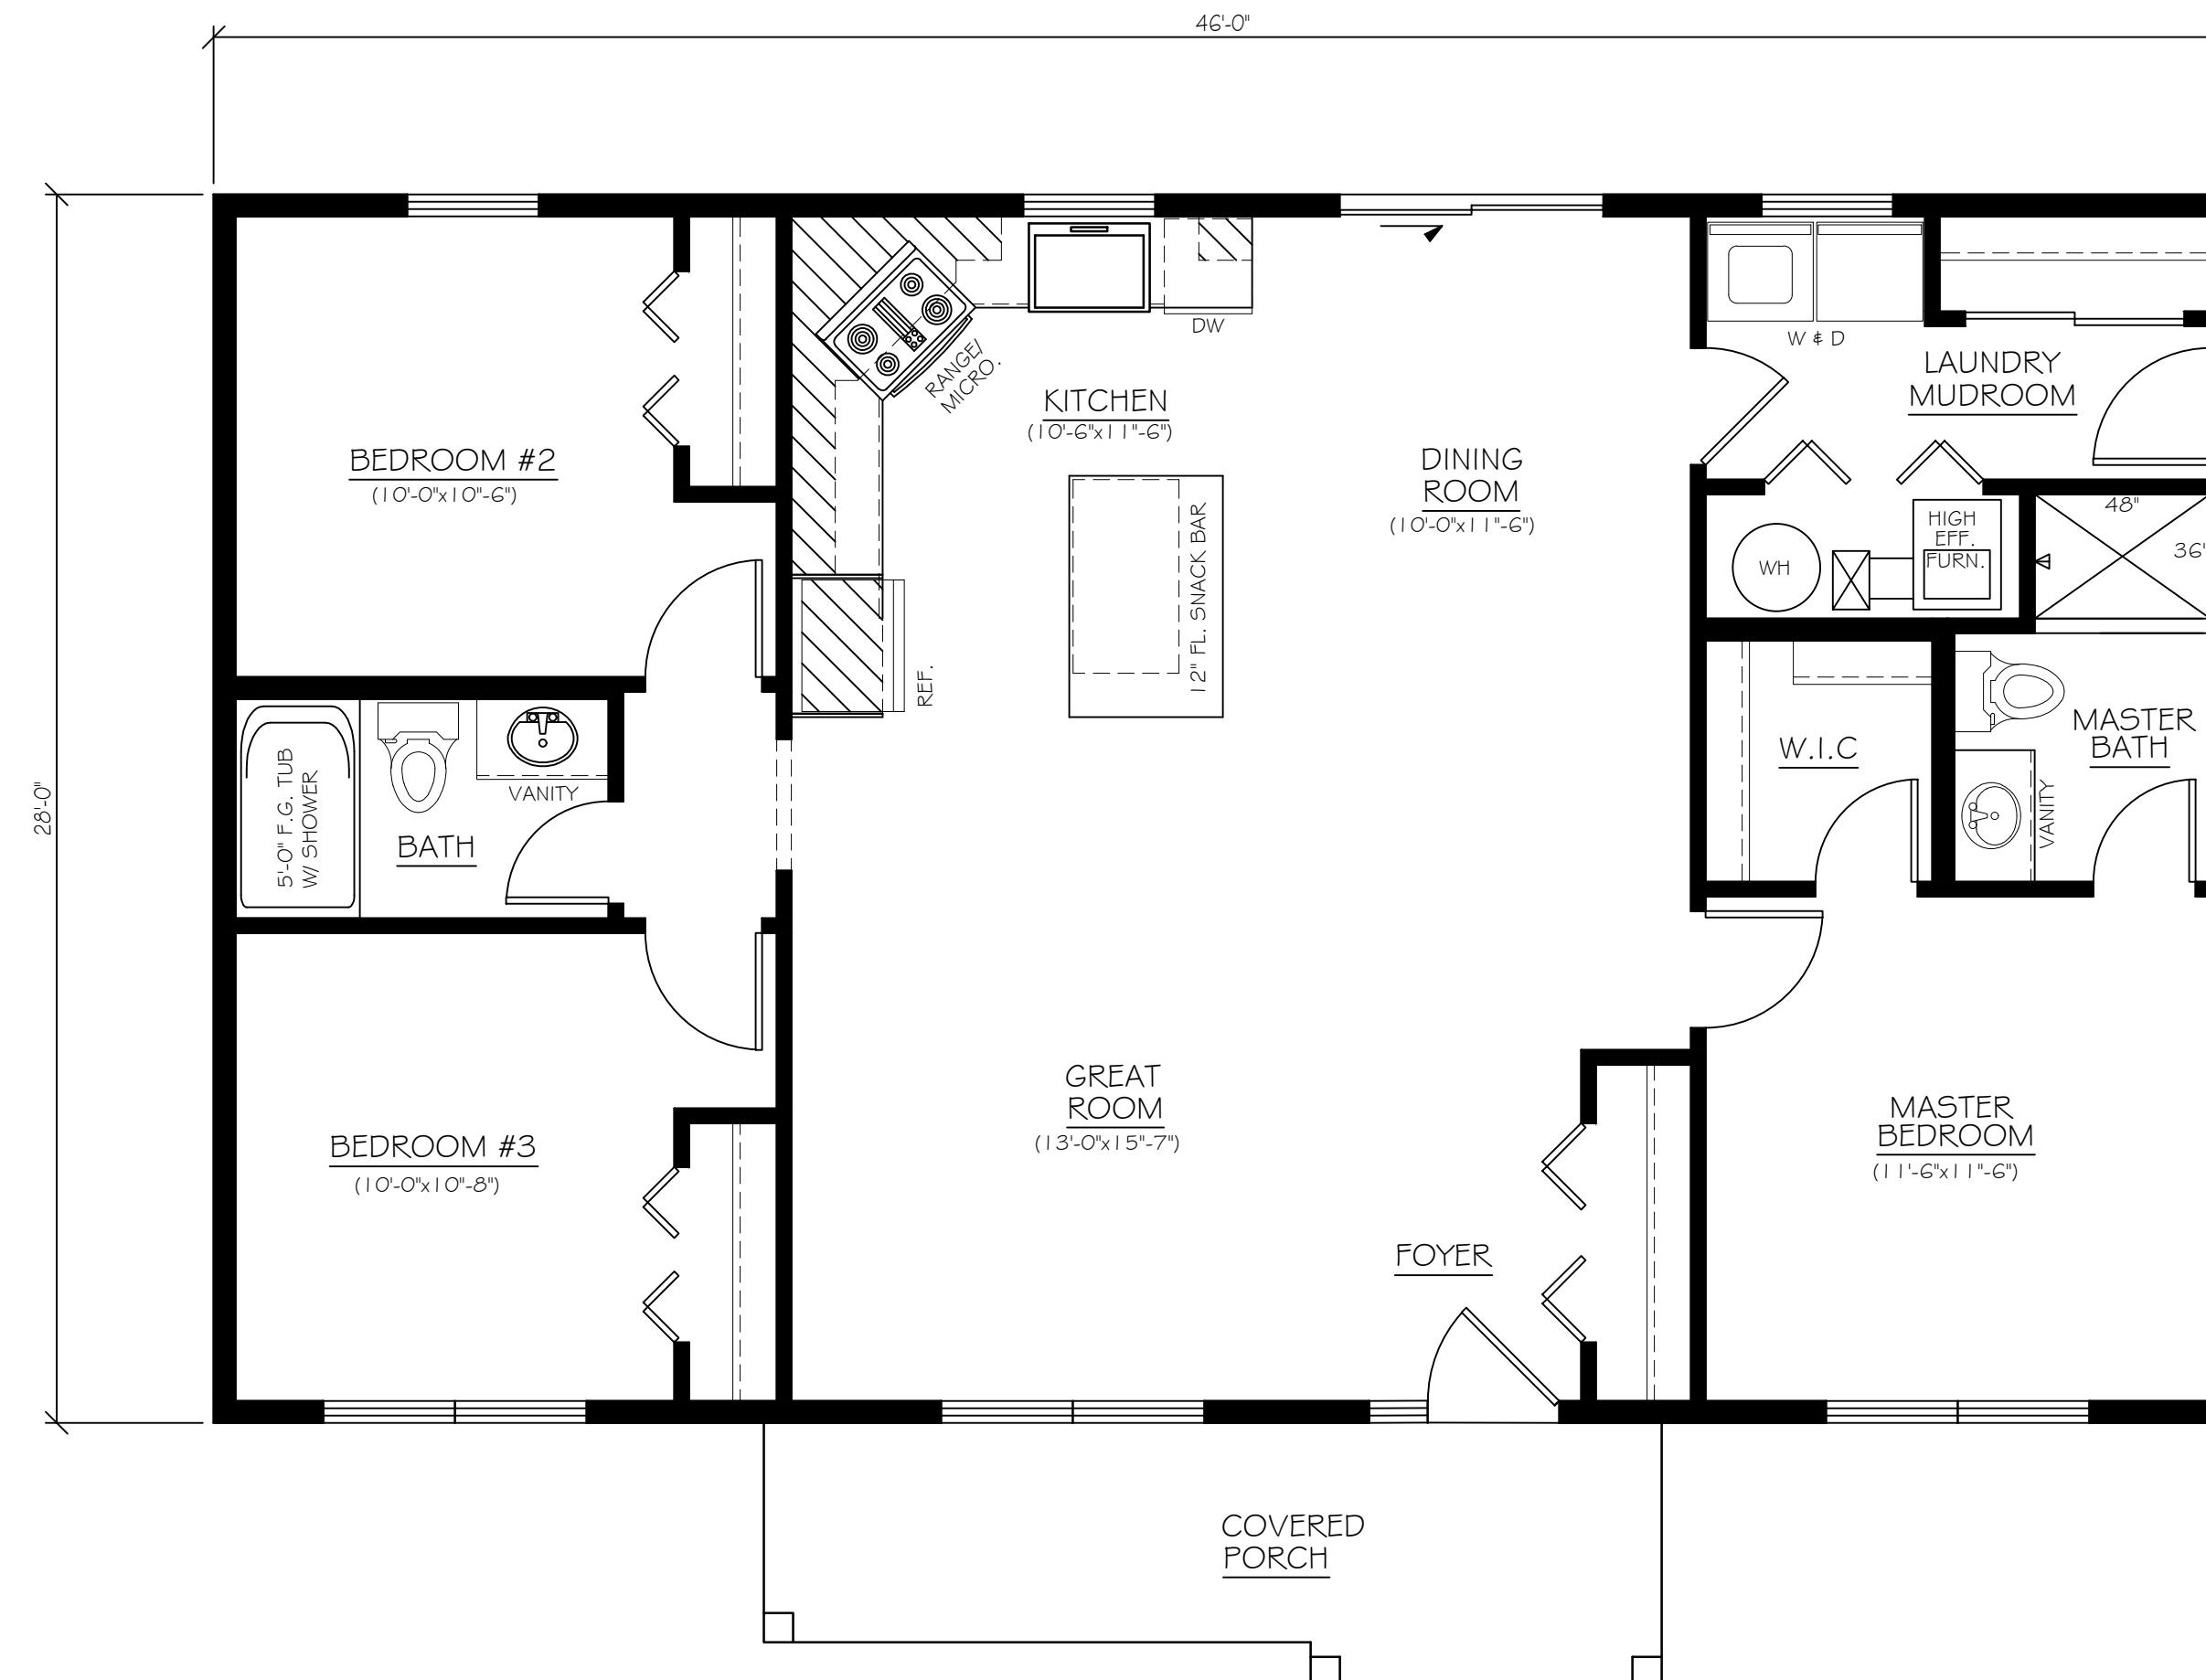


MAIN FLOOR PLAN "D"
SCALE 1/4" = 1'-0" 1288 SQ. FT.

AFFORDABLE HOUSING
OPTIONS D
1288 SQUARE FEET

FOUNDATION
 SCALE: 1/4" = 1'-0"
 DATE:
 FINISHED SQ. FT. = 1288
 DRAWN BY: SP
 CHECKED BY:
 JOB NO.
 SHEET

| NO. | REVISION DATE | BY |
|-----|---------------|----|
| #1 | 00/00/2019 | SP |
| #2 | | |
| #3 | | |
| #4 | | |

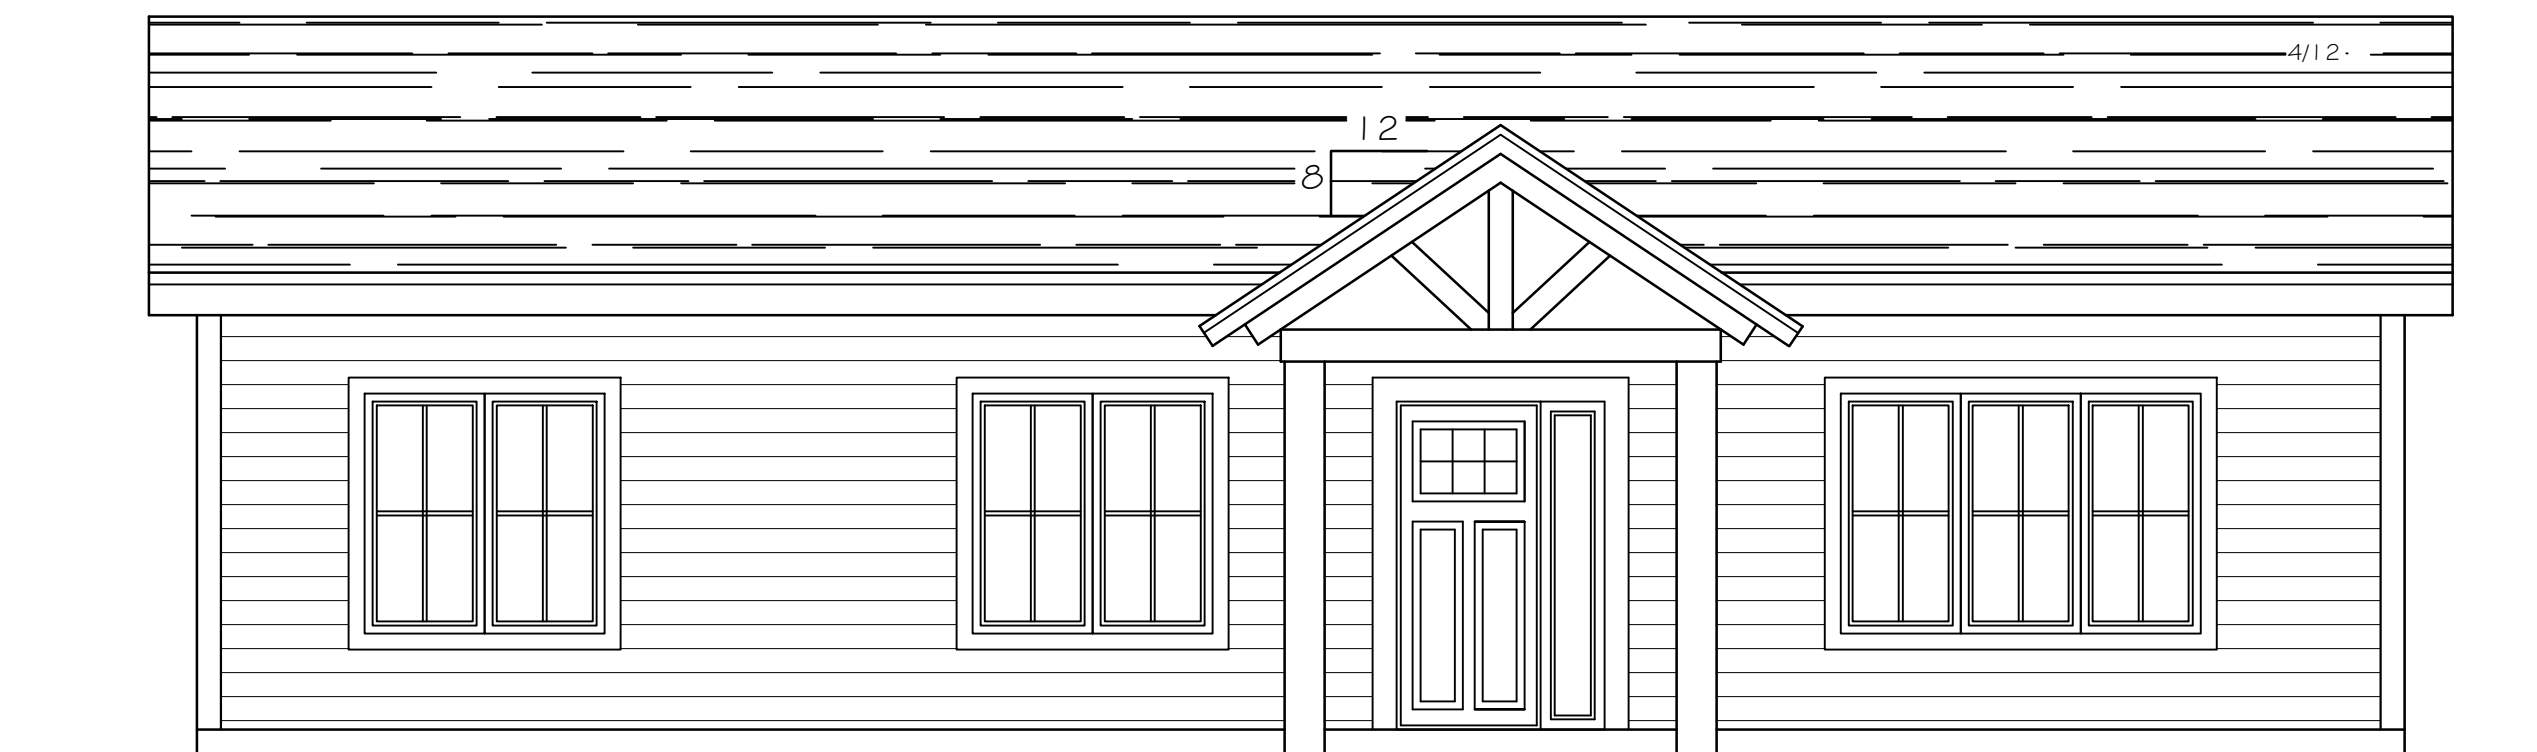

FRONT ELEVATION
SCALE 1/4" = 1'-0"



MAIN FLOOR PLAN "E"
SCALE 1/4" = 1'-0" 1,288 SQ. FT.

**AFFORDABLE HOUSING
OPTIONS E**
 1,288 SQUARE FEET

FIRST FLOOR
SCALE: 1/4" = 1'-0"

DATE:

FINISHED SQ. FT. = 1,288

DRAWN BY: SP

CHECKED BY:

JOB NO.


SHEET

1
OF 1

| NO. | REVISION DATE | BY |
|-----|---------------|----|
| #1 | 00/00/2019 | SP |
| #2 | | |
| #3 | | |
| #4 | | |



FRONT ELEVATION
SCALE 1/4" = 1'-0"

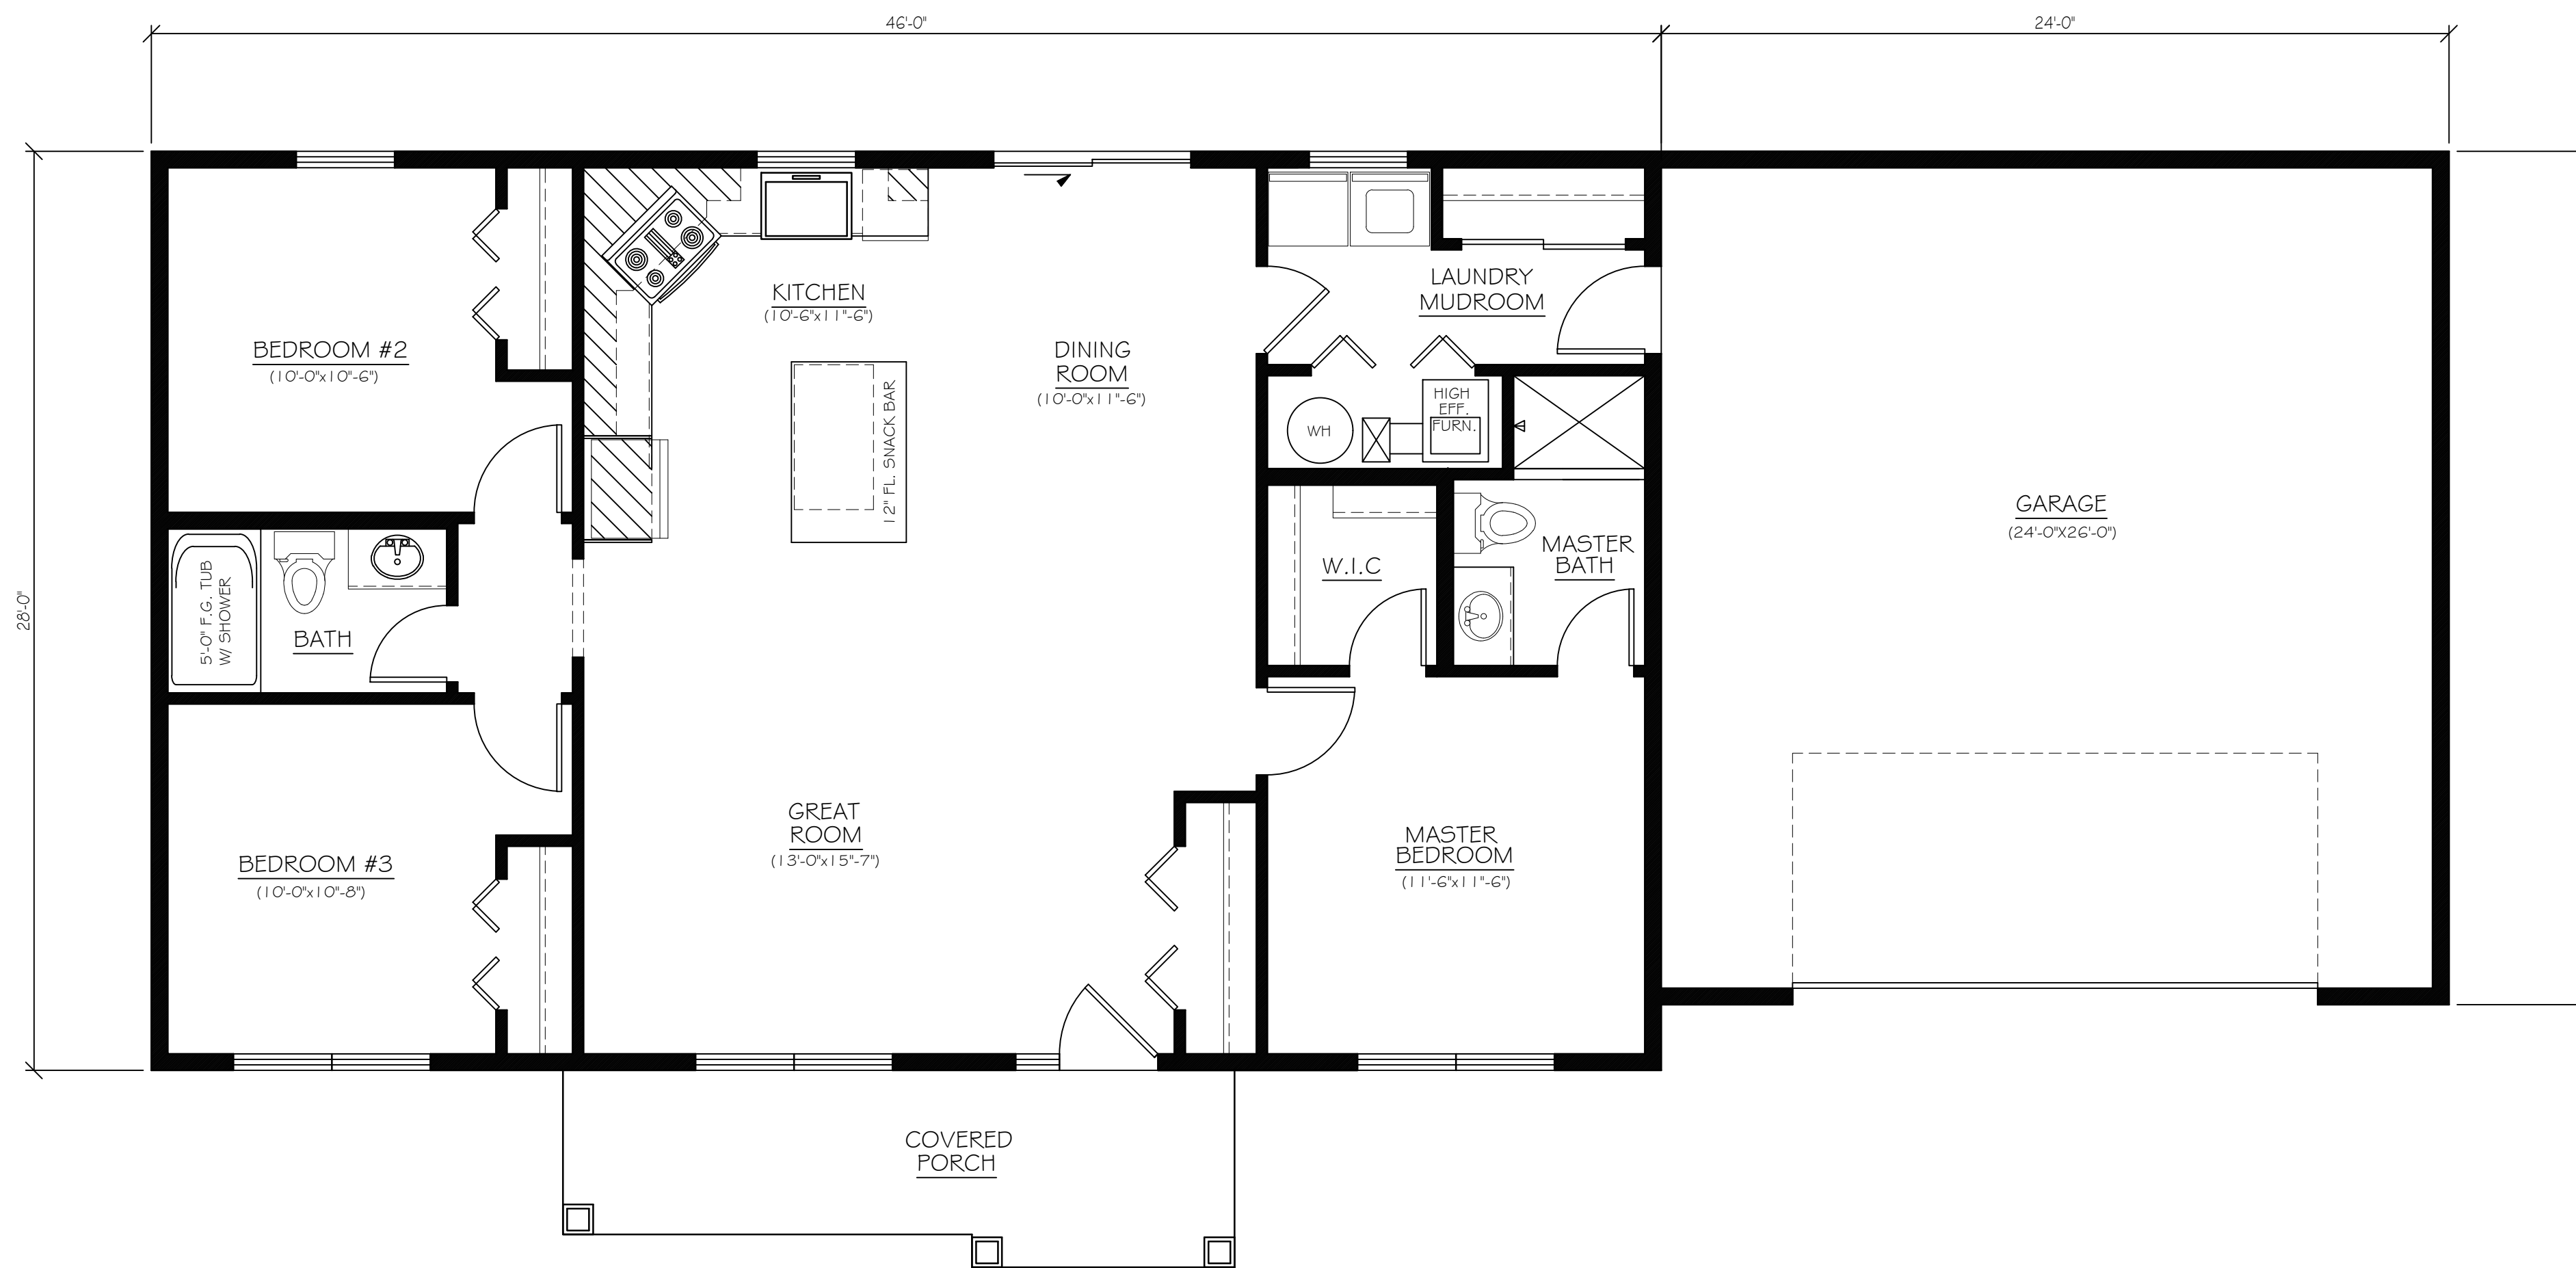

MAIN FLOOR PLAN
SCALE 1/4" = 1'-0" 1288 SQ. FT.


AFFORDABLE HOUSING
OPTION D W/ GARAGE
 1288 SQUARE FEET

FIRST FLOOR
SCALE: 1/4" = 1'-0"


DATE:
FINISHED SQ. FT. = 1288
DRAWN BY: SP
CHECKED BY:
JOB NO.

SHEET #
1
OF 1


| NO. | REVISION DATE | BY |
|-----|---------------|----|
| #1 | 00/00/2019 | SP |
| #2 | | |
| #3 | | |
| #4 | | |

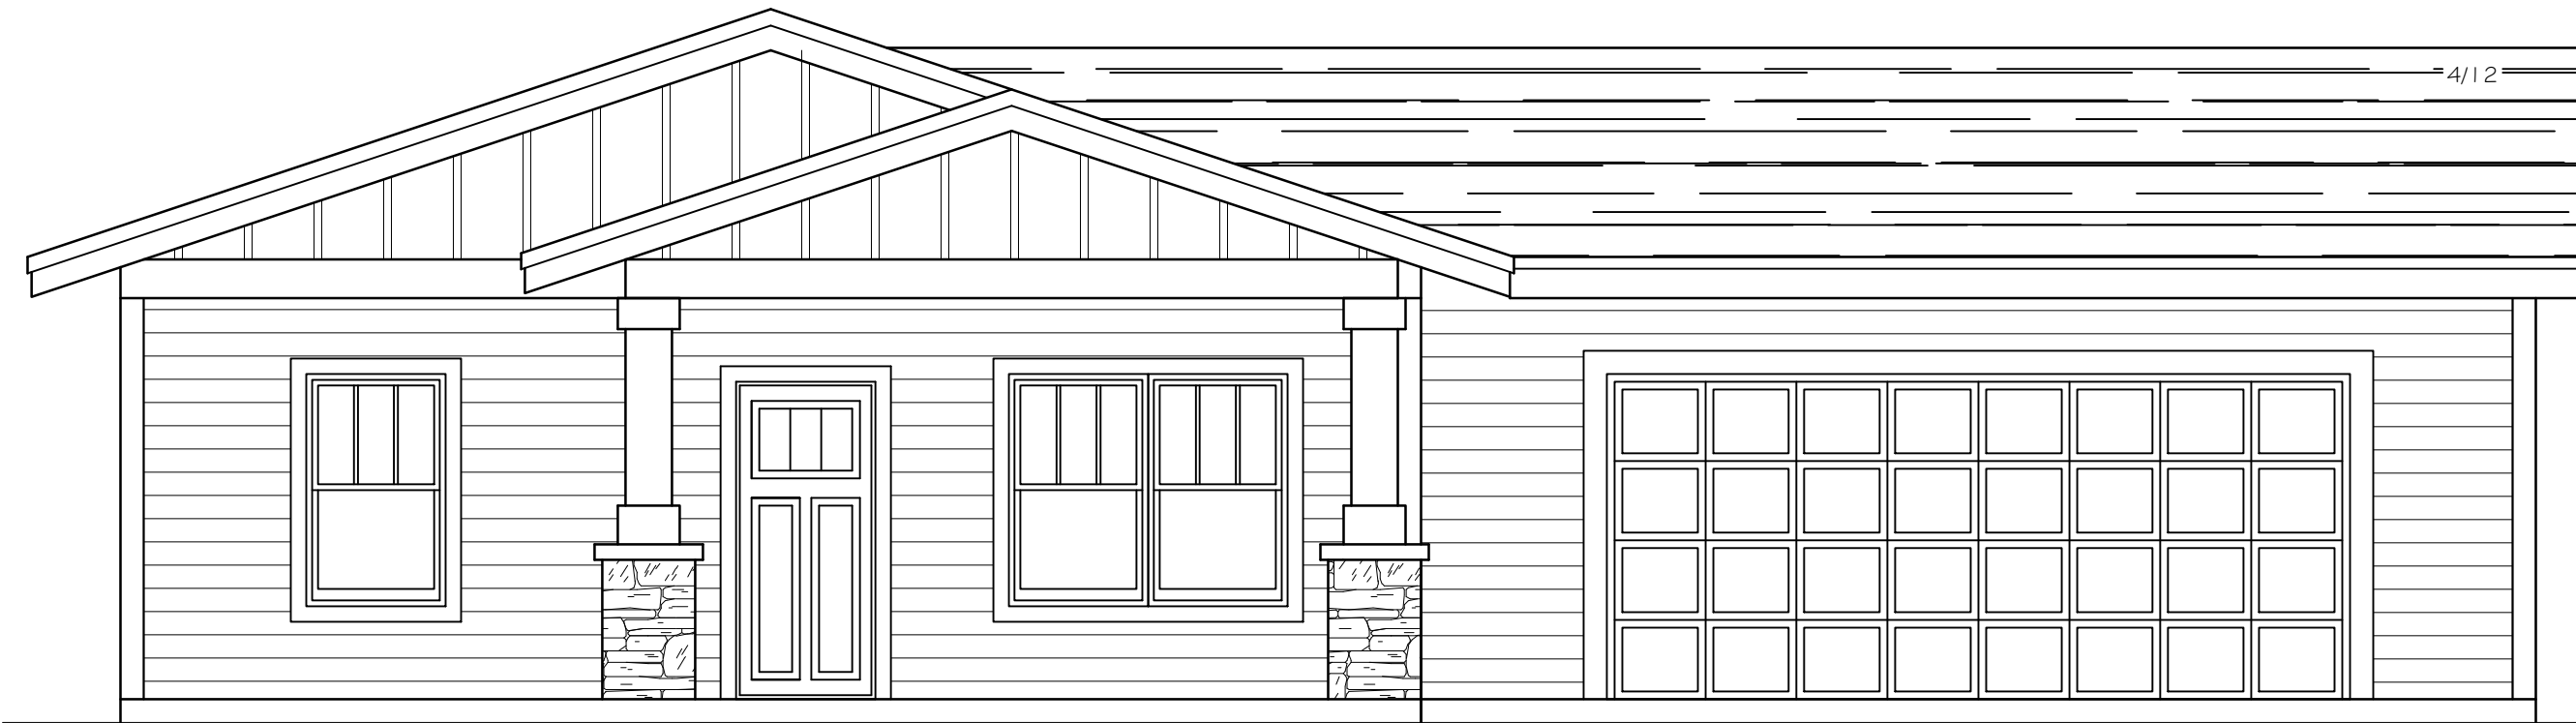


FRONT ELEVATION
SCALE 1/4" = 1'-0"

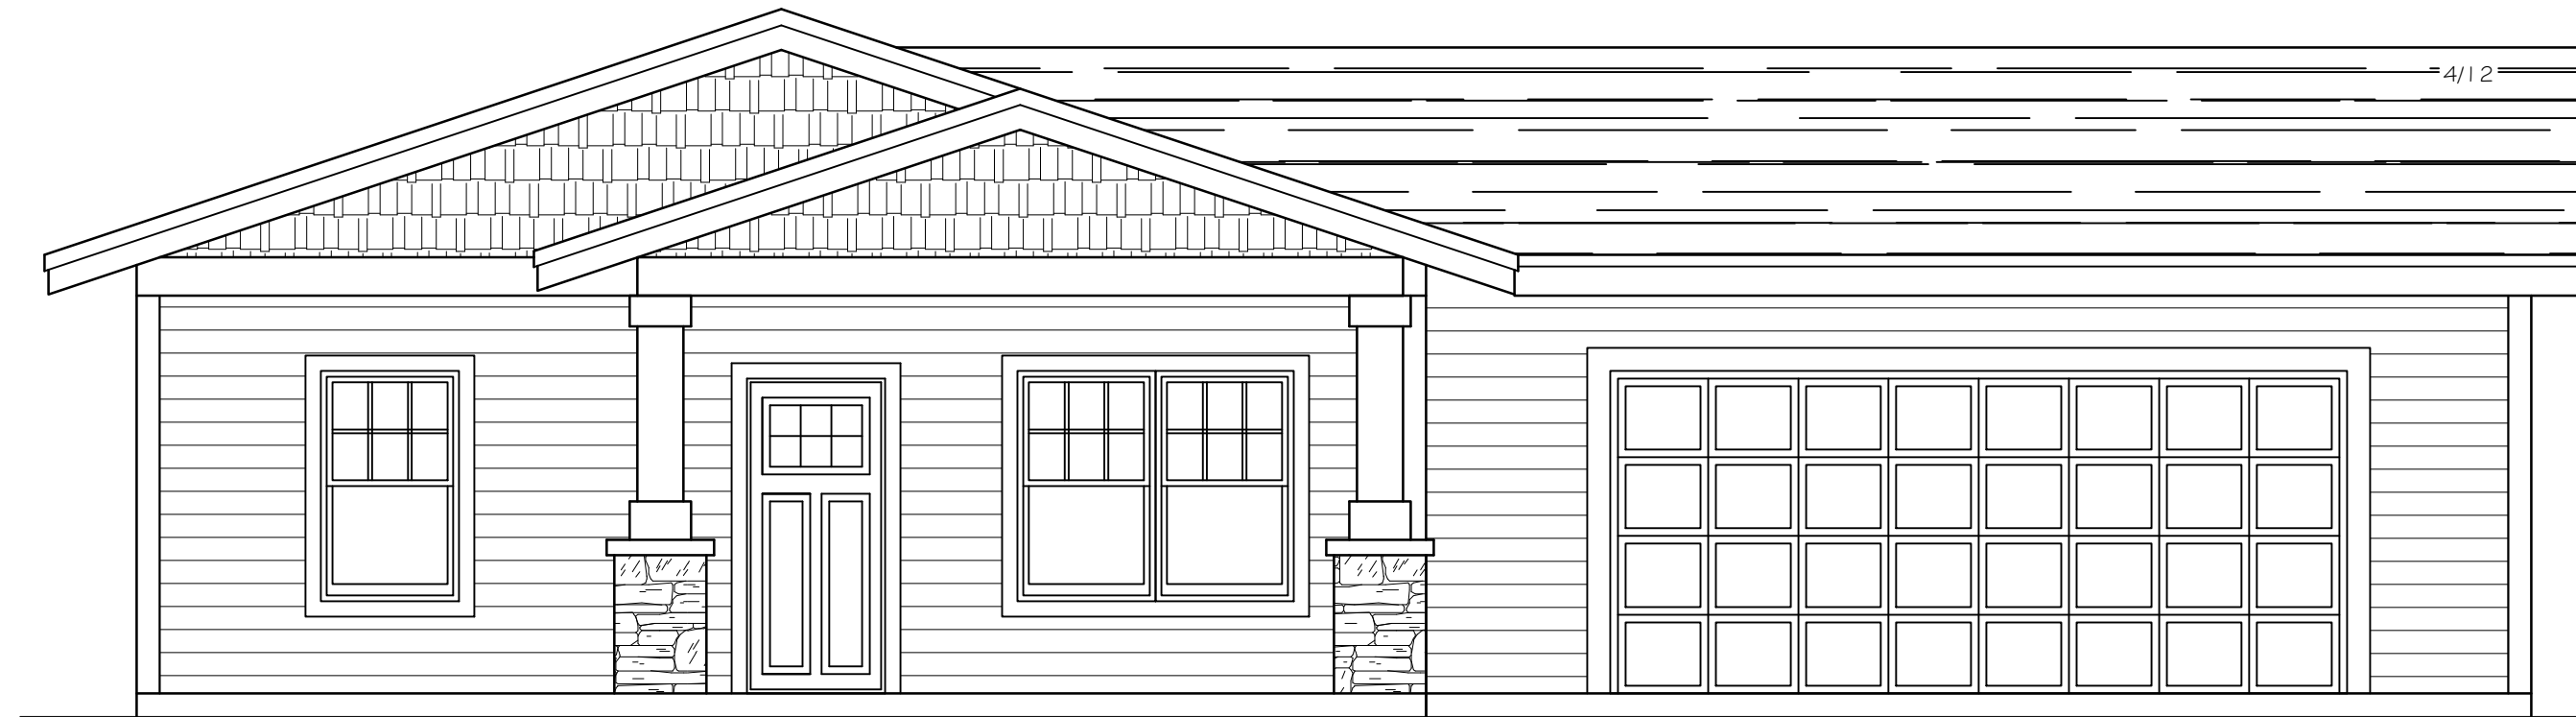

FRONT ELEVATION
SCALE 1/4" = 1'-0"

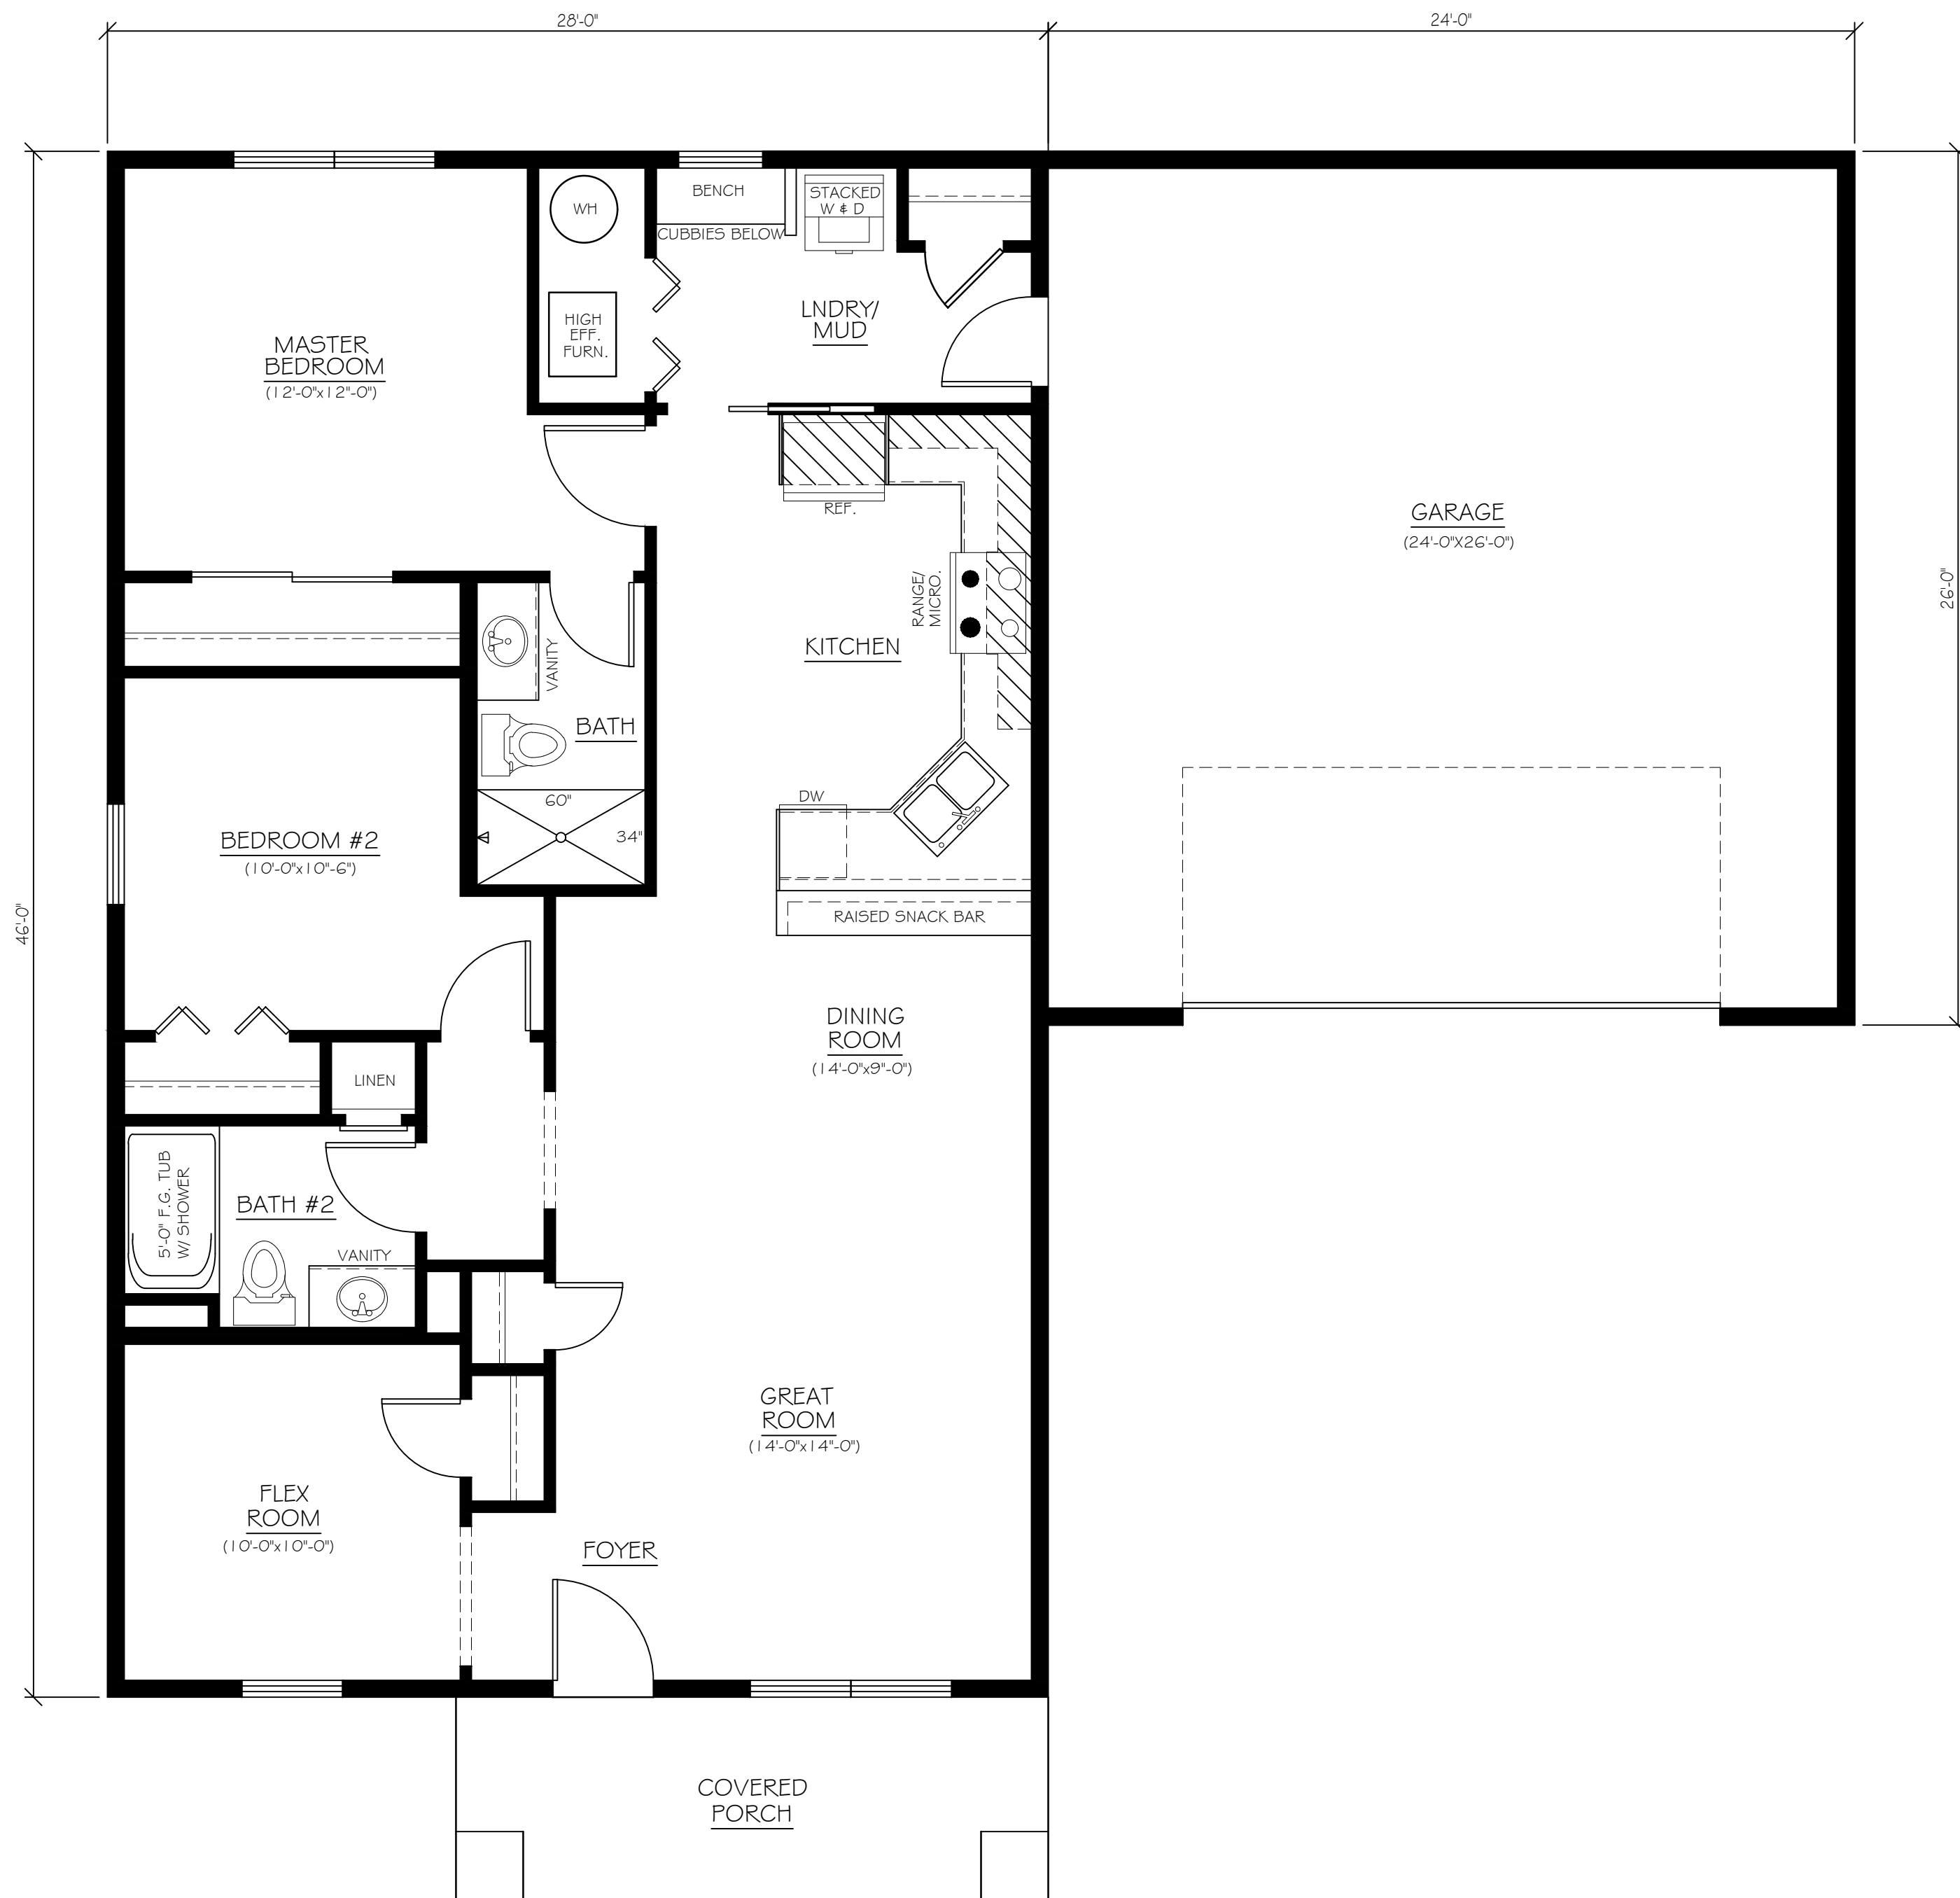

MAIN FLOOR PLAN "B"
SCALE 1/4" = 1'-0" 1288 SQ. FT.

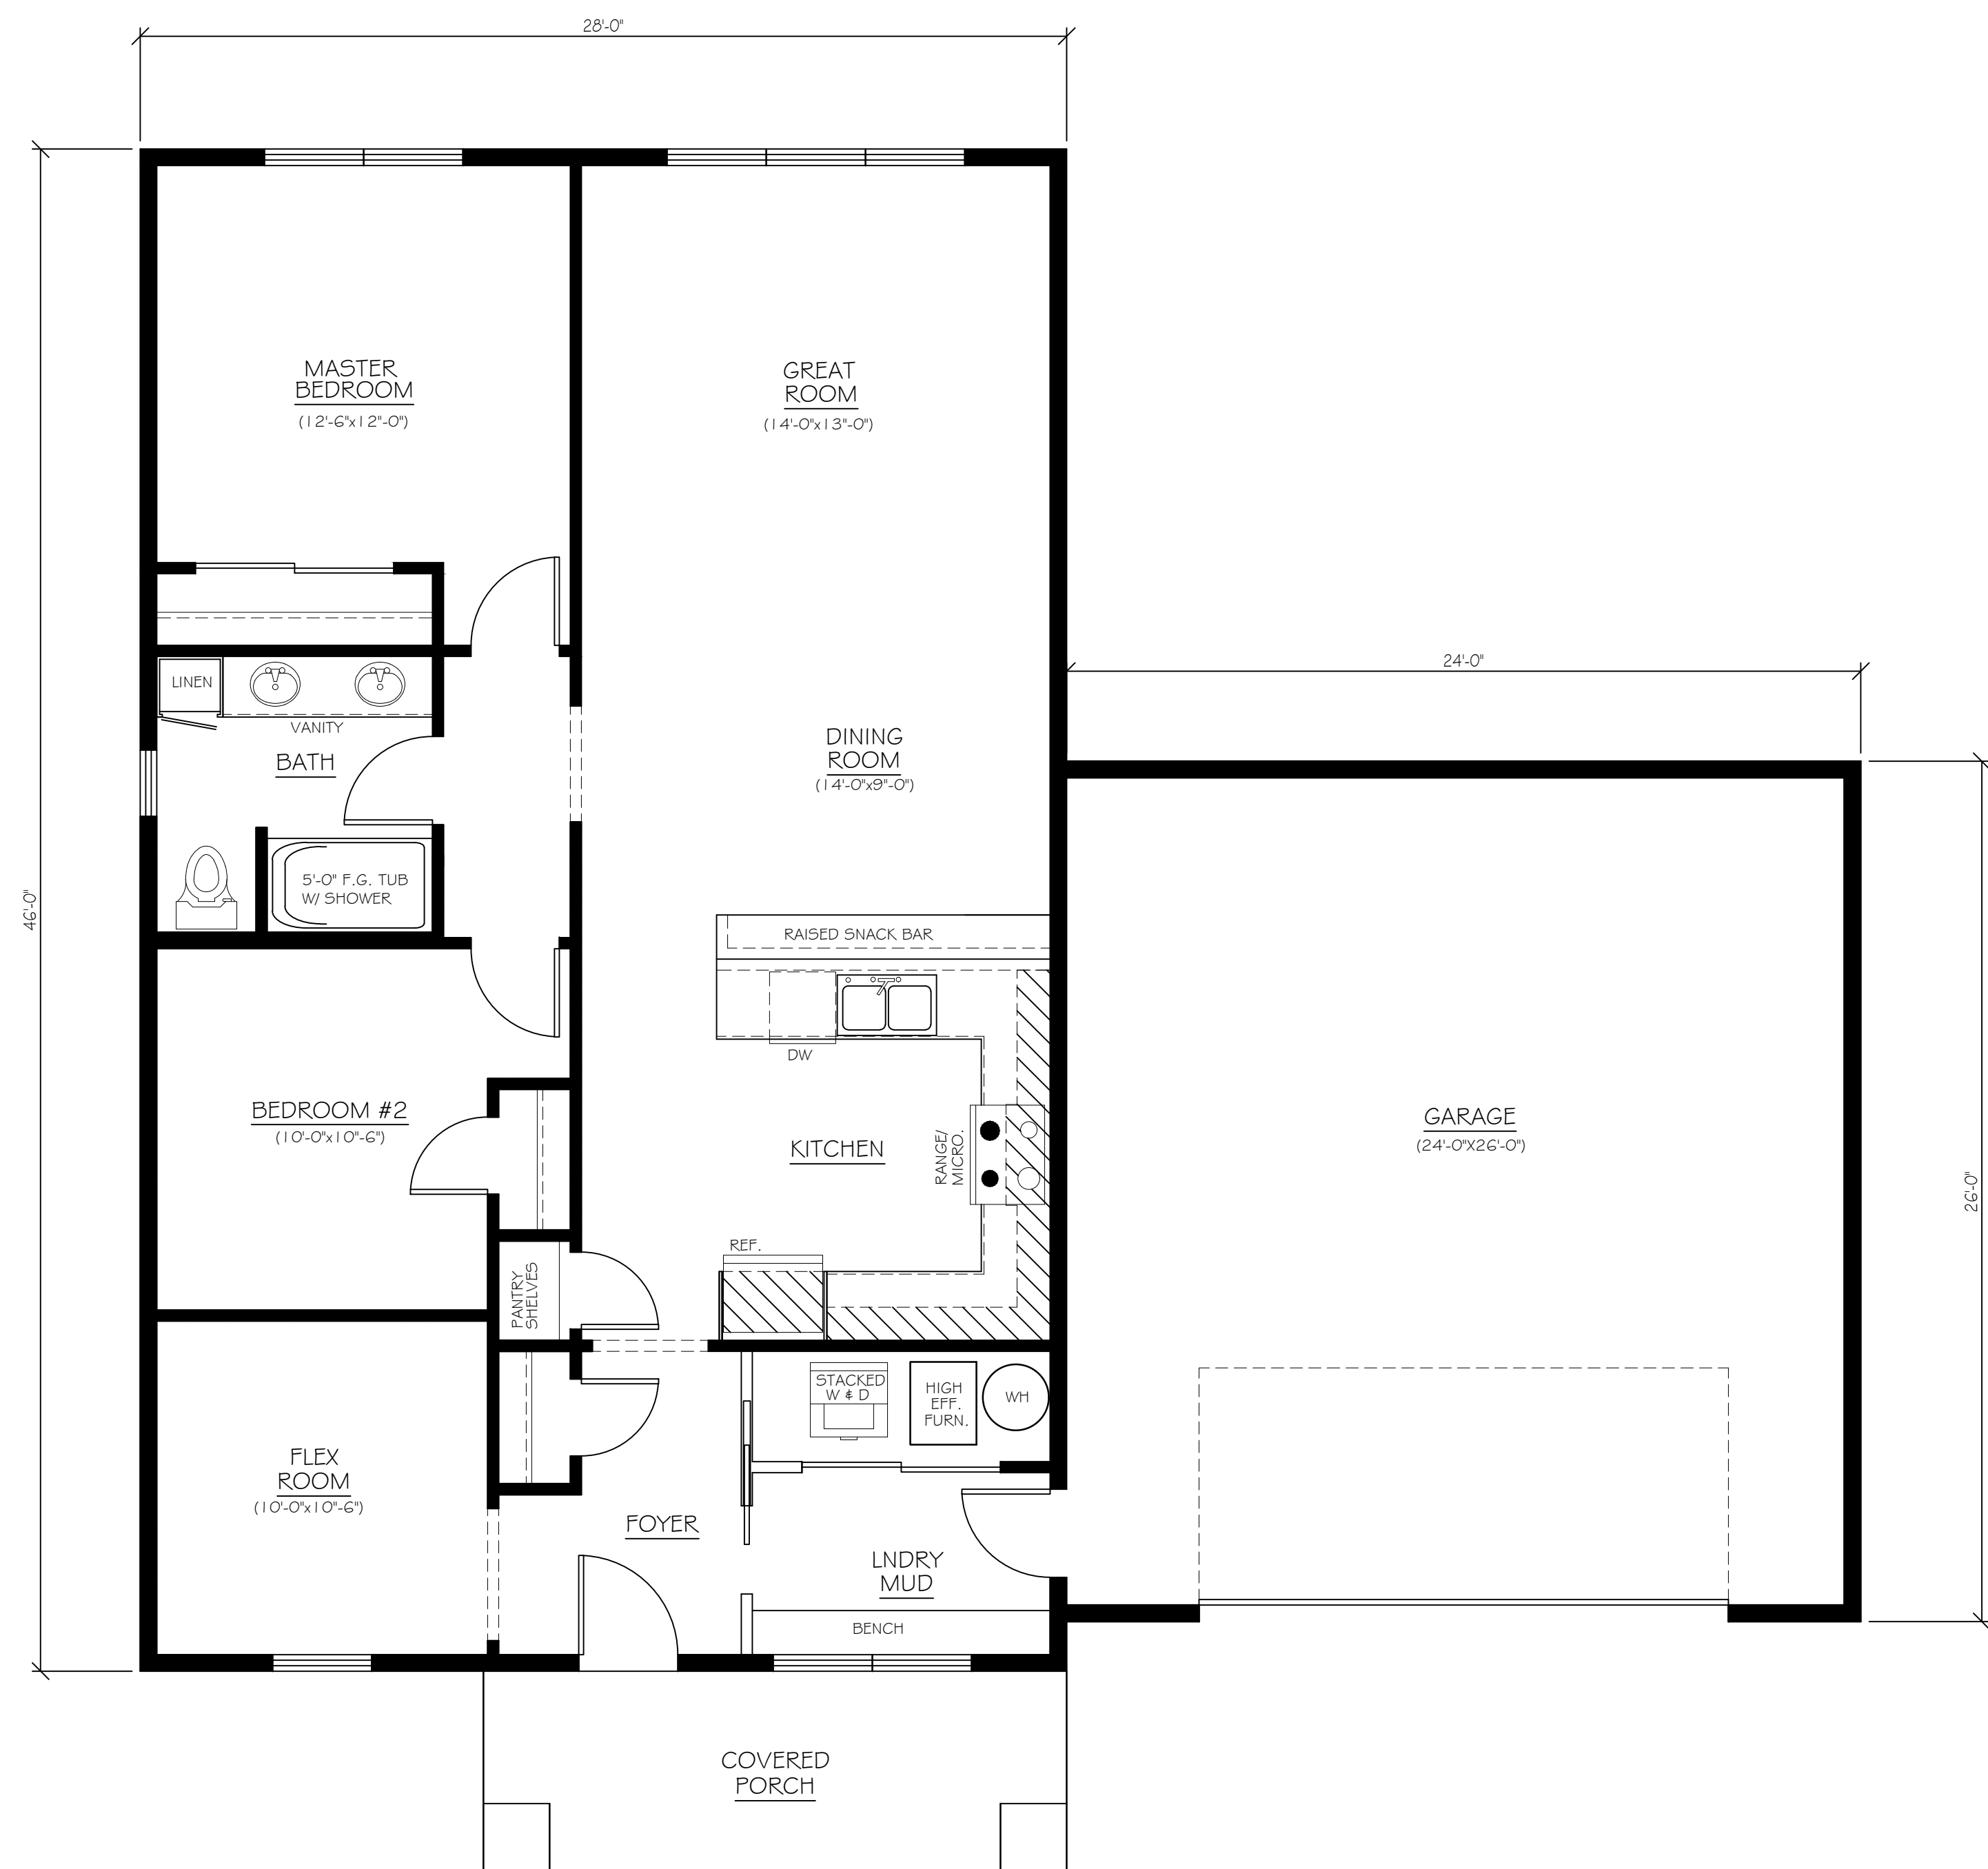

MAIN FLOOR PLAN "E"
SCALE 1/4" = 1'-0" 1288 SQ. FT.

AFFORDABLE HOUSING
OPTIONS B1 & E W/ GARAGE OPTION
1288 SQUARE FEET

DATE:
FINISHED SQ. FT. = 1288
DRAWN BY: SP
CHECKED BY:
JOB NO.

SHEET #
1
OF 1